



F.A.P. RTE.	SECTION	COUNTY	TOTAL SHEETS	SHEET NO.
320	*	MACON	51	21

*(126X)RS-1&135I(R)RS&(BR-1)BRJ
CONTRACT NO. 90926

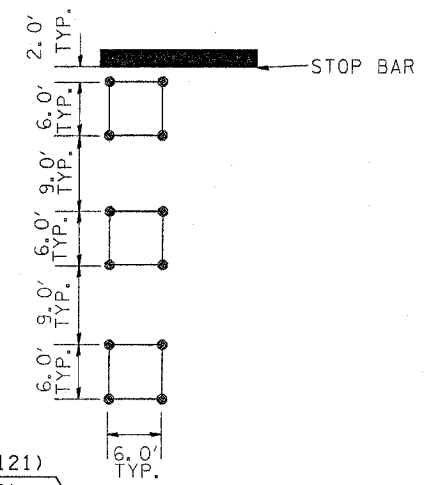

STA. 1027+67.67 (IL-121)
STA. 157+37.7 (IL. 48)

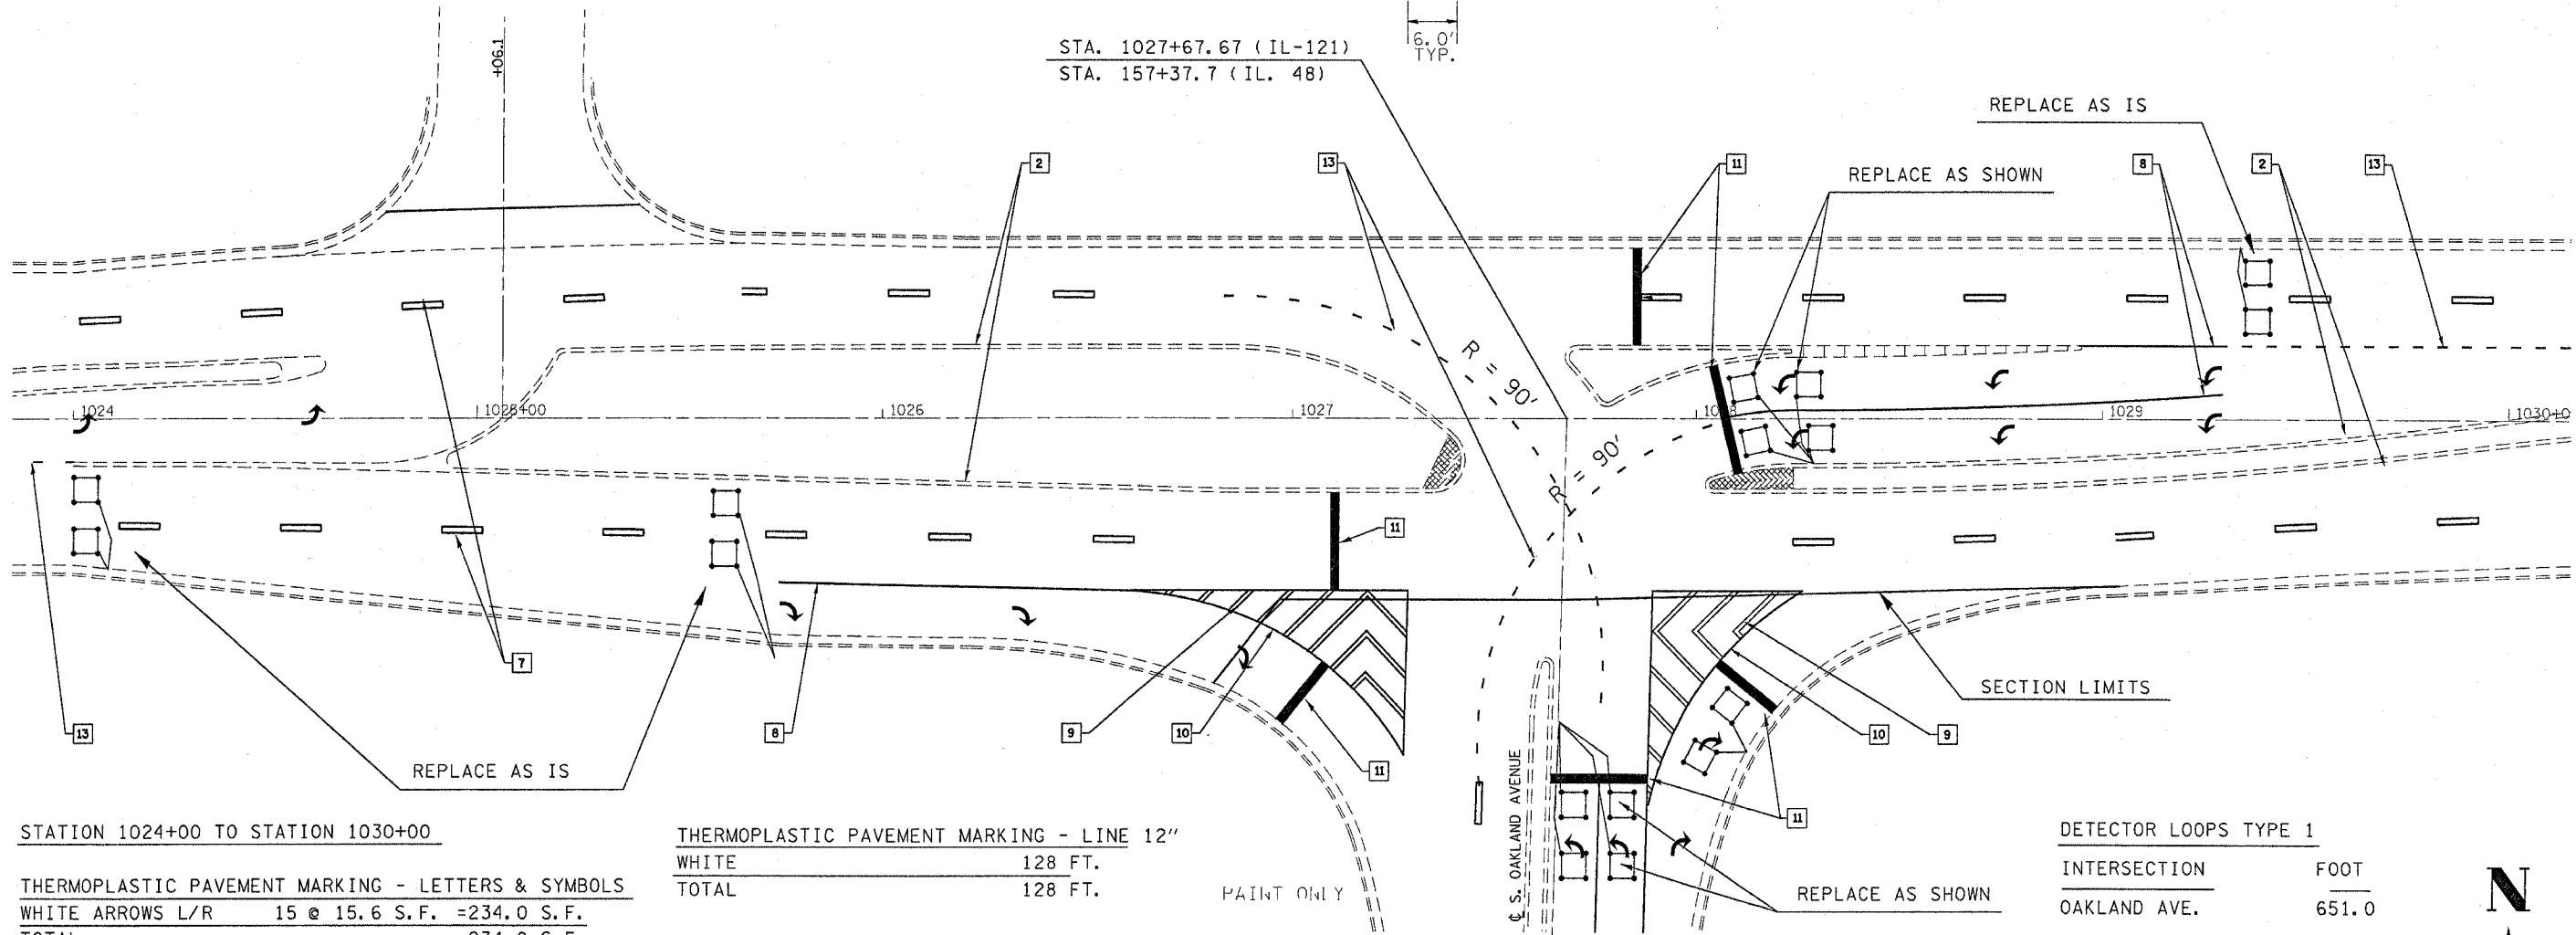

STATION 1024+00 TO STATION 1030+00

THERMOPLASTIC PAVEMENT MARKING - LETTERS & SYMBOLS	
WHITE ARROWS L/R	15 @ 15.6 S.F. = 234.0 S.F.
TOTAL	234.0 S.F.

THERMOPLASTIC PAVEMENT MARKING - LINE 4"	
SOLID WHITE	308 FT.
SKIP-DASH WHITE	270 FT.
LANE LINE EXTENSIONS WHITE	86 FT.
SOLID YELLOW	1,418 FT.
TOTAL	2,082 FT.

THERMOPLASTIC PAVEMENT MARKING - LINE 6"	
WHITE	348 FT.
TOTAL	348 FT.

THERMOPLASTIC PAVEMENT MARKING - LINE 12"	
WHITE	128 FT.
TOTAL	128 FT.

THERMOPLASTIC PAVEMENT MARKING-LINE 24"	
WHITE	135 FT.
TOTAL	135 FT.

PAINT ONLY

DETECTOR LOOPS TYPE 1	
INTERSECTION	FOOT
OAKLAND AVE.	651.0

