


F.A.P. RTE.	SECTION	COUNTY	TOTAL SHEETS	SHEET NO.
320	*	MACON	51	22

*(126X)RS-1&135[(R)RS&(BR-1)BR]
 CONTRACT NO. 90926

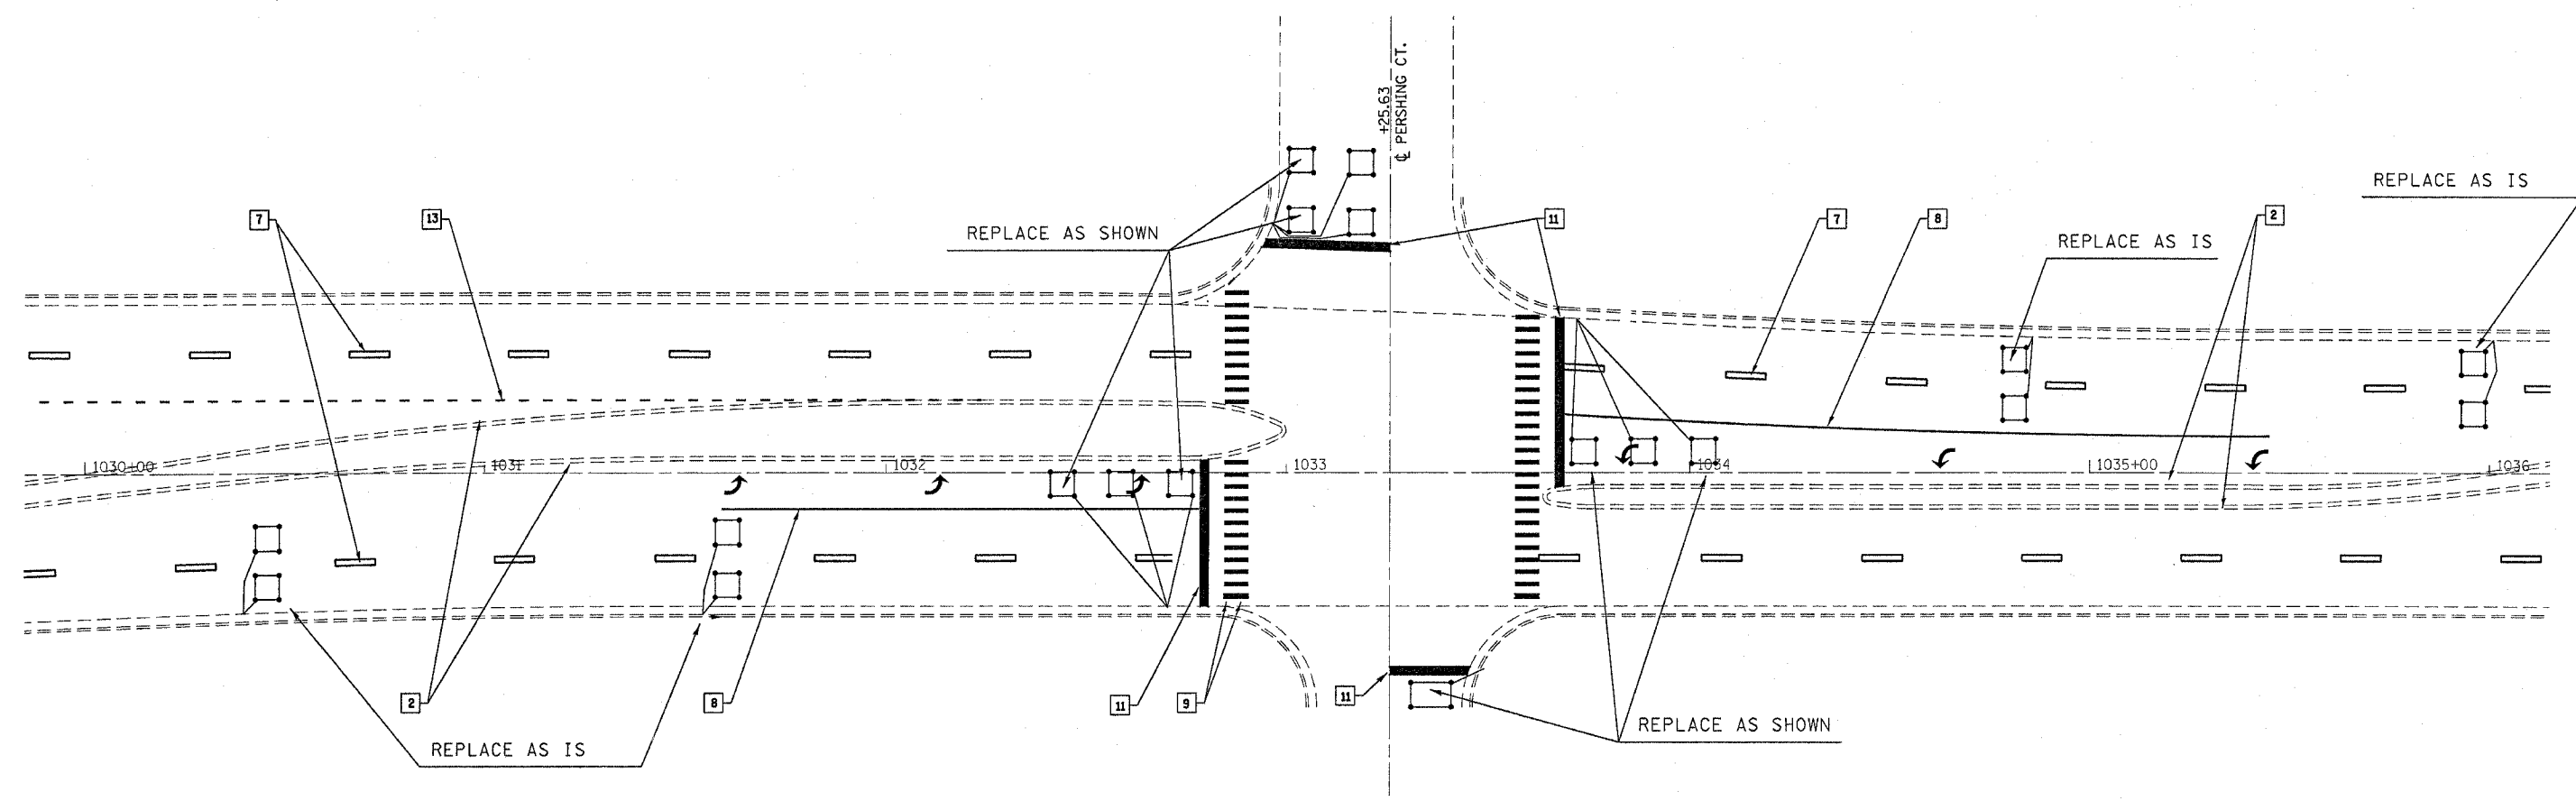

STATION 1030+00 TO STATION 1036+00

THERMOPLASTIC PAVEMENT MARKING - LETTERS & SYMBOLS

WHITE ARROWS L/R	6 @ 15.6 S.F. = 93.6 S.F.
TOTAL	93.6 S.F.

THERMOPLASTIC PAVEMENT MARKING - LINE 4"

SOLID WHITE	296 FT.
SKIP-DASH WHITE	260 FT.
LANE LINE EXTENSIONS WHITE	72 FT.
SOLID YELLOW	1086 FT.
TOTAL	1,714 FT.

THERMOPLASTIC PAVEMENT MARKING - LINE 12"

WHITE	381 FT.
TOTAL	381 FT.

THERMOPLASTIC PAVEMENT MARKING - LINE 24"

WHITE	116 FT.
TOTAL	116 FT.

DETECTOR LOOPS TYPE 1

INTERSECTION	FOOT
PERSHING CT.	797.0

