


F.A.P. RTE.	SECTION	COUNTY	TOTAL SHEETS	SHEET NO.
320	*	MACON	51	24

*(126X)RS-1&135[(R)RS&(BR-1)BR]

CONTRACT NO. 90926

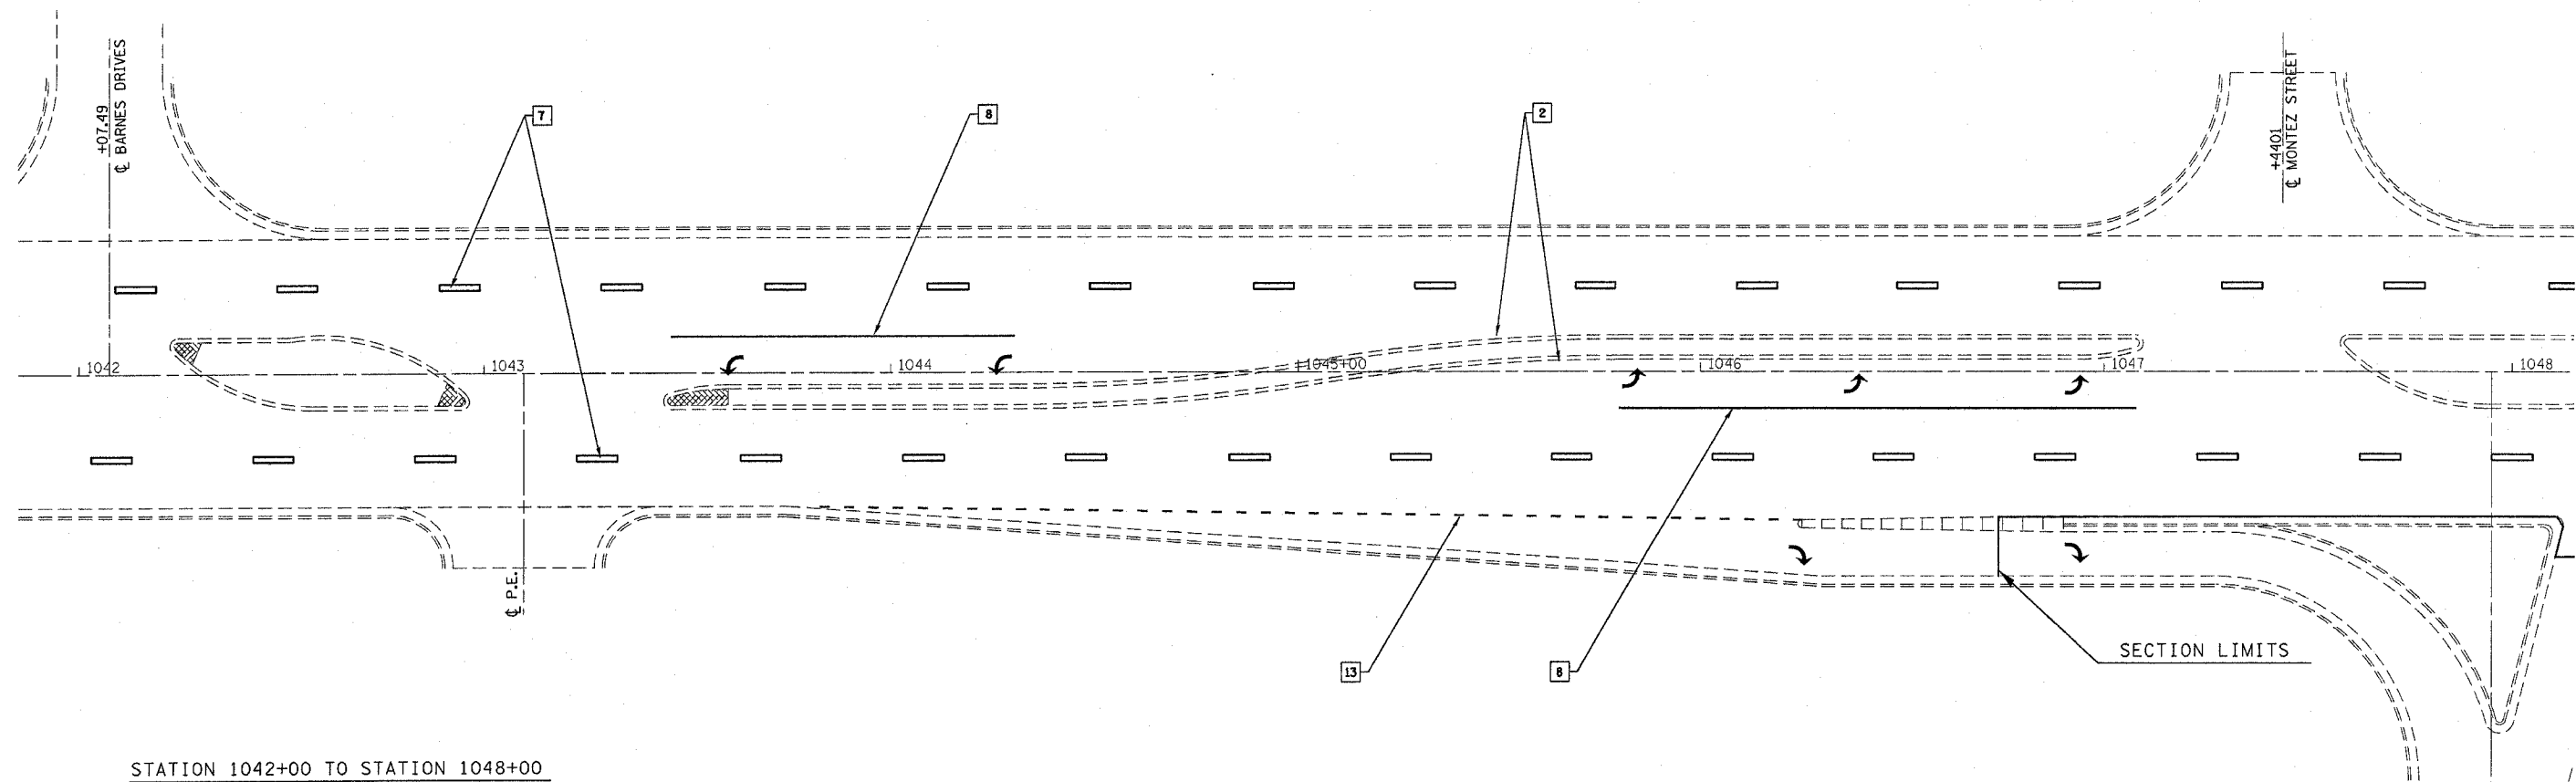

STATION 1042+00 TO STATION 1048+00

THERMOPLASTIC PAVEMENT MARKING - LETTERS & SYMBOLS
 WHITE ARROWS L/R 7 @ 15.6 S.F. = 109.2 S.F.
 TOTAL 109.2 S.F.

THERMOPLASTIC PAVEMENT MARKING - LINE 4"
 SOLID WHITE 212 FT.
 SKIP-DASH WHITE 310 FT.
 LANE LINE EXTENSIONS WHITE 82 FT.
 SOLID YELLOW 987 FT.
 TOTAL 1,591 FT.