


F.A.P. RTE.	SECTION	COUNTY	TOTAL SHEETS	SHEET NO.
320	*	MACON	51	26

*(126X)RS-1&135[(R)RS&(BR-1)BR]

CONTRACT NO. 90926

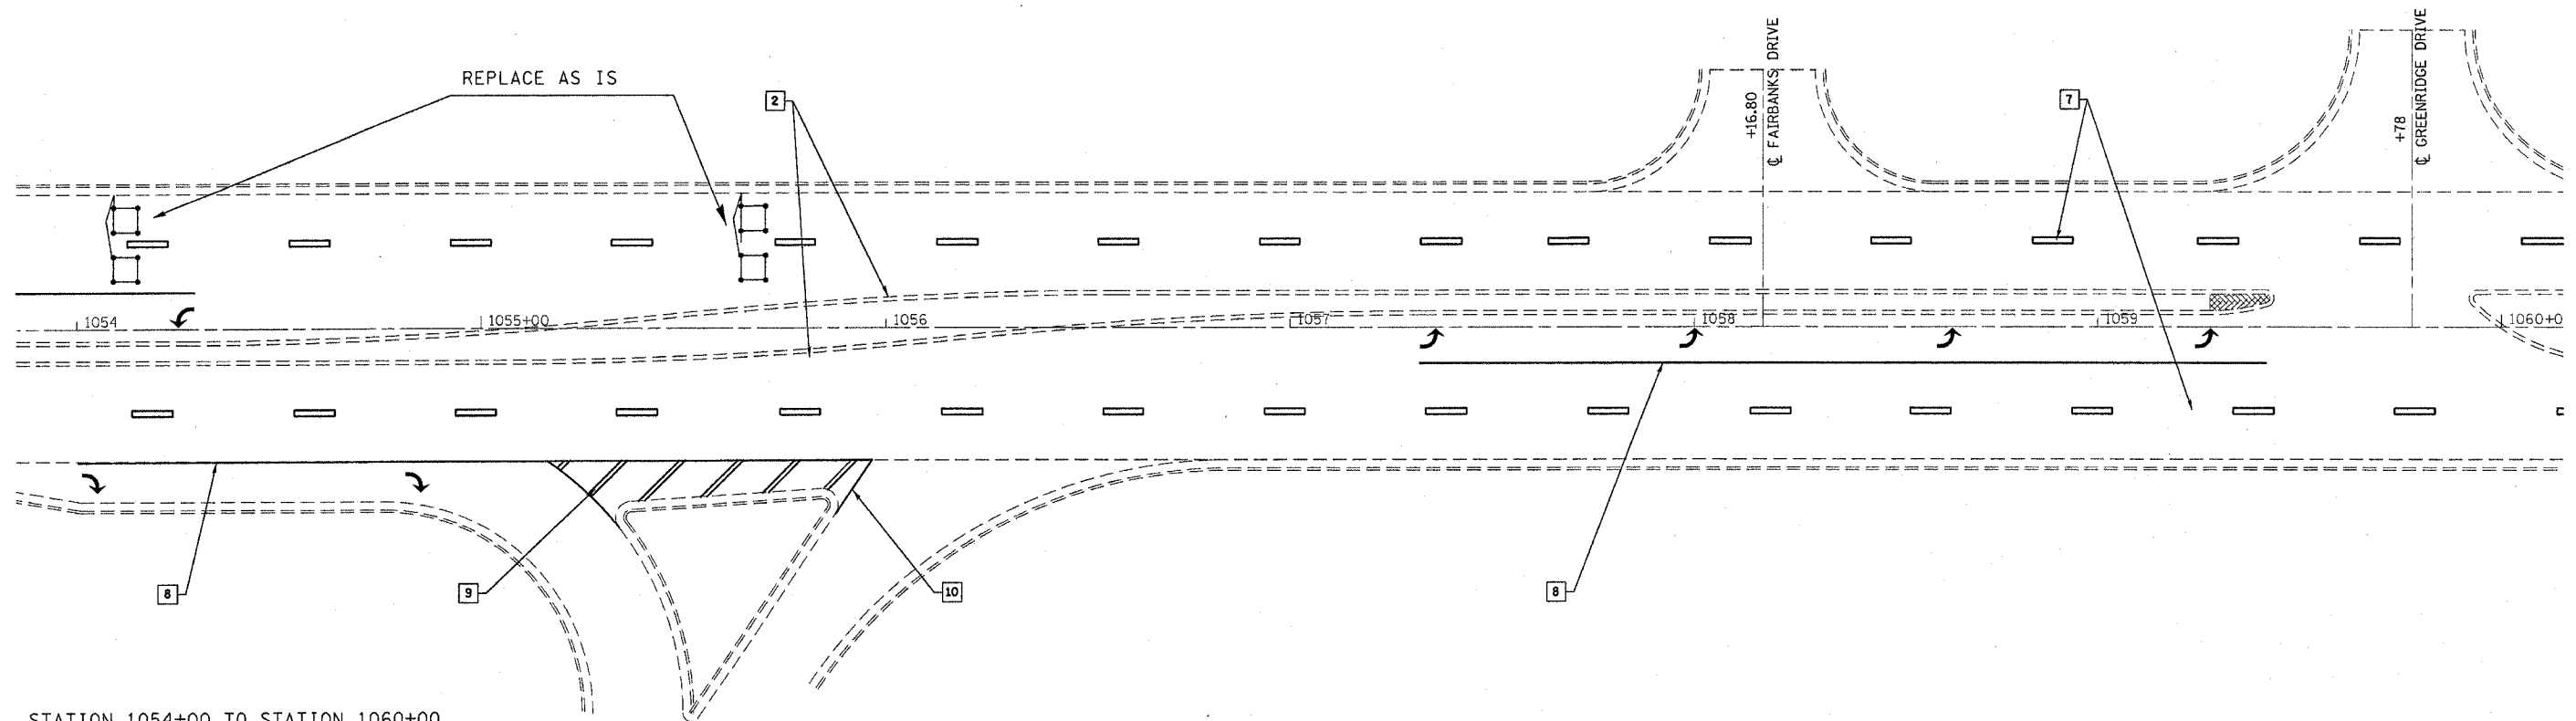

STATION 1054+00 TO STATION 1060+00

THERMOPLASTIC PAVEMENT MARKING - LETTERS & SYMBOLS
 WHITE ARROWS L/R 7 @ 15.6 S.F. = 109.2 S.F.
 TOTAL 109.2 S.F.

THERMOPLASTIC PAVEMENT MARKING - LINE 4"
 SOLID WHITE 326 FT.
 SKIP-DASH WHITE 300 FT.
 SOLID YELLOW 1,112 FT.
 TOTAL 1,738 FT.

THERMOPLASTIC PAVEMENT MARKING - LINE 12"
 WHITE 60 FT.
 TOTAL 60 FT.

THERMOPLASTIC PAVEMENT MARKING - LINE 6"
 WHITE 121 FT.
 TOTAL 121 FT.

