


| F.A.P. RTE. | SECTION | COUNTY | TOTAL SHEETS | SHEET NO. |
|-------------|---------|--------|--------------|-----------|
| 320 | * | MACON | 51 | 27 |

*(126X) RS-1&135[(R) RS&(BR-1) BR]

CONTRACT NO. 90926

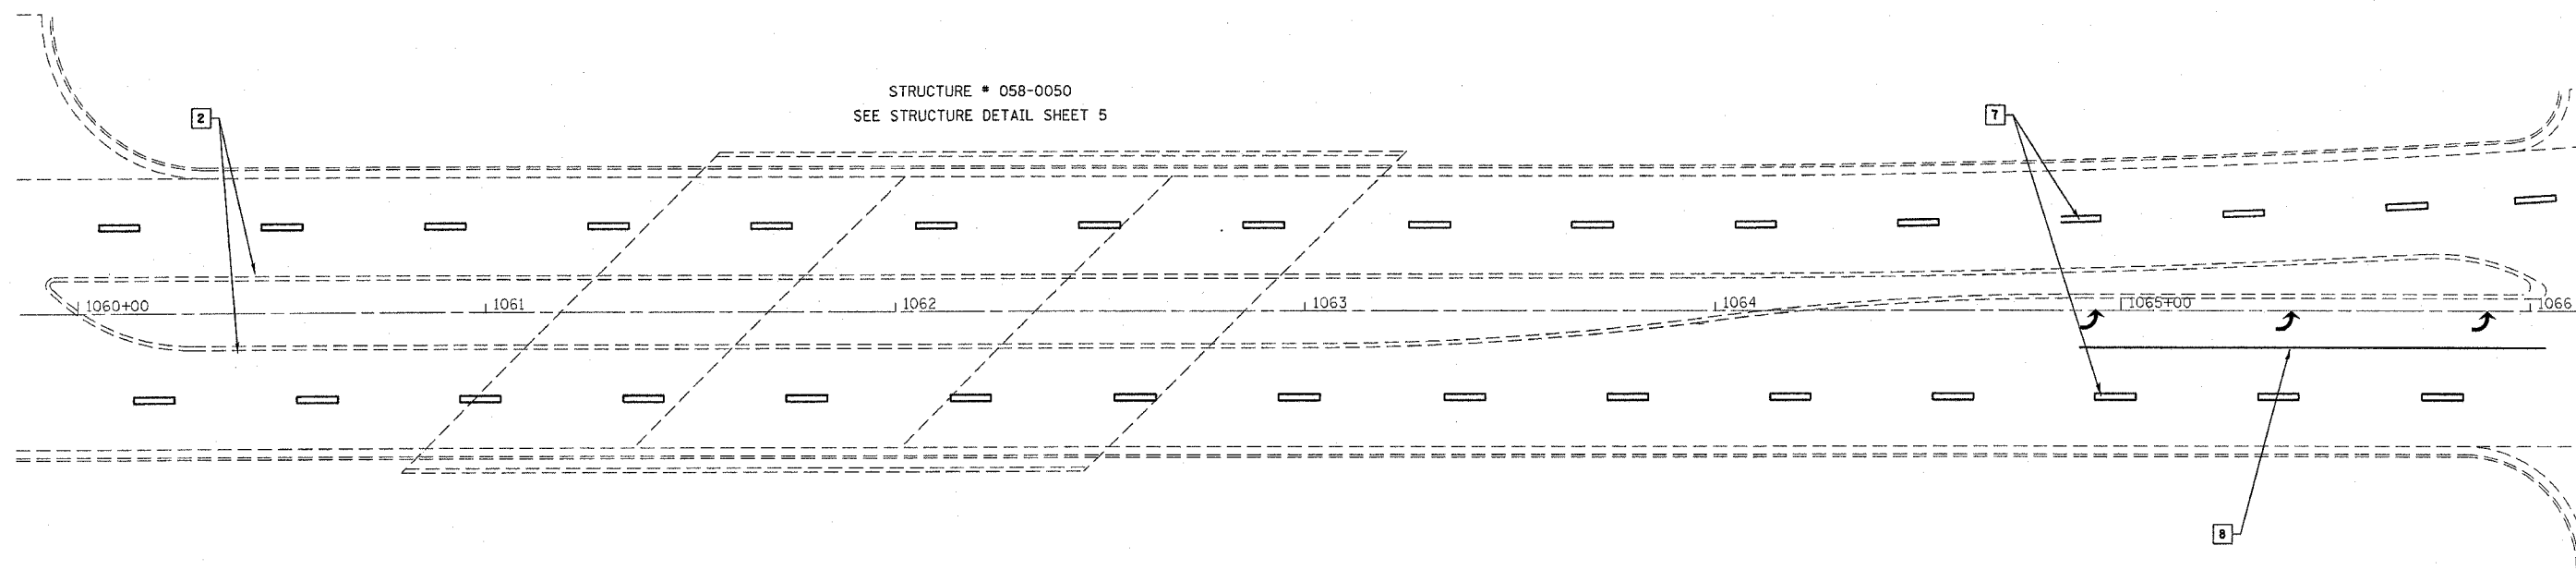

STATION 1060+00 TO STATION 1066+00

THERMOPLASTIC PAVEMENT MARKING - LETTERS & SYMBOLS

| | |
|------------------|---------------------------|
| WHITE ARROWS L/R | 5 @ 15.6 S.F. = 46.8 S.F. |
| TOTAL | 46.8 S.F. |

THERMOPLASTIC PAVEMENT MARKING - LINE 4"

| | |
|-----------------|------------------|
| SOLID WHITE | 114 FT. |
| SKIP-DASH WHITE | 300 FT. |
| SOLID YELLOW | 1,208 FT. |
| TOTAL | 1,622 FT. |

