


F.A.P. RTE.	SECTION	COUNTY	TOTAL SHEETS	SHEET NO.
320	*	MACON	51	34

*(126X) RS-1&135[(R)RS&(BR-1) BR]

CONTRACT NO. 90926

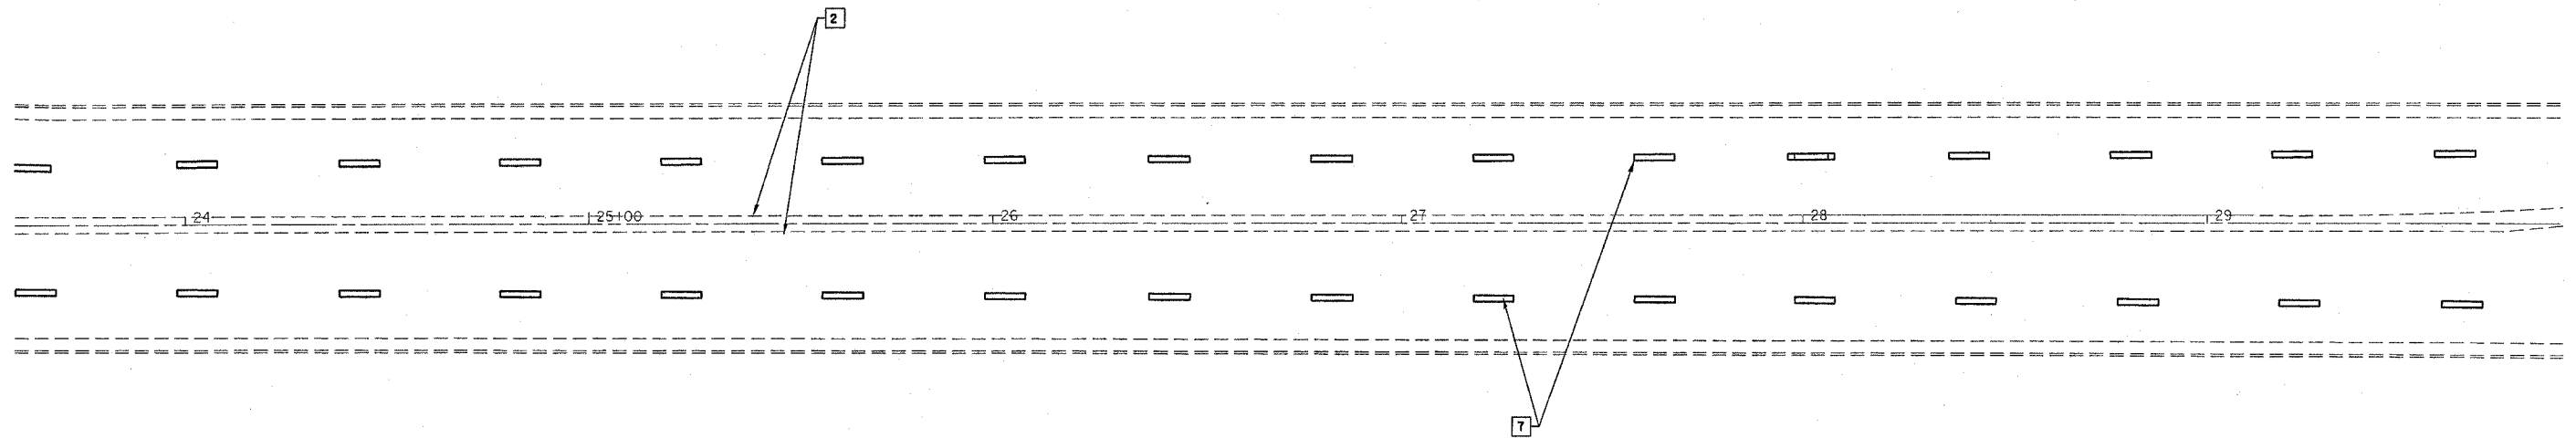

STATION 23+80 TO STATION 29+80

THERMOPLASTIC PAVEMENT MARKING - LINE 4"	
SKIP-DASH WHITE	300 FT.
SOLID YELLOW	1,200 FT.
<u>TOTAL</u>	<u>1,500 FT.</u>

