


F.A.P. RTE.	SECTION	COUNTY	TOTAL SHEETS	SHEET NO.
320	*	MACON	51	35

\*( 126X) RS-1&135[( R) RS&( BR-1) BR]

CONTRACT NO. 90926

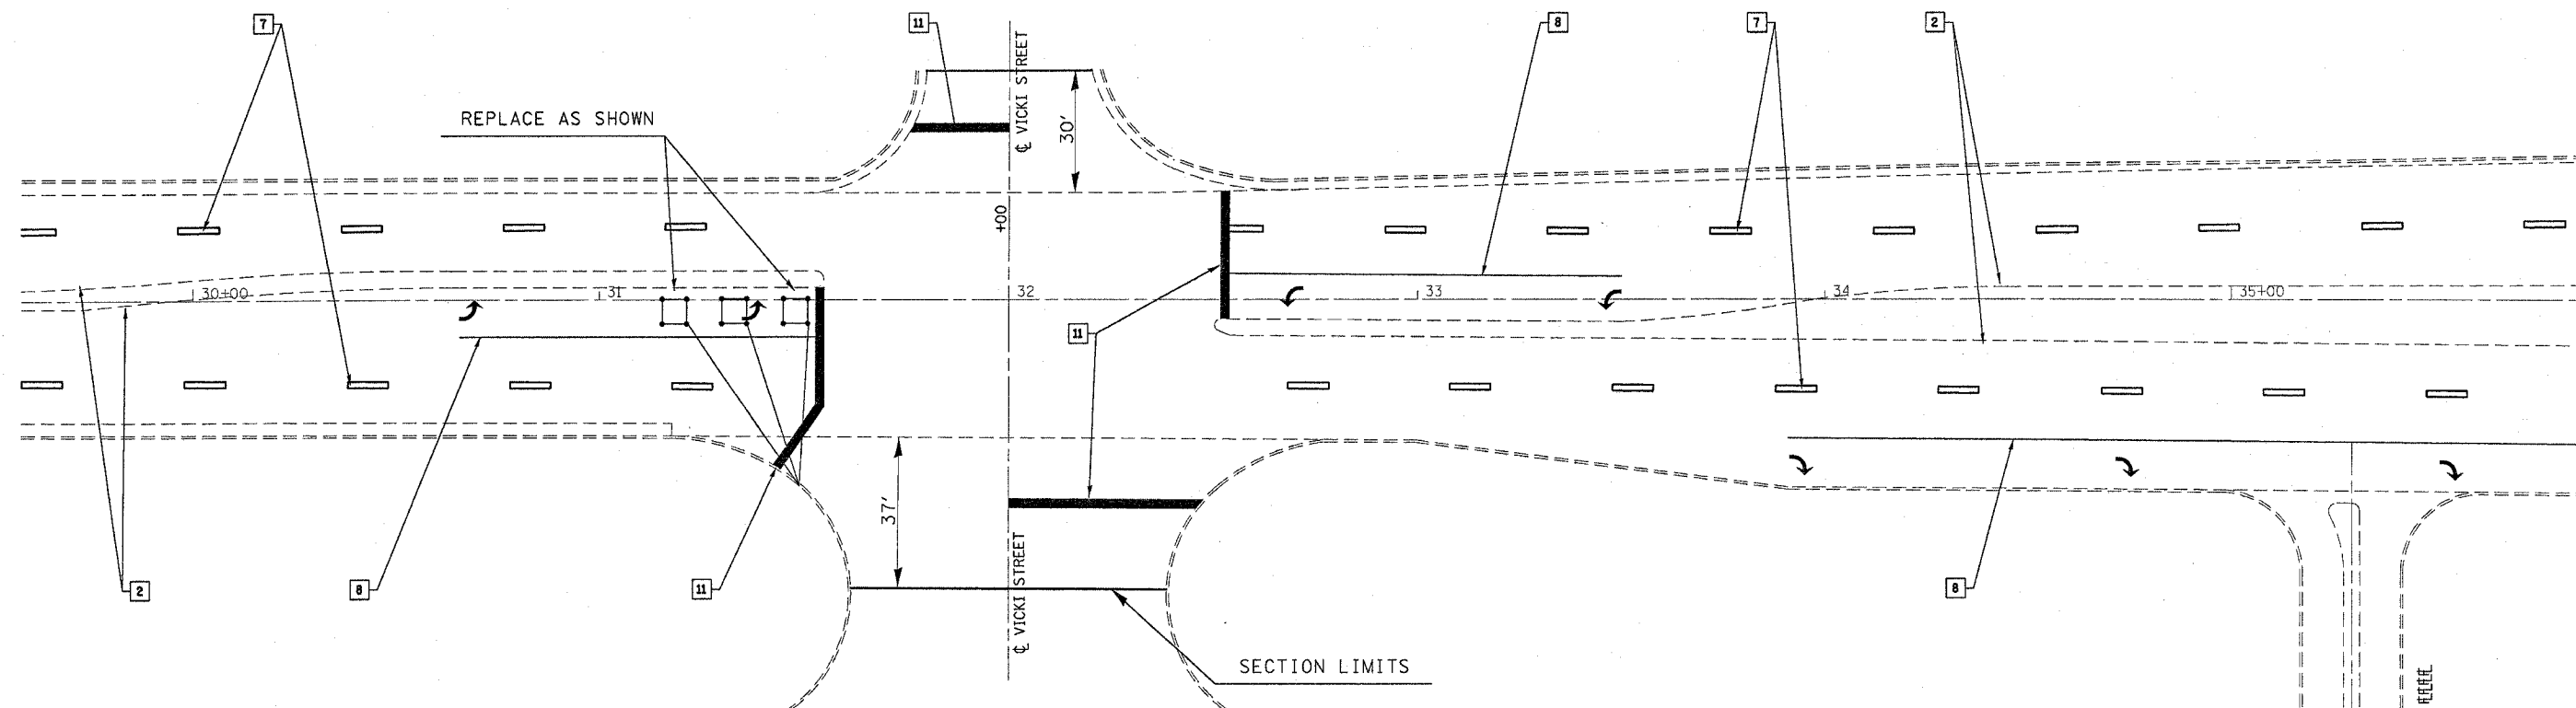

STATION 29+80 TO STATION 35+80

THERMOPLASTIC PAVEMENT MARKING - LETTERS & SYMBOLS

WHITE ARROWS L/R 7 @ 15.6 S.F. = 109.2 S.F.  
 TOTAL 109.2 S.F.

THERMOPLASTIC PAVEMENT MARKING - LINE 4"

SOLID WHITE 371 FT.  
 SKIP-DASH WHITE 240 FT.  
 SOLID YELLOW 1,011 FT.  
 TOTAL 1,622 FT.

THERMOPLASTIC PAVEMENT MARKING - LINE 24"

WHITE 149 FT.  
 TOTAL 149 FT.

DETECTOR LOOPS TYPE 1

INTERSECTION	FOOT
VICKI ST.	200.0

