


F.A.P. RTE.	SECTION	COUNTY	TOTAL SHEETS	SHEET NO.
320	*	MACON	51	36

*(126X) RS-1&I 35[(R) RS&(BR-1) BR]

CONTRACT NO. 90926

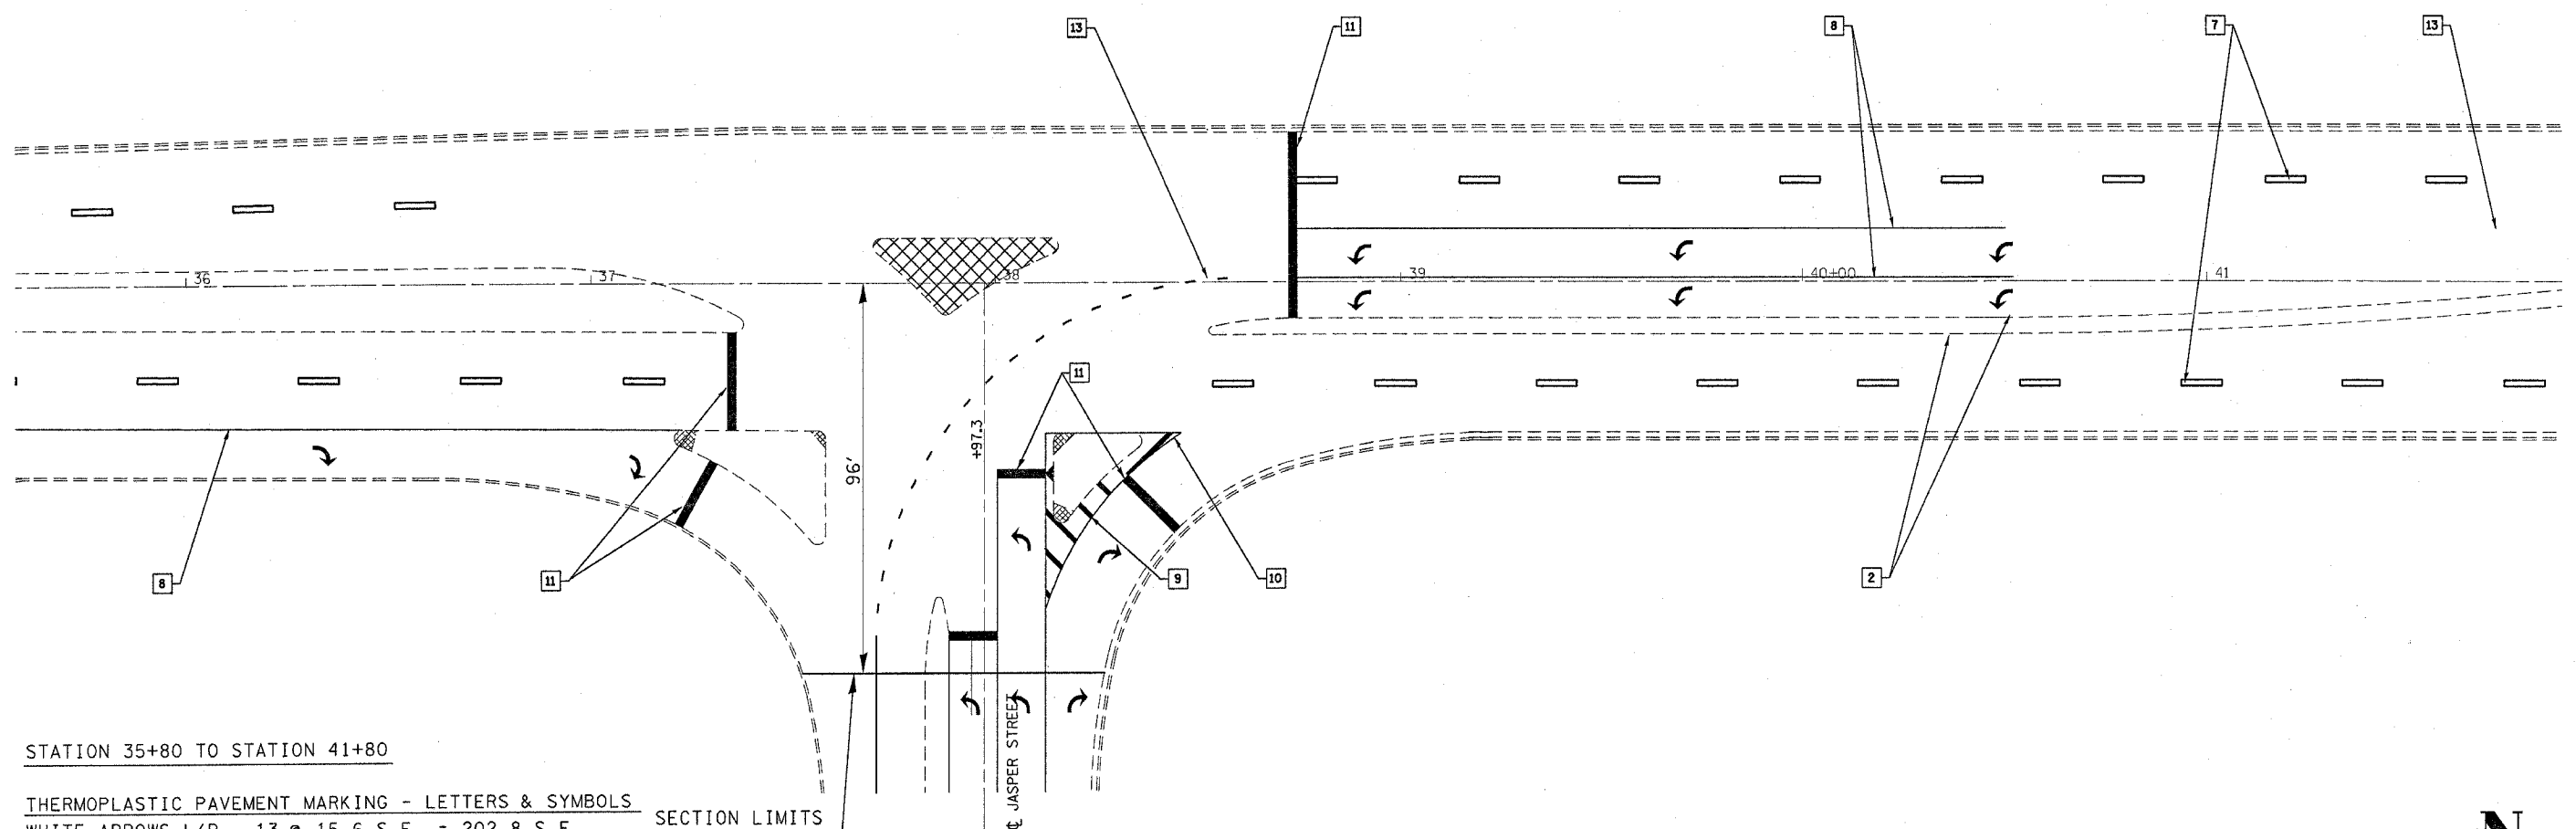

STATION 35+80 TO STATION 41+80

THERMOPLASTIC PAVEMENT MARKING - LETTERS & SYMBOLS
 WHITE ARROWS L/R 13 @ 15.6 S.F. = 202.8 S.F. SECTION LIMITS
 TOTAL 202.8 S.F.

THERMOPLASTIC PAVEMENT MARKING - LINE 4"
 SOLID WHITE 662 FT.
 SKIP-DASH WHITE 250 FT.
 LANE LINE EXTENSIONS WHITE 88 FT.
 SOLID YELLOW 984 FT.
 TOTAL 1,984 FT.

THERMOPLASTIC PAVEMENT MARKING - LINE 12"
 WHITE 30 FT.
 TOTAL 30 FT.

THERMOPLASTIC PAVEMENT MARKING - LINE 6"
 WHITE 133 FT.
 TOTAL 133 FT.

THERMOPLASTIC PAVEMENT MARKING - LINE 24"
 WHITE 130 FT.
 TOTAL 130 FT.

