


F.A.P. RTE.	SECTION	COUNTY	TOTAL SHEETS	SHEET NO.
320		MACON	51	38

• (126)RS-1&135(R)RS&(BR-1)BRJ
 CONTRACT NO. 90926
 SHEET 1 OF 10

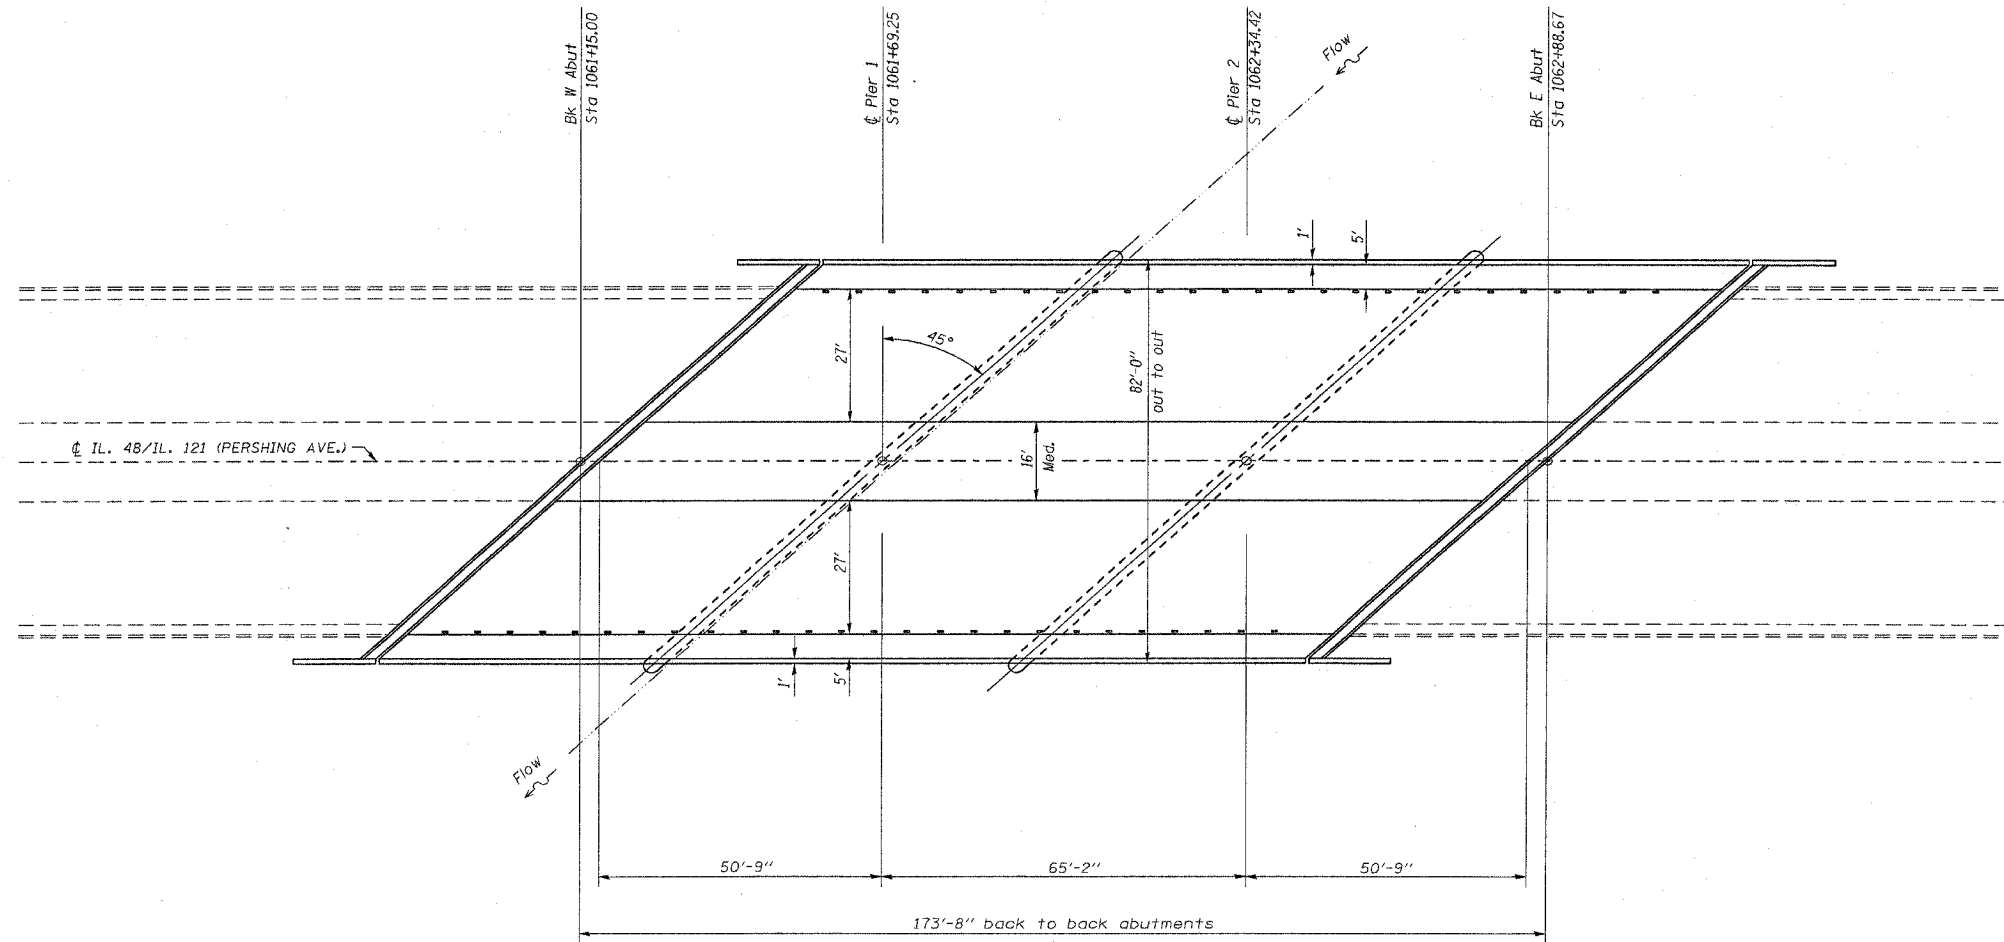

PLAN VIEW
S.N. 058-0050