



F.A.P. RTE.	SECTION	COUNTY	TOTAL SHEETS	SHEET NO.
320		MACON	51	41

(126)RS-1&135(R)RS&(BR-1)BR
 CONTRACT NO. 90926
 SHEET 4 OF 10

STAGING DETAILS
STAGE I
(LOOKING EAST)

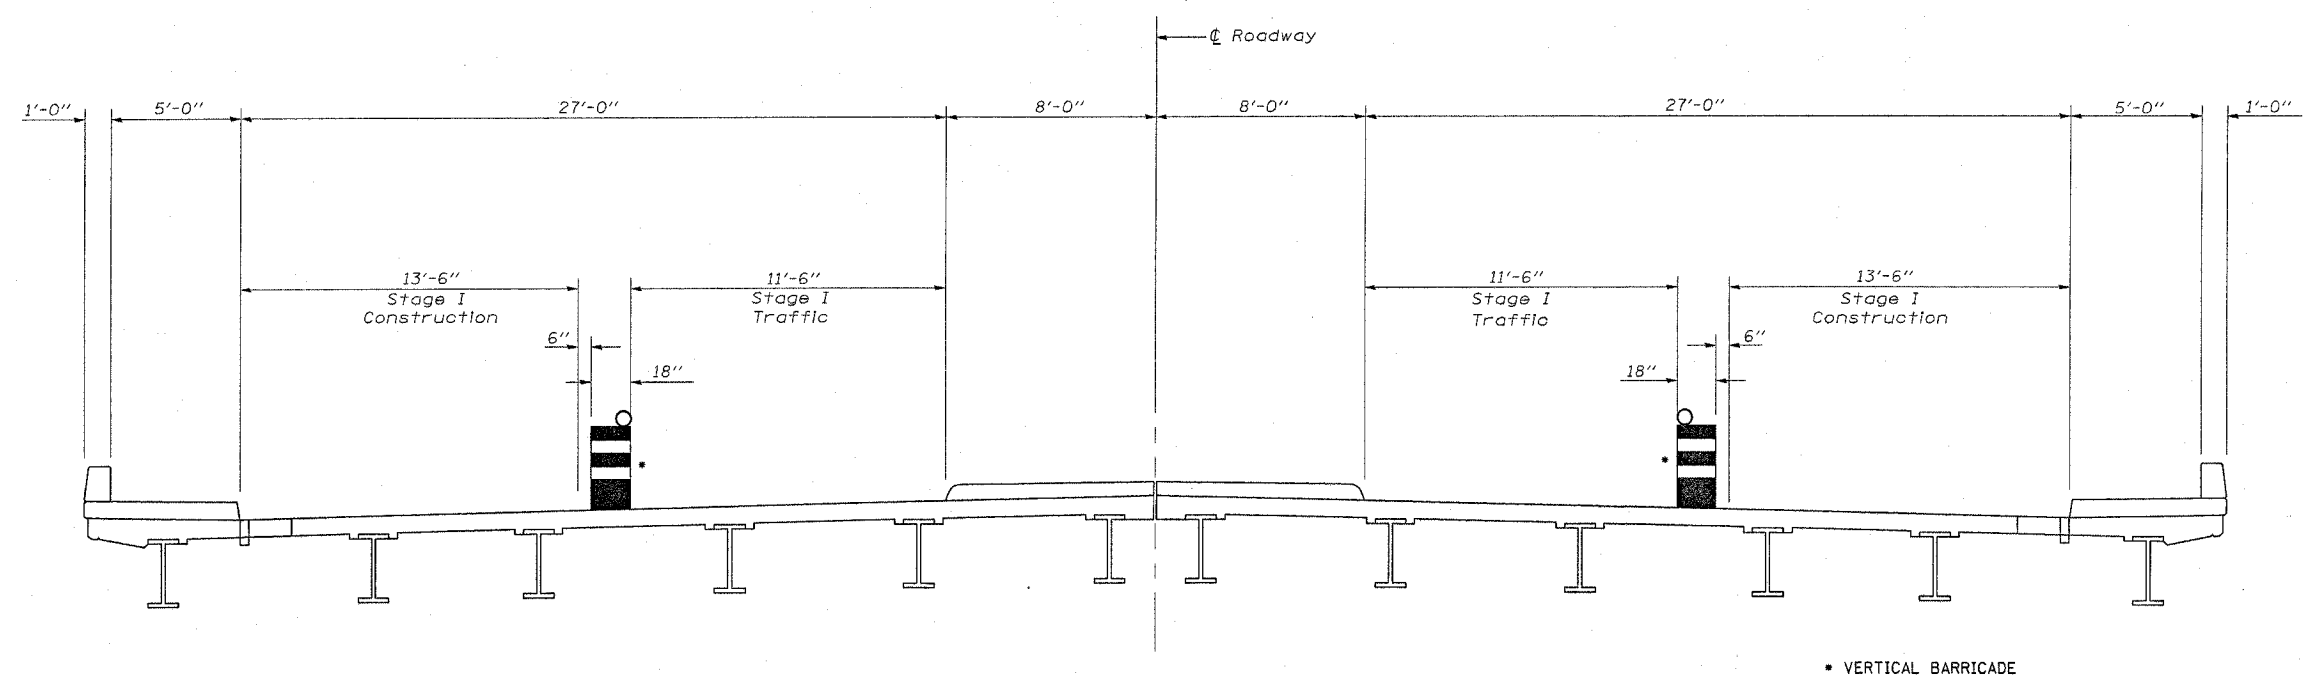

STAGING DETAILS
STAGE II
(LOOKING EAST)

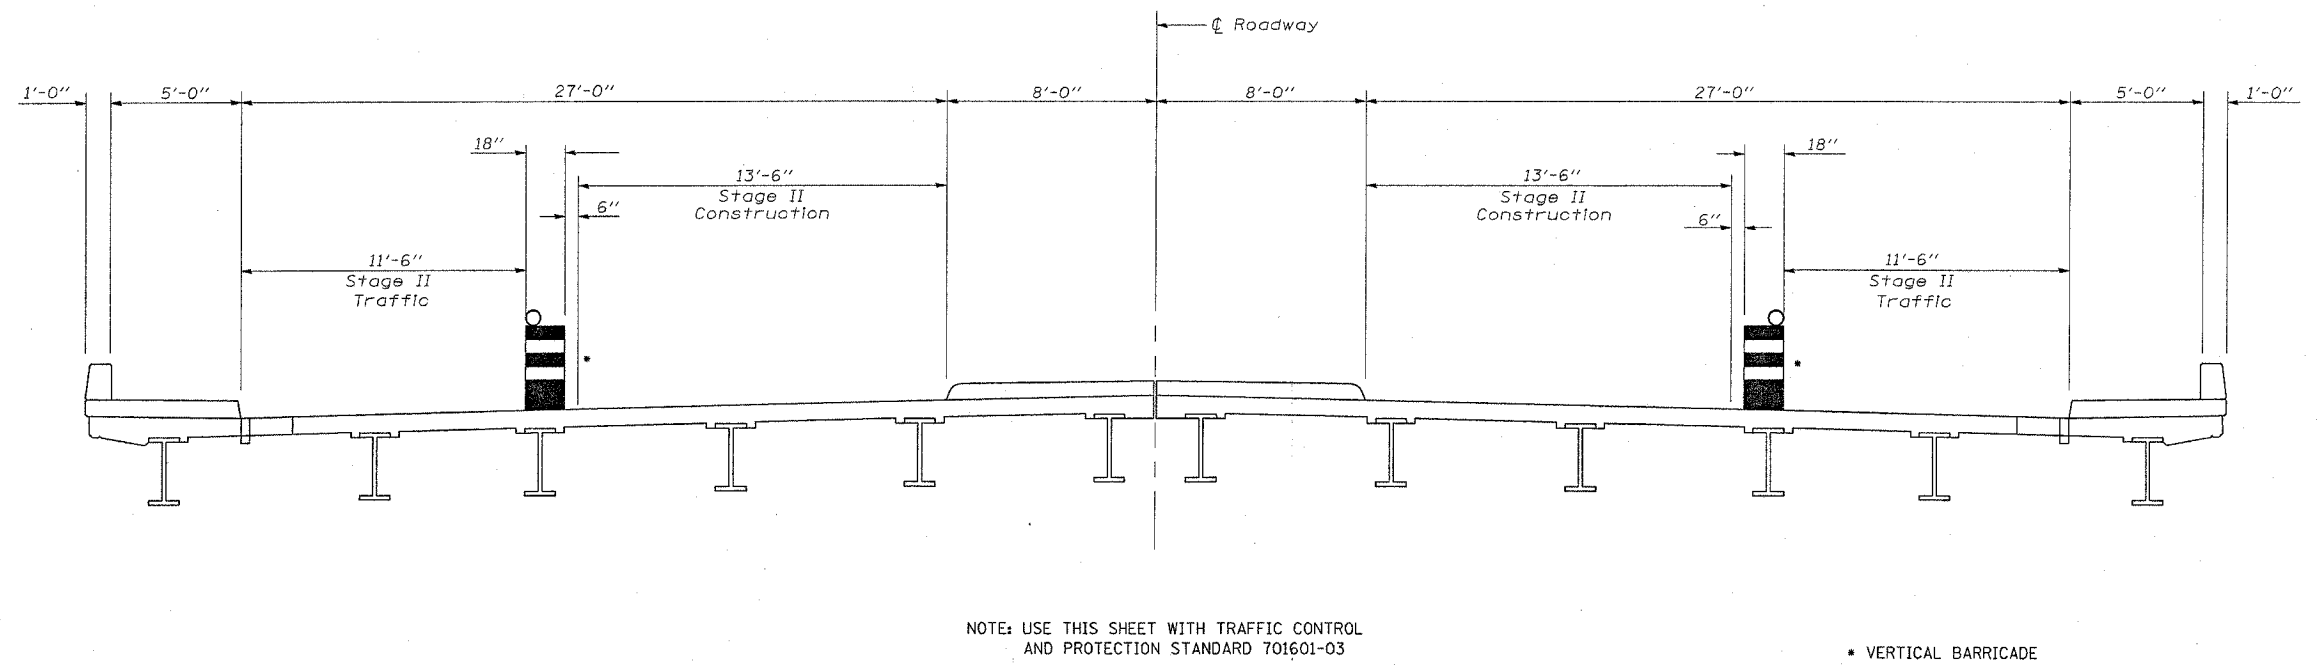

NOTE: USE THIS SHEET WITH TRAFFIC CONTROL AND PROTECTION STANDARD 701601-03

• VERTICAL BARRICADE