


CONTRACT # 91260

F.A. R.T.E.	SECTION	COUNTY	TOTAL SHEETS	SHEET NO.
40B	98-02117-00-BR	SHELBY	14	11
STA. 14+60		TO STA. 15+50		
ROAD DISTRICT		ILLINOIS		BIG SPRING

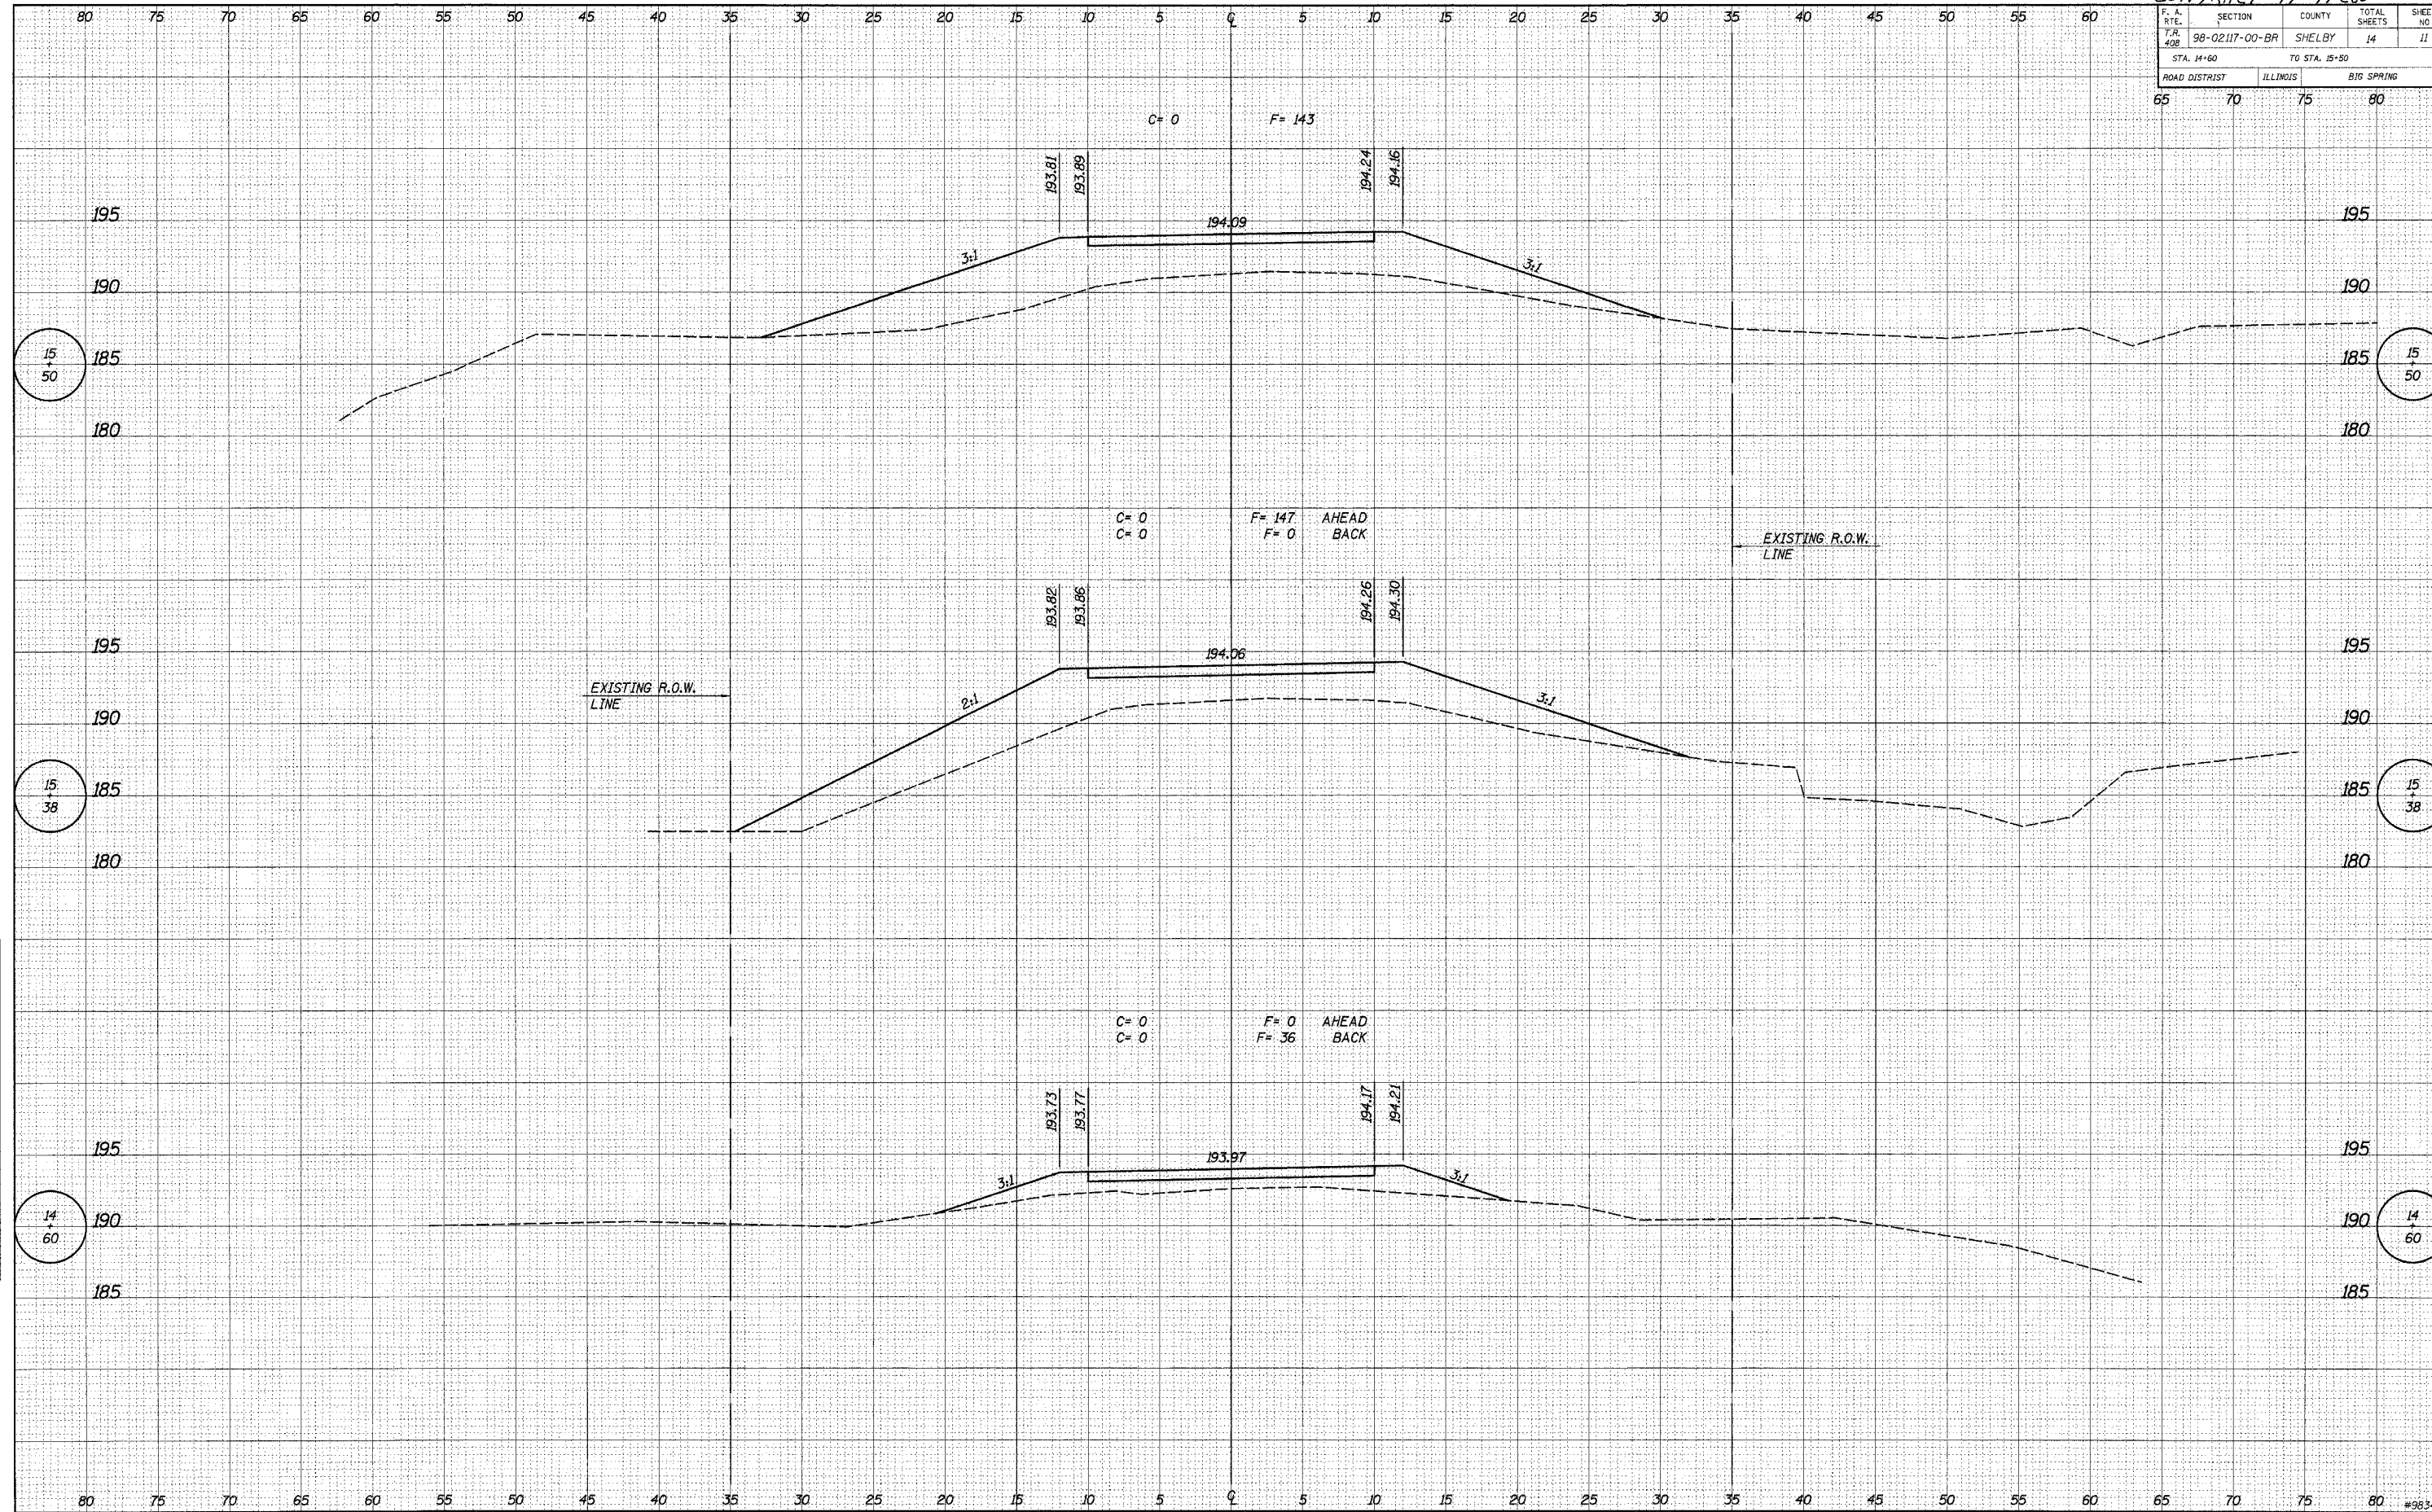

DATE _____
 BY _____
 SURVEYED _____
 CHECKED _____
 TEMPLATE _____
 AREAS CHECKED _____
 NO. _____

DATE _____
 BY _____
 SURVEYED _____
 CHECKED _____
 TEMPLATE _____
 AREAS CHECKED _____
 NO. _____