


F. A. R.T.E.	SECTION	COUNTY	TOTAL SHEETS	SHEET NO.
1/2 82	01-11135-00-BR	DeWITT	17	14
STA. 13+00	TO STA. 14+00			
ROAD DIST.	ILLINOIS	WAPELLA		
CONTRACT NO. 91302				

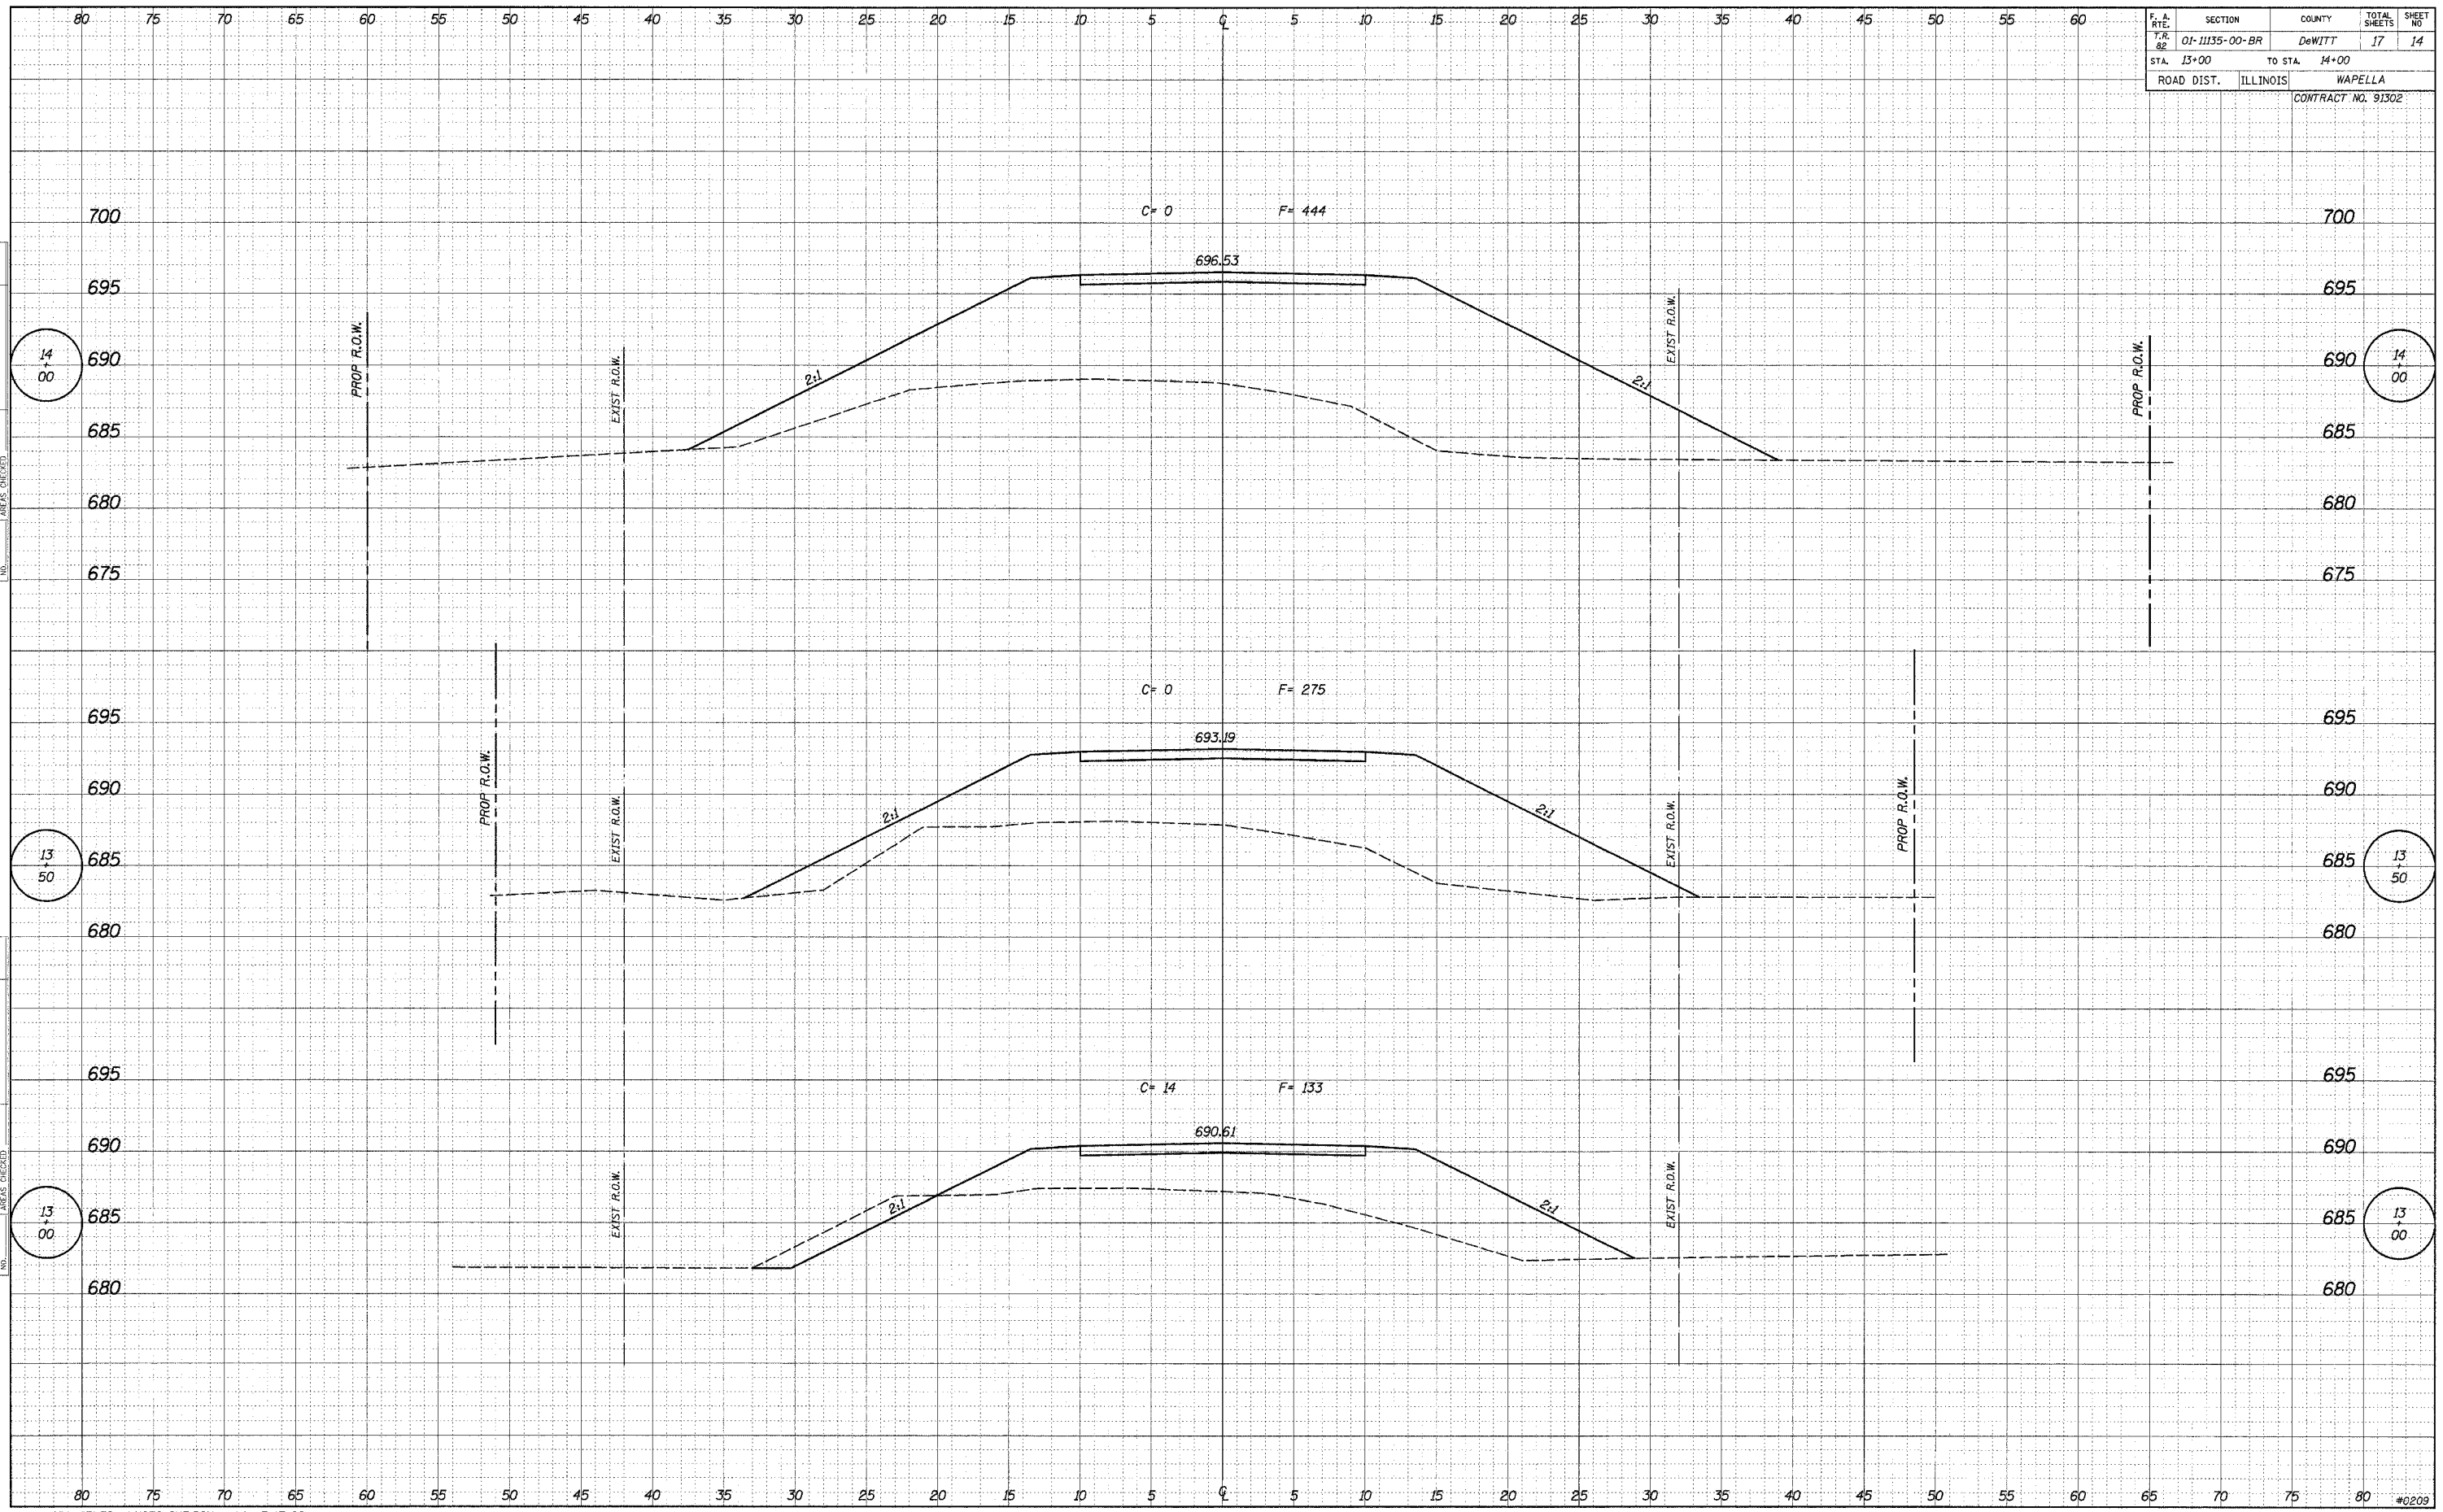

DATE	BY
FINAL SURVEY	SUPERVISED
NOTE BOOK	PLOTTED
NO.	TEMPLATE
	AREAS CHECKED

DATE	BY
ORIGINAL SURVEY	SUPERVISED
NOTE BOOK	PLOTTED
NO.	TEMPLATE
	AREAS CHECKED