


F. A. RITE	SECTION	COUNTY	TOTAL SHEETS	SHEET NO.
T.R. 82	01-11135-00-BR	DeWITT	17	15
STA. 16+50	TO STA. 17+00			
ROAD DIST.	ILLINOIS	WAPELLA		
CONTRACT NO. 91302				

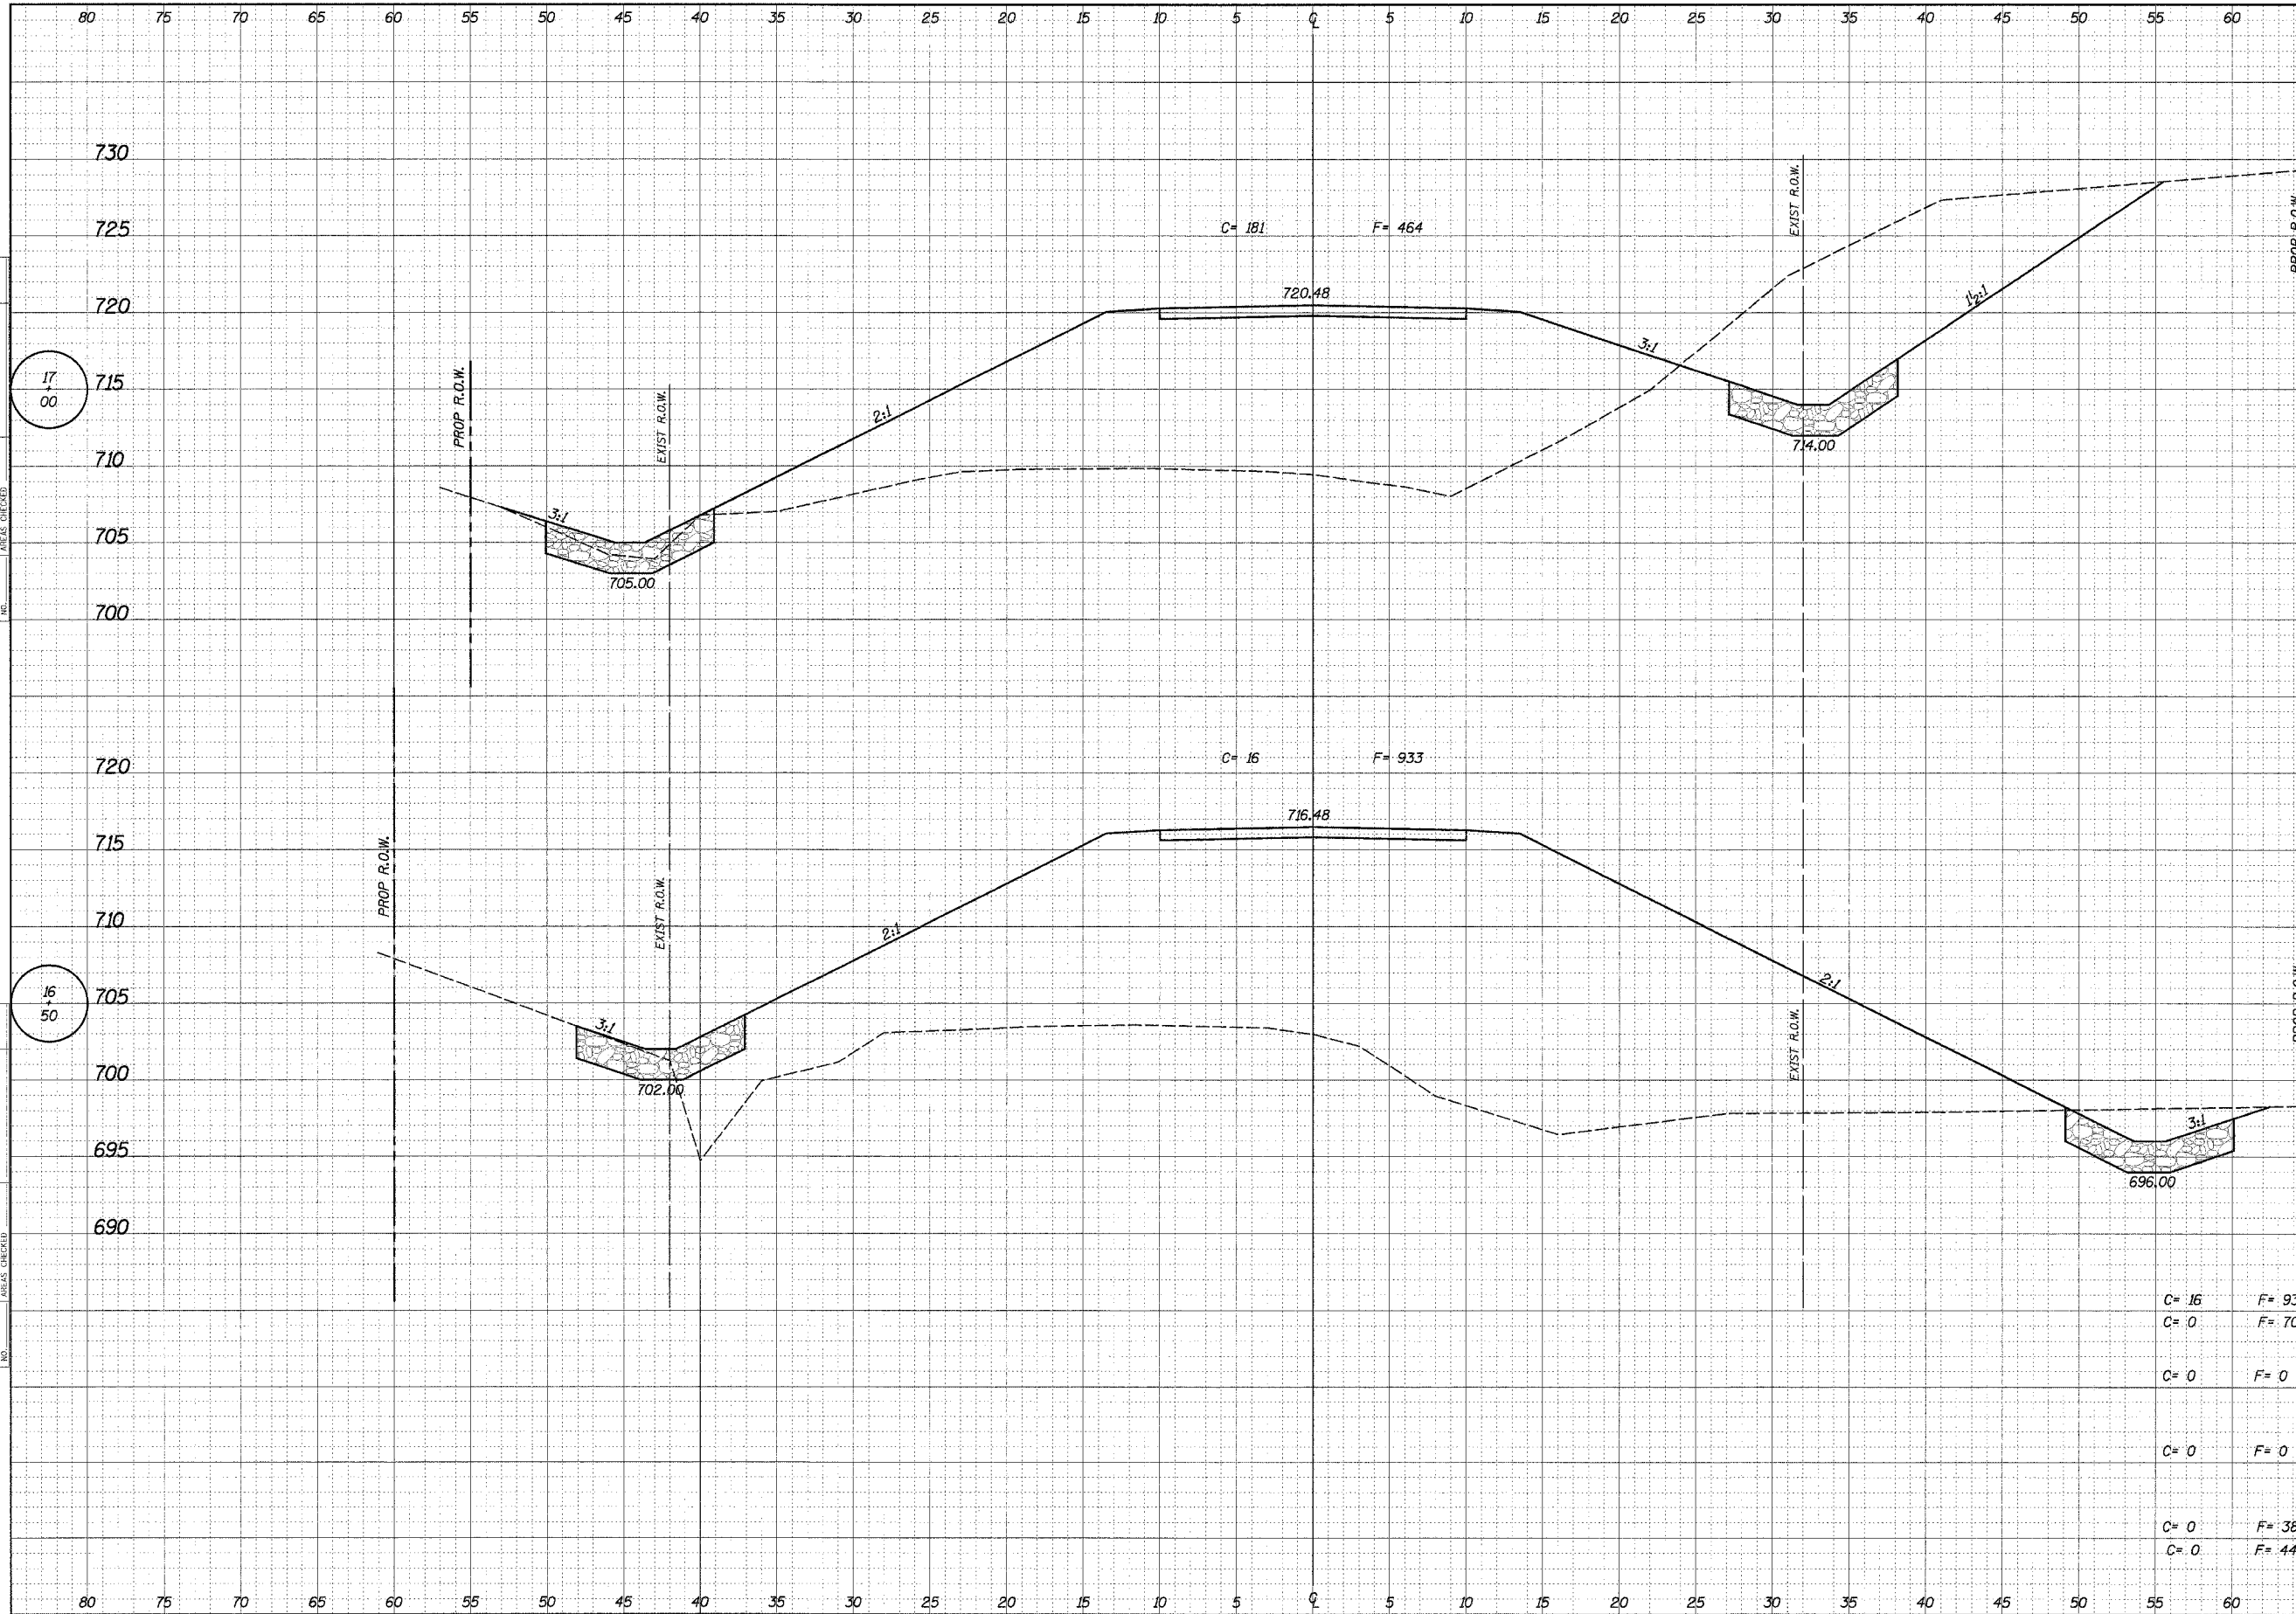

DATE \_\_\_\_\_ BY \_\_\_\_\_  
 SURVEYED \_\_\_\_\_  
 FINISHED \_\_\_\_\_  
 SURVEY \_\_\_\_\_  
 NOTE BOOK \_\_\_\_\_  
 TEMPLATE \_\_\_\_\_  
 AREAS CHECKED \_\_\_\_\_  
 NO. \_\_\_\_\_

DATE \_\_\_\_\_ BY \_\_\_\_\_  
 SURVEYED \_\_\_\_\_  
 ORIGINAL \_\_\_\_\_  
 SURVEY \_\_\_\_\_  
 NOTE BOOK \_\_\_\_\_  
 TEMPLATE \_\_\_\_\_  
 AREAS CHECKED \_\_\_\_\_  
 NO. \_\_\_\_\_

C= 16	F= 933	AHEAD	16
C= 0	F= 705	BACK	28
C= 0	F= 0		16
C= 0	F= 0		02
C= 0	F= 0		14
C= 0	F= 0		38
C= 0	F= 380	AHEAD	14
C= 0	F= 444	BACK	26