


# Section B

CONTRACT NO: 91313



Jean Snyder

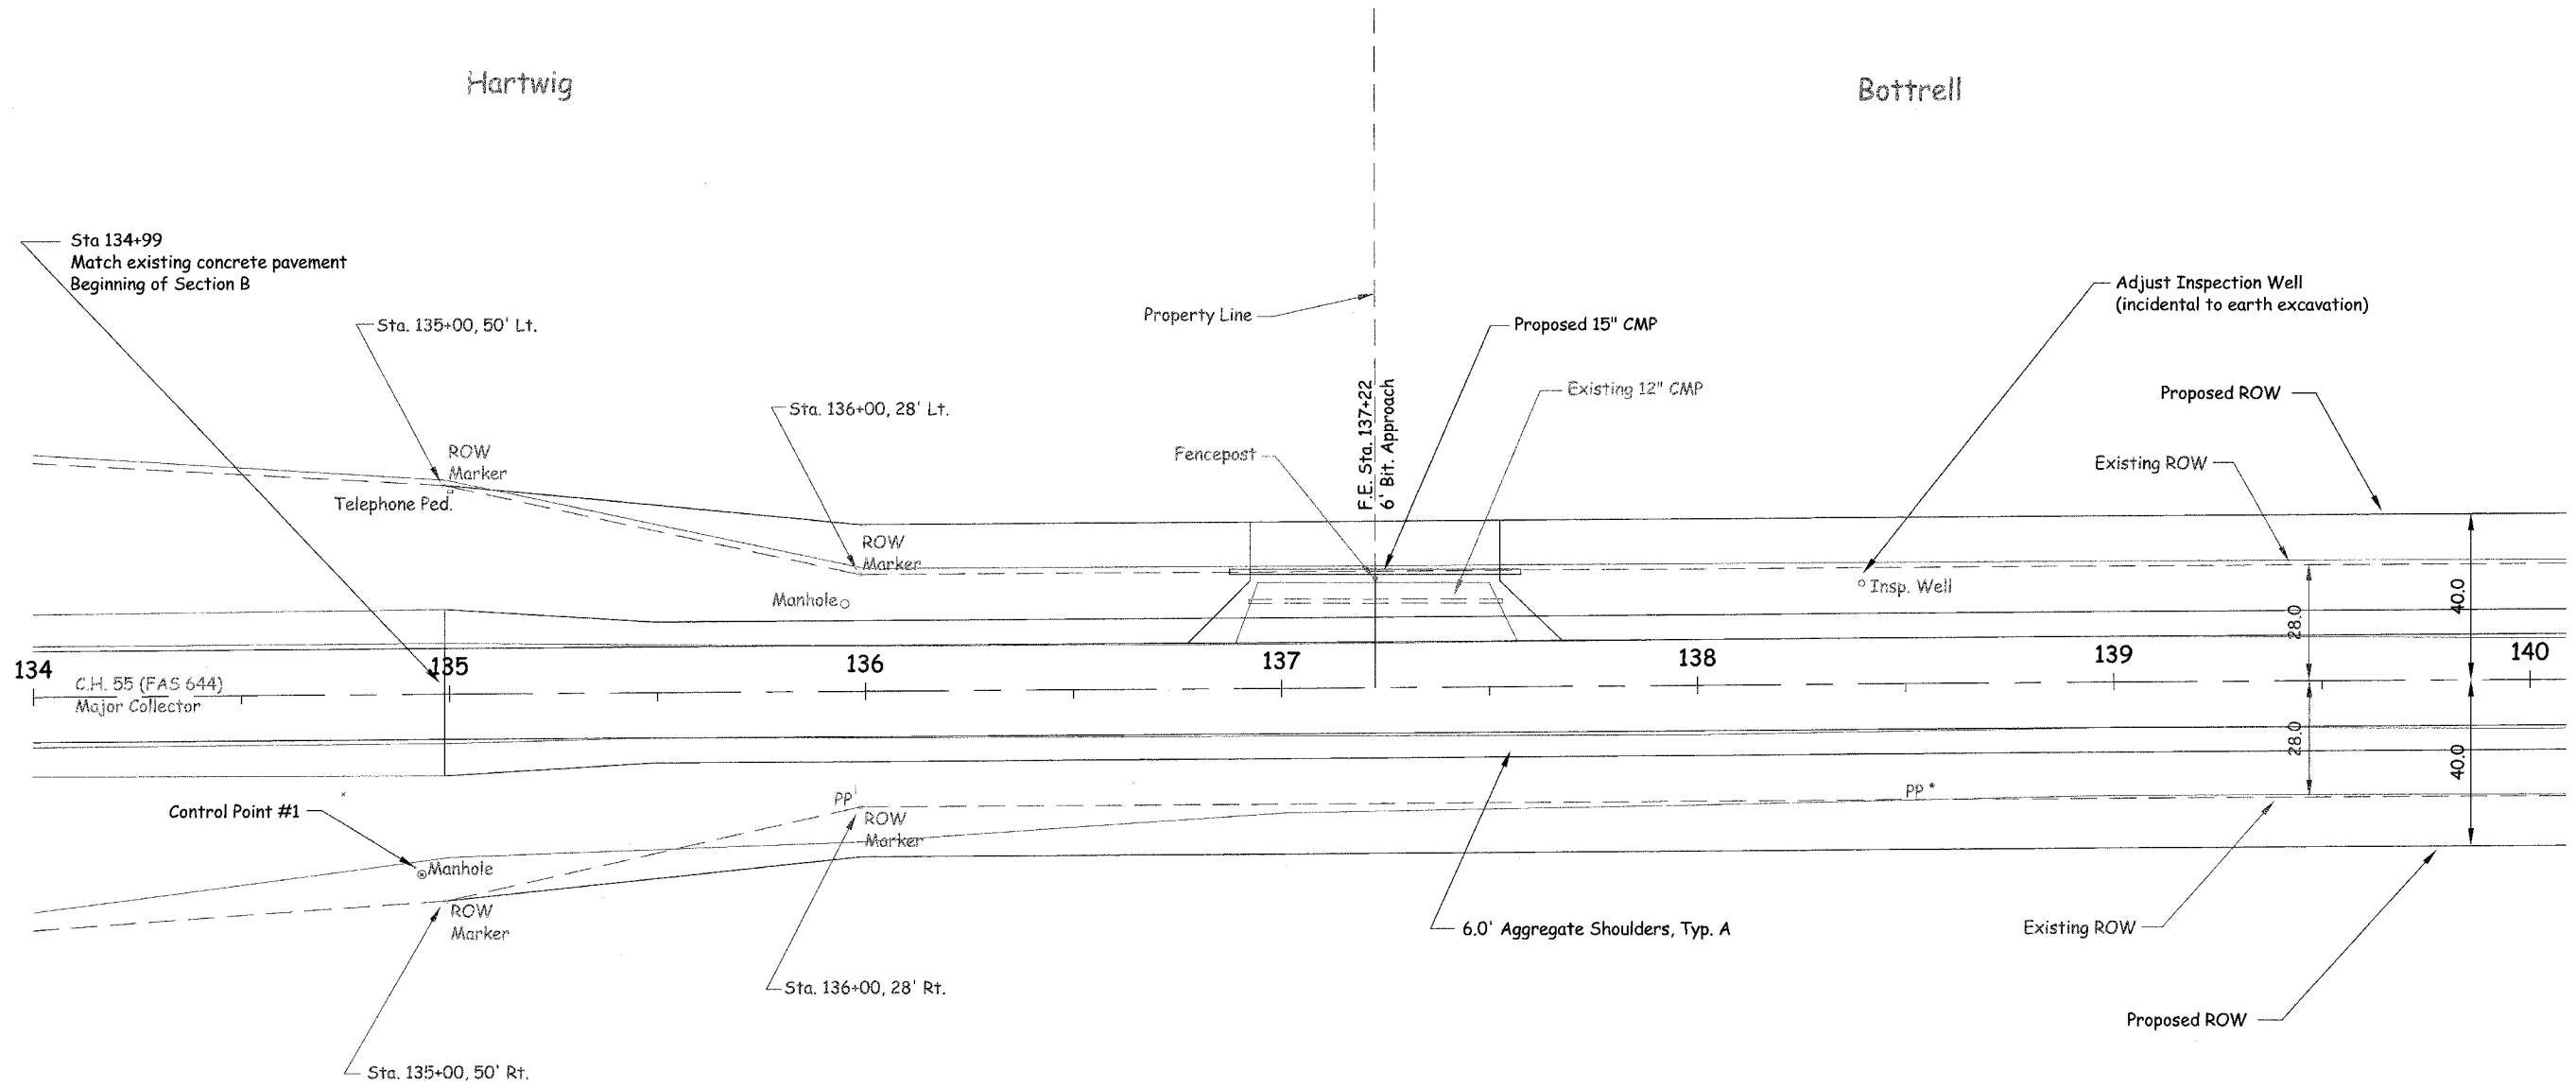

	<b>Proposed Plan (Section B)</b>		Design by: RAJ	Approved by: <b>XXX</b>
	Section 03-00176-00-PV		CAD by: RAJ	Date: <b>04/13/04</b>
	County Highway 55 (FAS 631)		Checked by: XXX	CAD Reference: XXXXXXXX
	MACON COUNTY - ENGINEERING DIVISION		Sheet 5 of 25	