


RTE. NO.	SECTION NO.	COUNTY	TOTAL SHTS.	SHEET NO.
C.H. 54	03-00177-00-BR	MACON	16	7
STA. 16+50.00		TO STA. 20+00.00		
FED. ROAD DIST. NO.		ILLINOIS	PROJECT	

CONTRACT NO. 91317

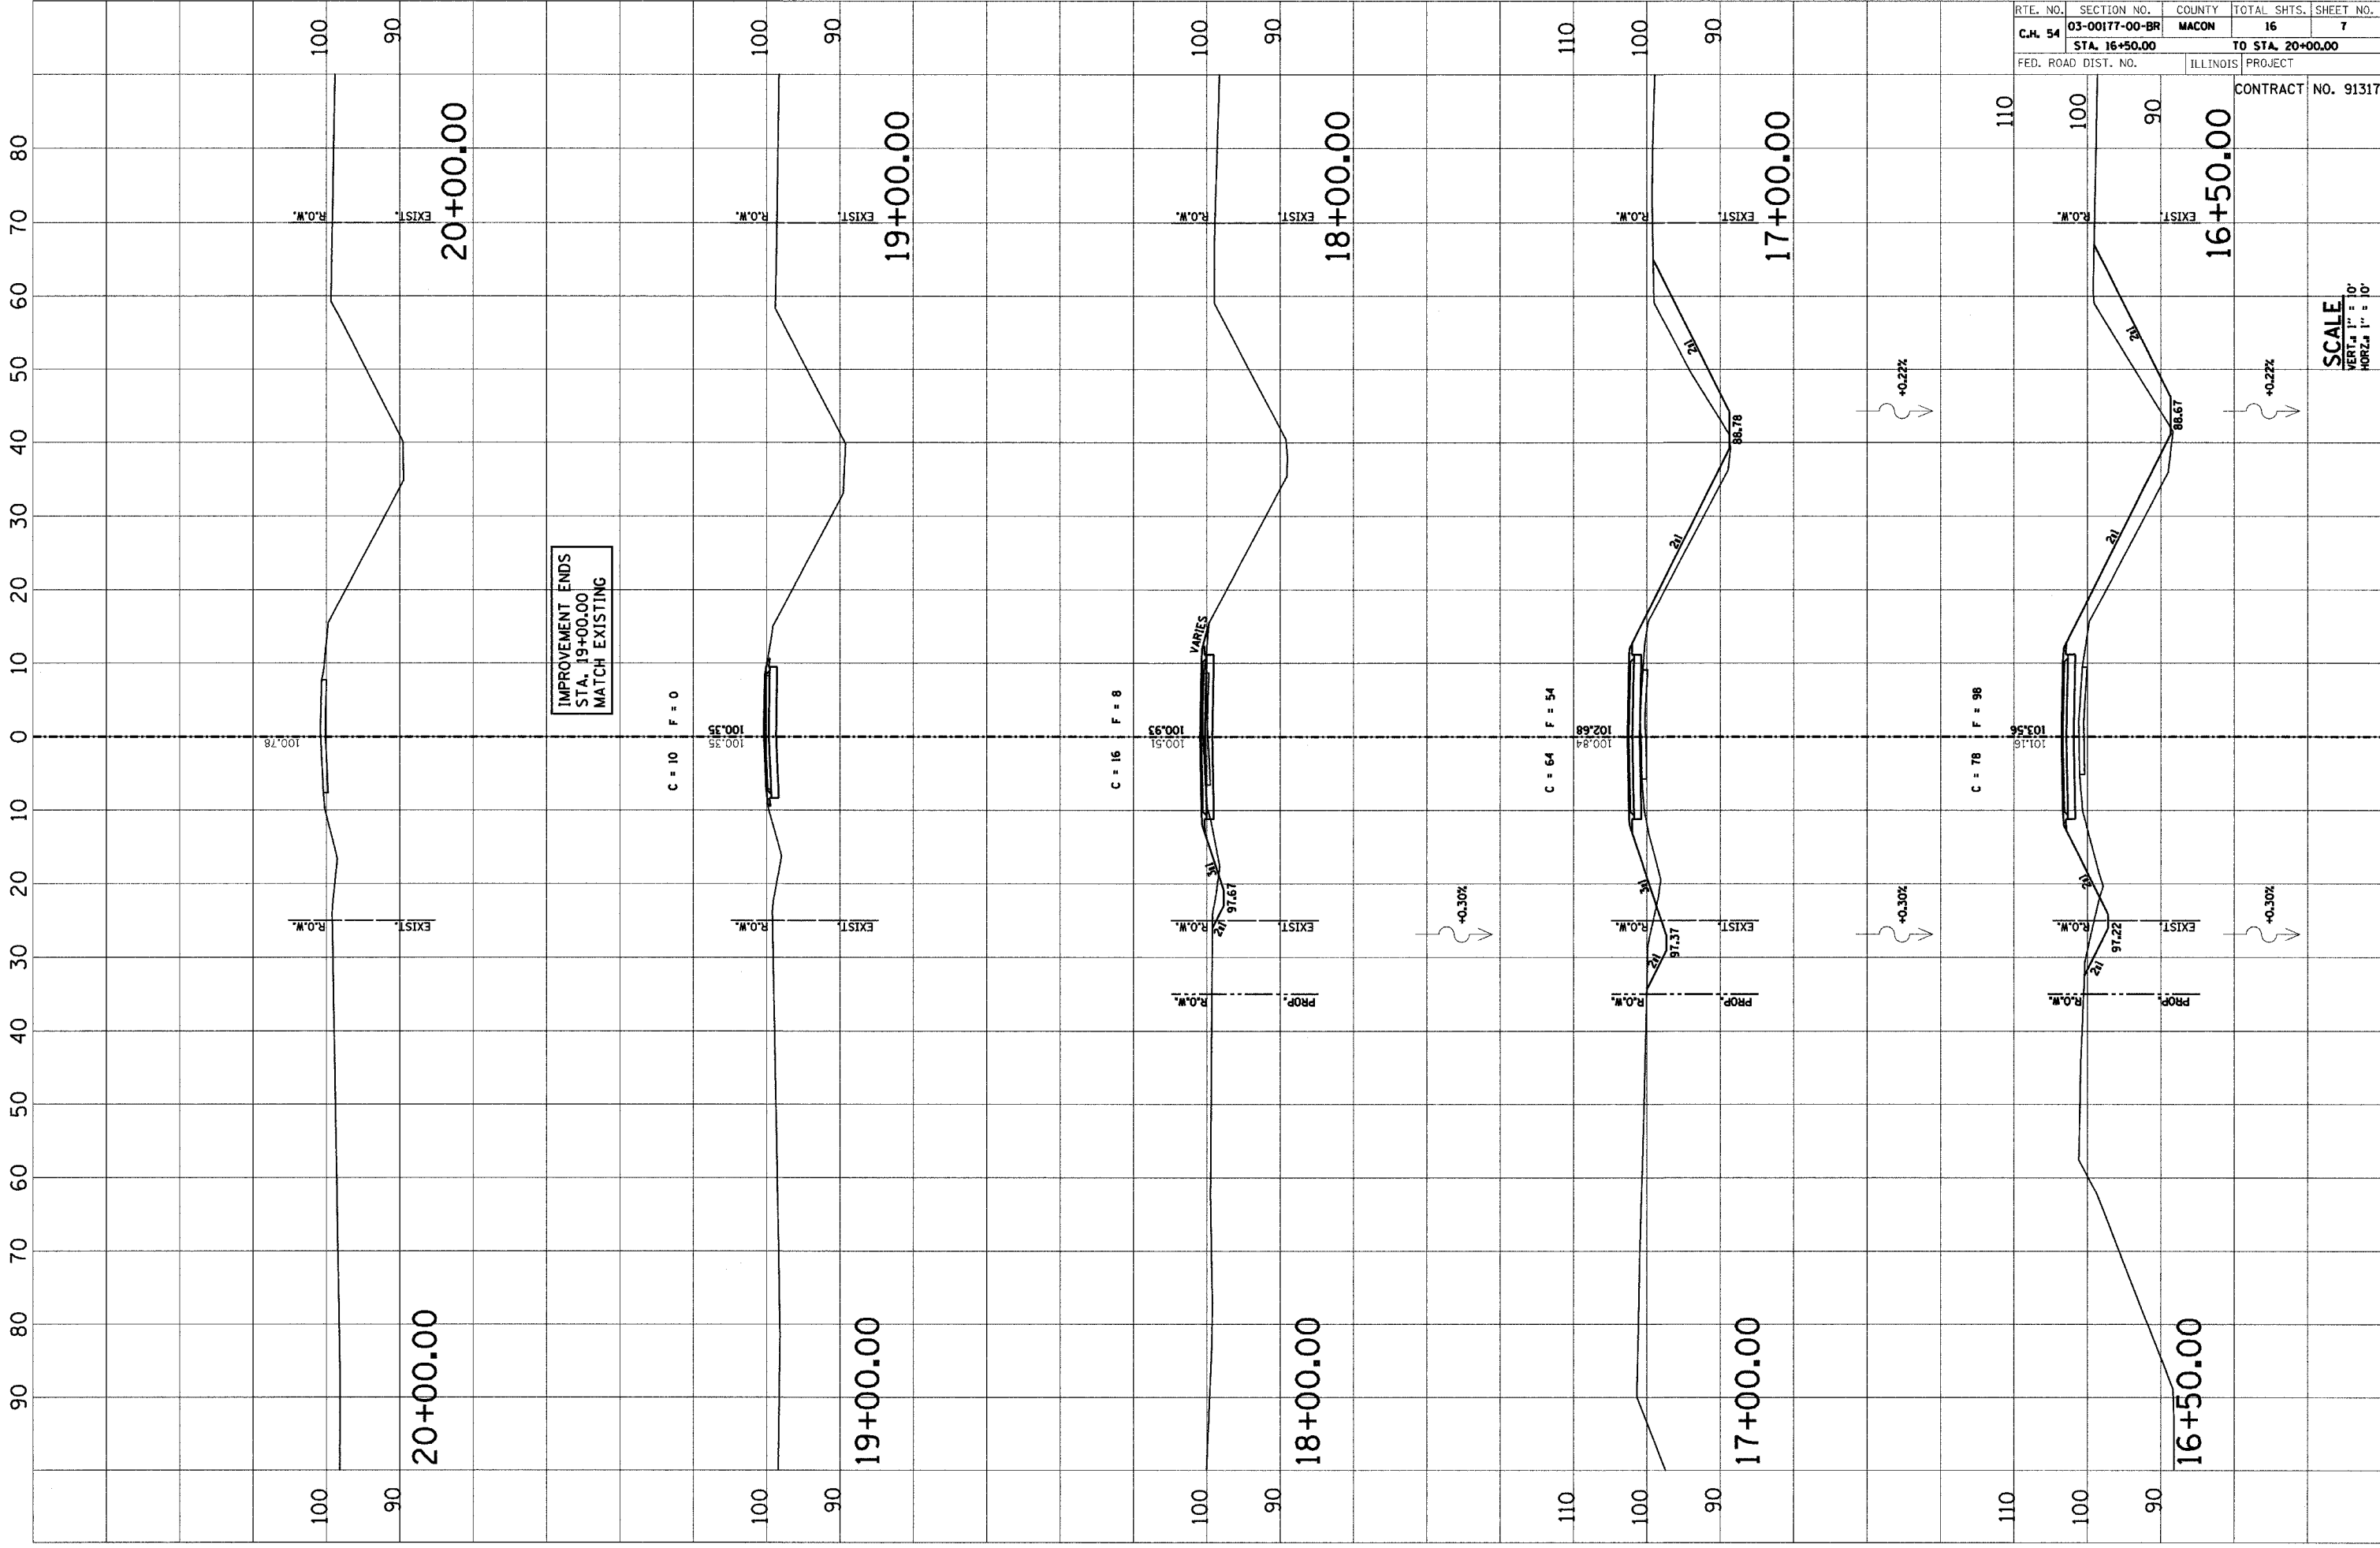

SCALE
VERT. 1" = 10'
HORZ. 1" = 10'