


T.R. NO.	SECTION	COUNTY	TOTAL SHEETS	SHEET NO.
235	93-02108-00-BR	CHRISTIAN	16	7
STA. 4+45.85		TO STA. 5+00		
FED. ROAD DIST. NO.	ILLINOIS	FED. AID PROJECT		

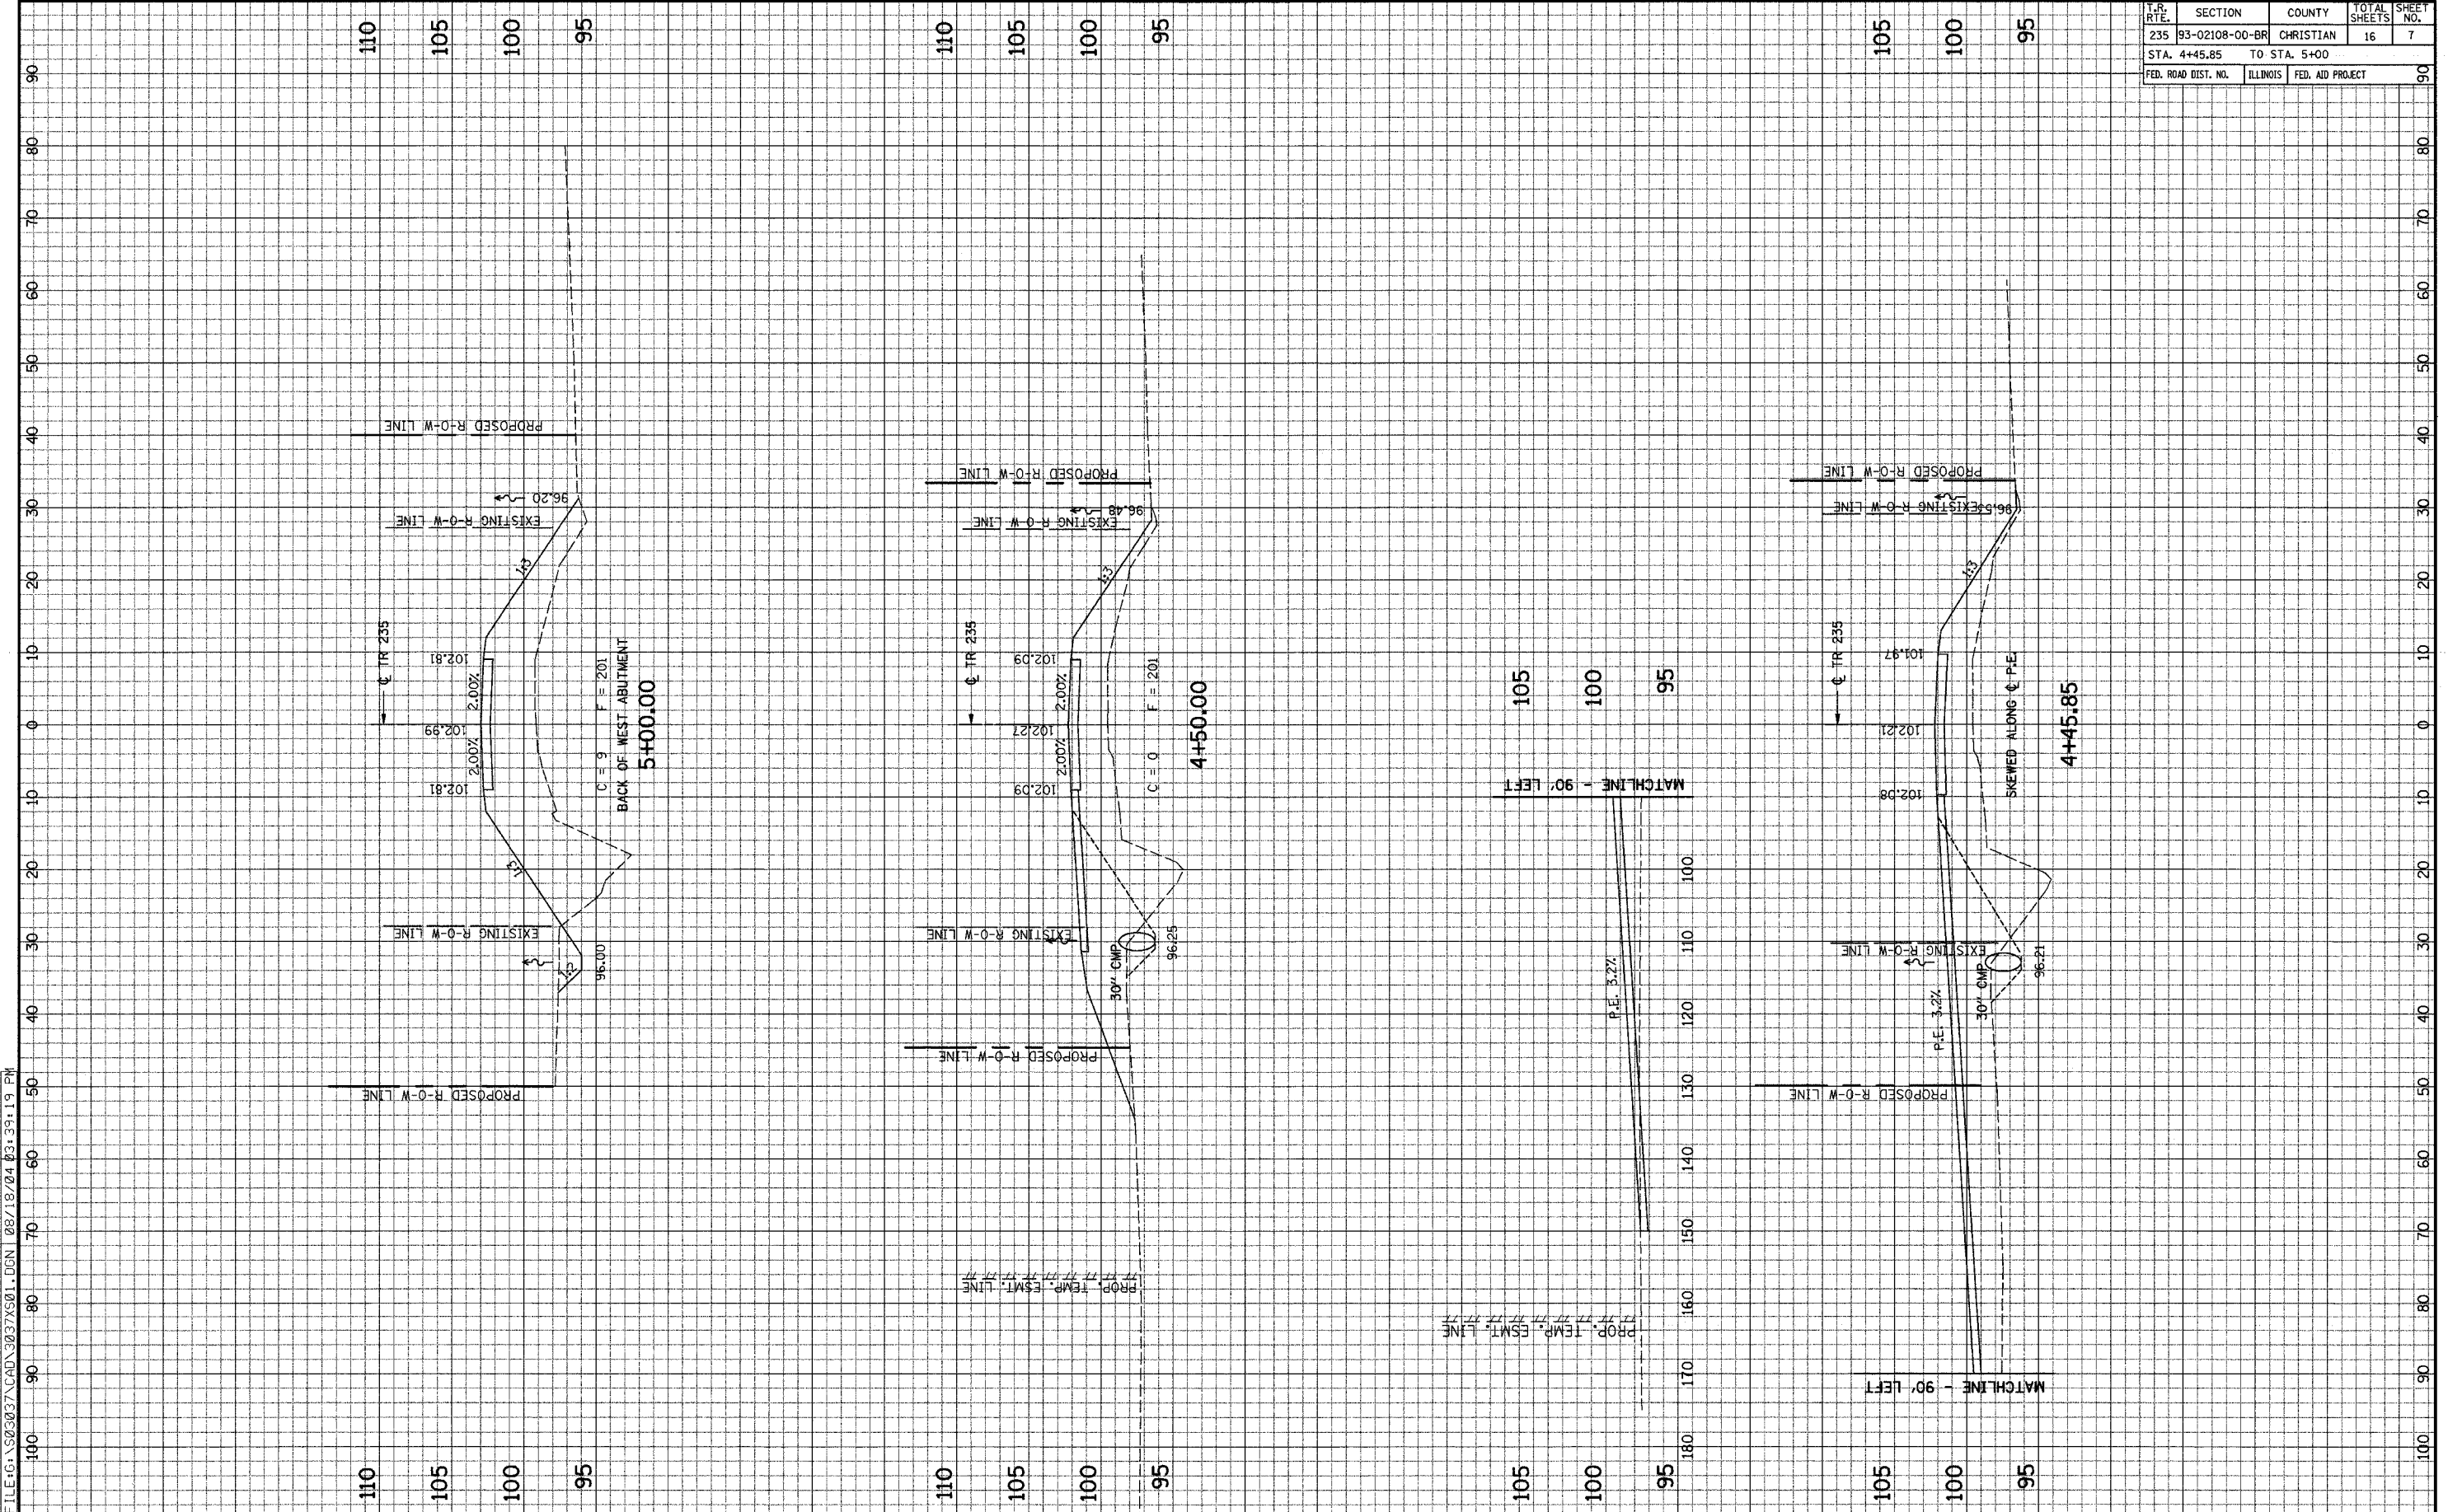

FILE G:\503037\CAD\2037X501.DGN 08/18/04 03:39:19 PM