


F.A. RTE.	SECTION	COUNTY	TOTAL SHEETS	SHEET NO.
235	93-02108-00-BR	CHRISTIAN	16	8
STA. 5+94 TO STA. 7+50				
FED. ROAD DIST. NO.	ILLINOIS	FED. AID PROJECT		

FILE G:\S03027\CAD\3037XS01.DGN | 08/18/04 03:34:07 PM

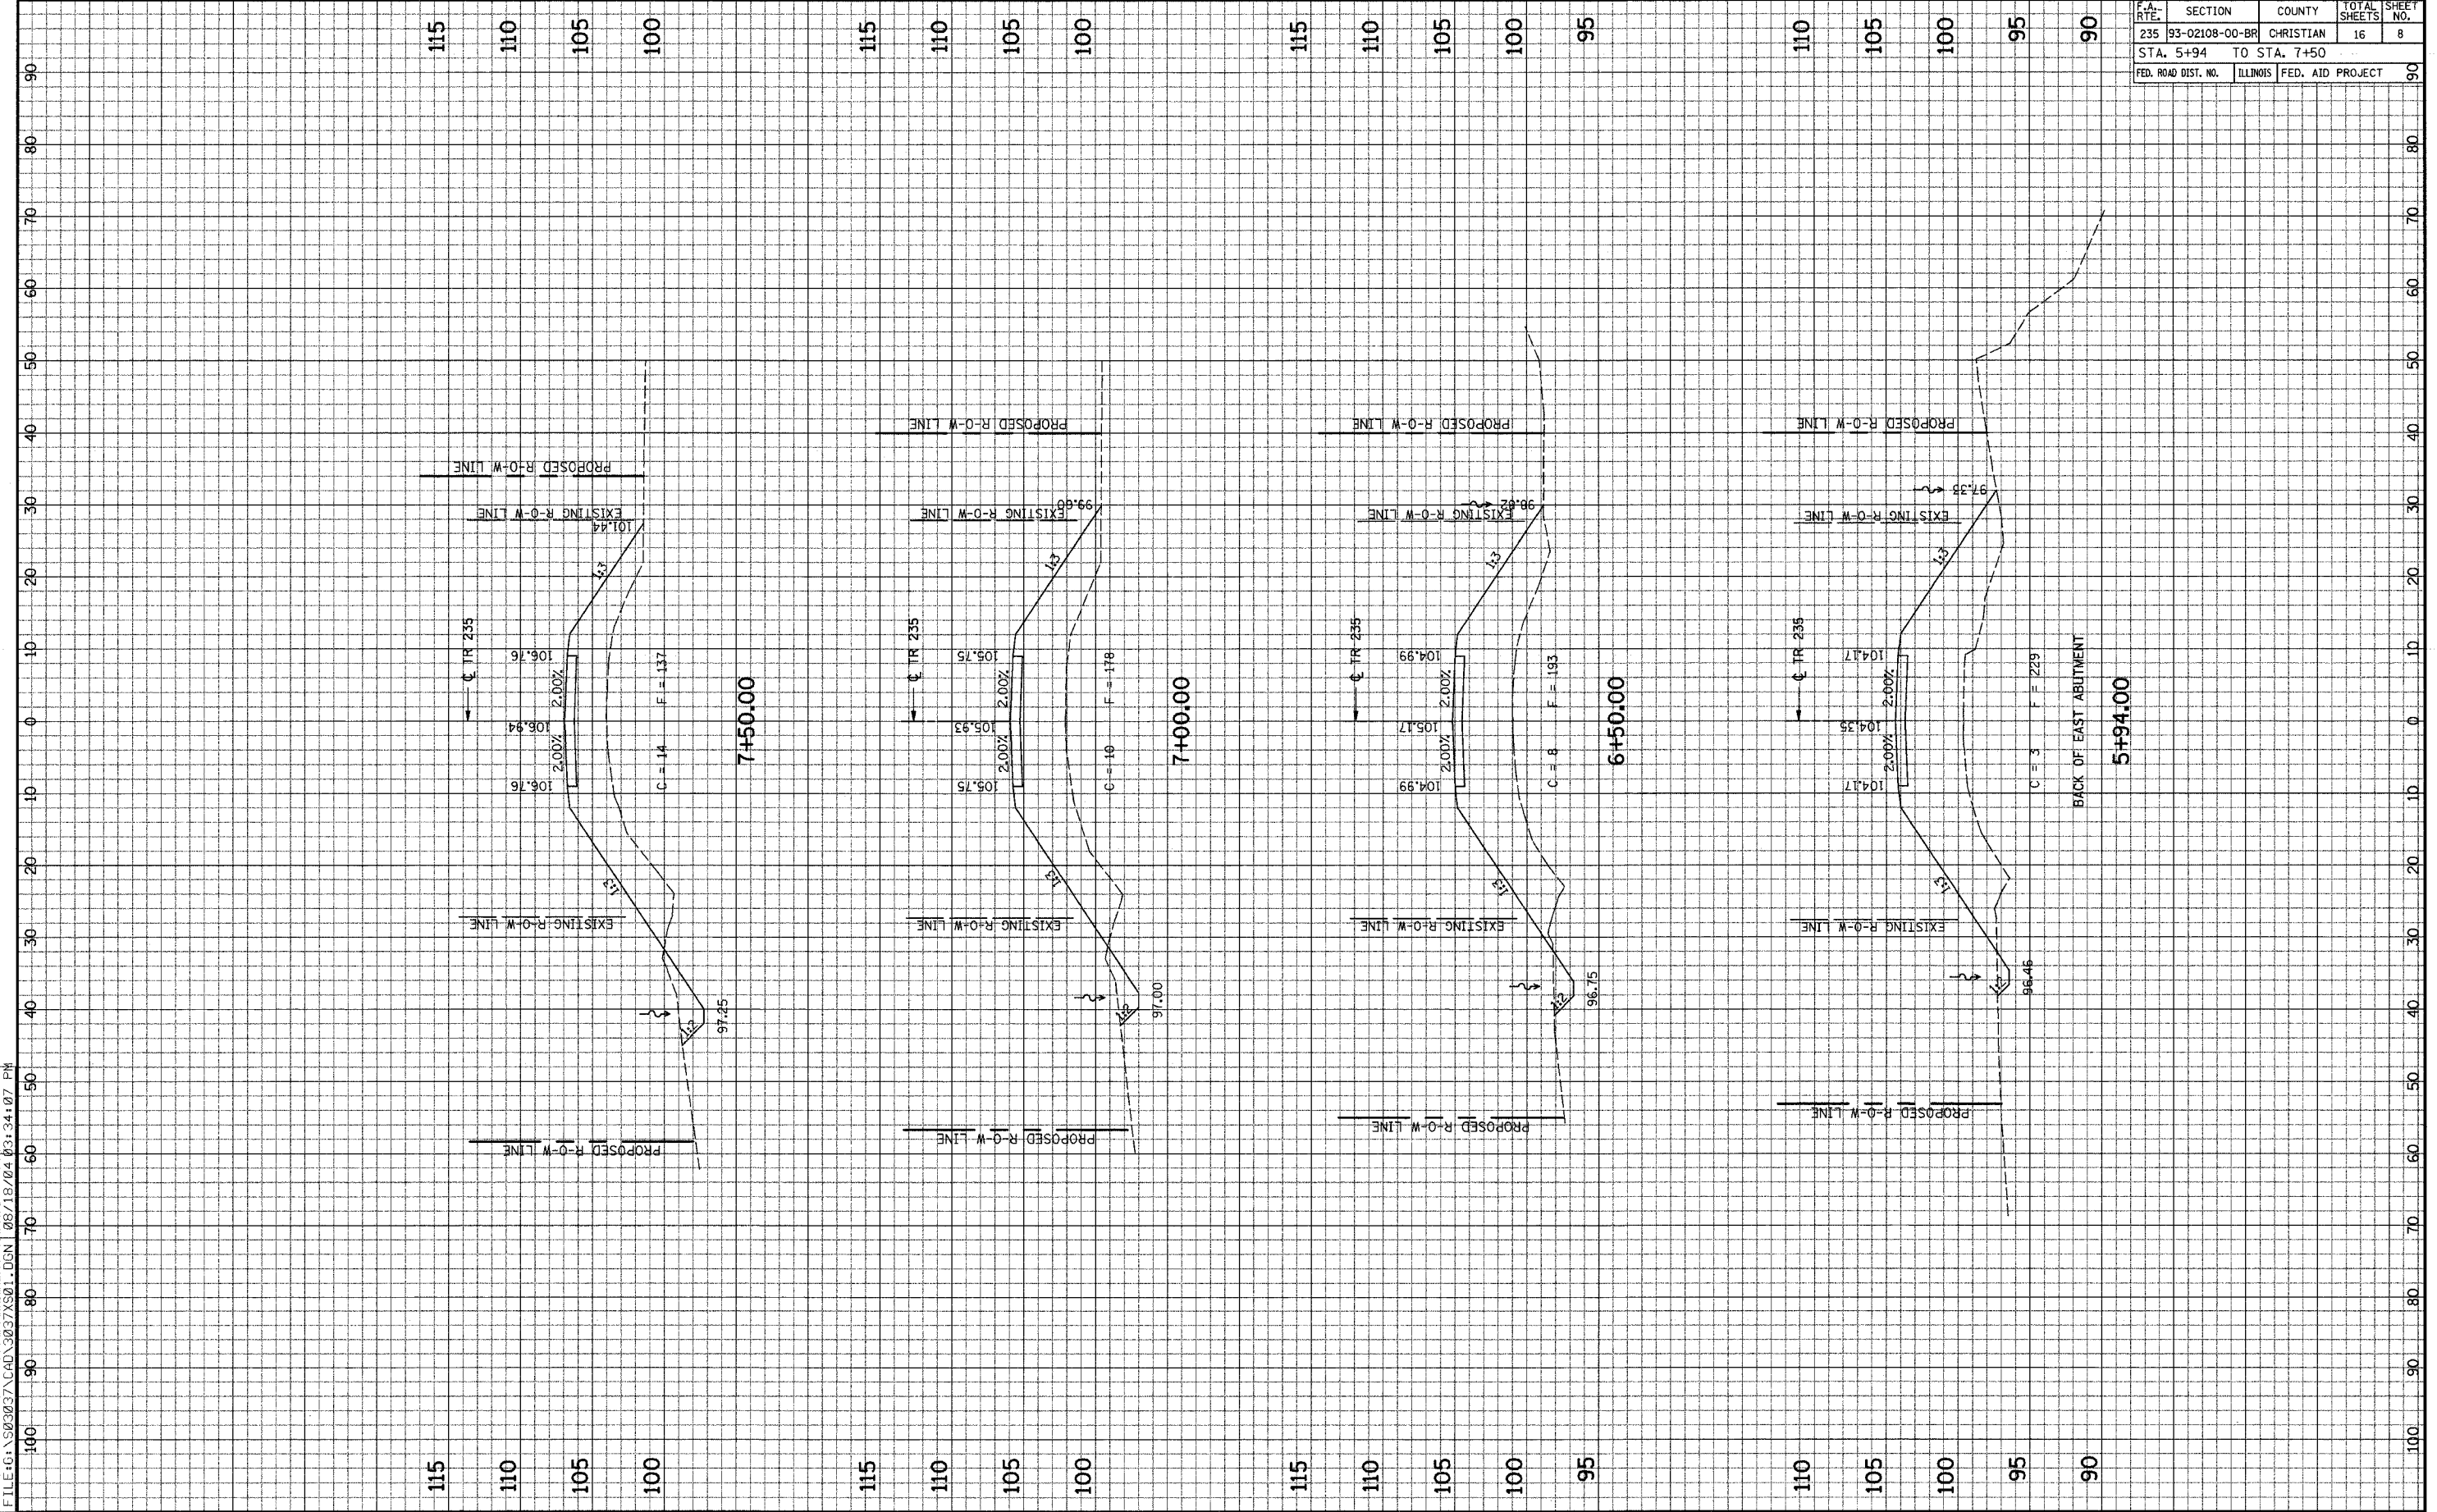

CROSS SECTIONS - T.R. 235 STA. 5+94.00 TO STA. 7+50.00