


F.A. RT. NO.	SECTION	COUNTY	TOTAL SHEETS	SHEET NO.
235	93-02108-00-BR	CHRISTIAN	16	9
STA. 8+00		TO STA. 9+00		
FED. ROAD DIST. NO.	ILLINOIS		FED. AID PROJECT	

FILE G:\S03037\CAD\3037X501.DGN 08/18/04 03:32:18 PM

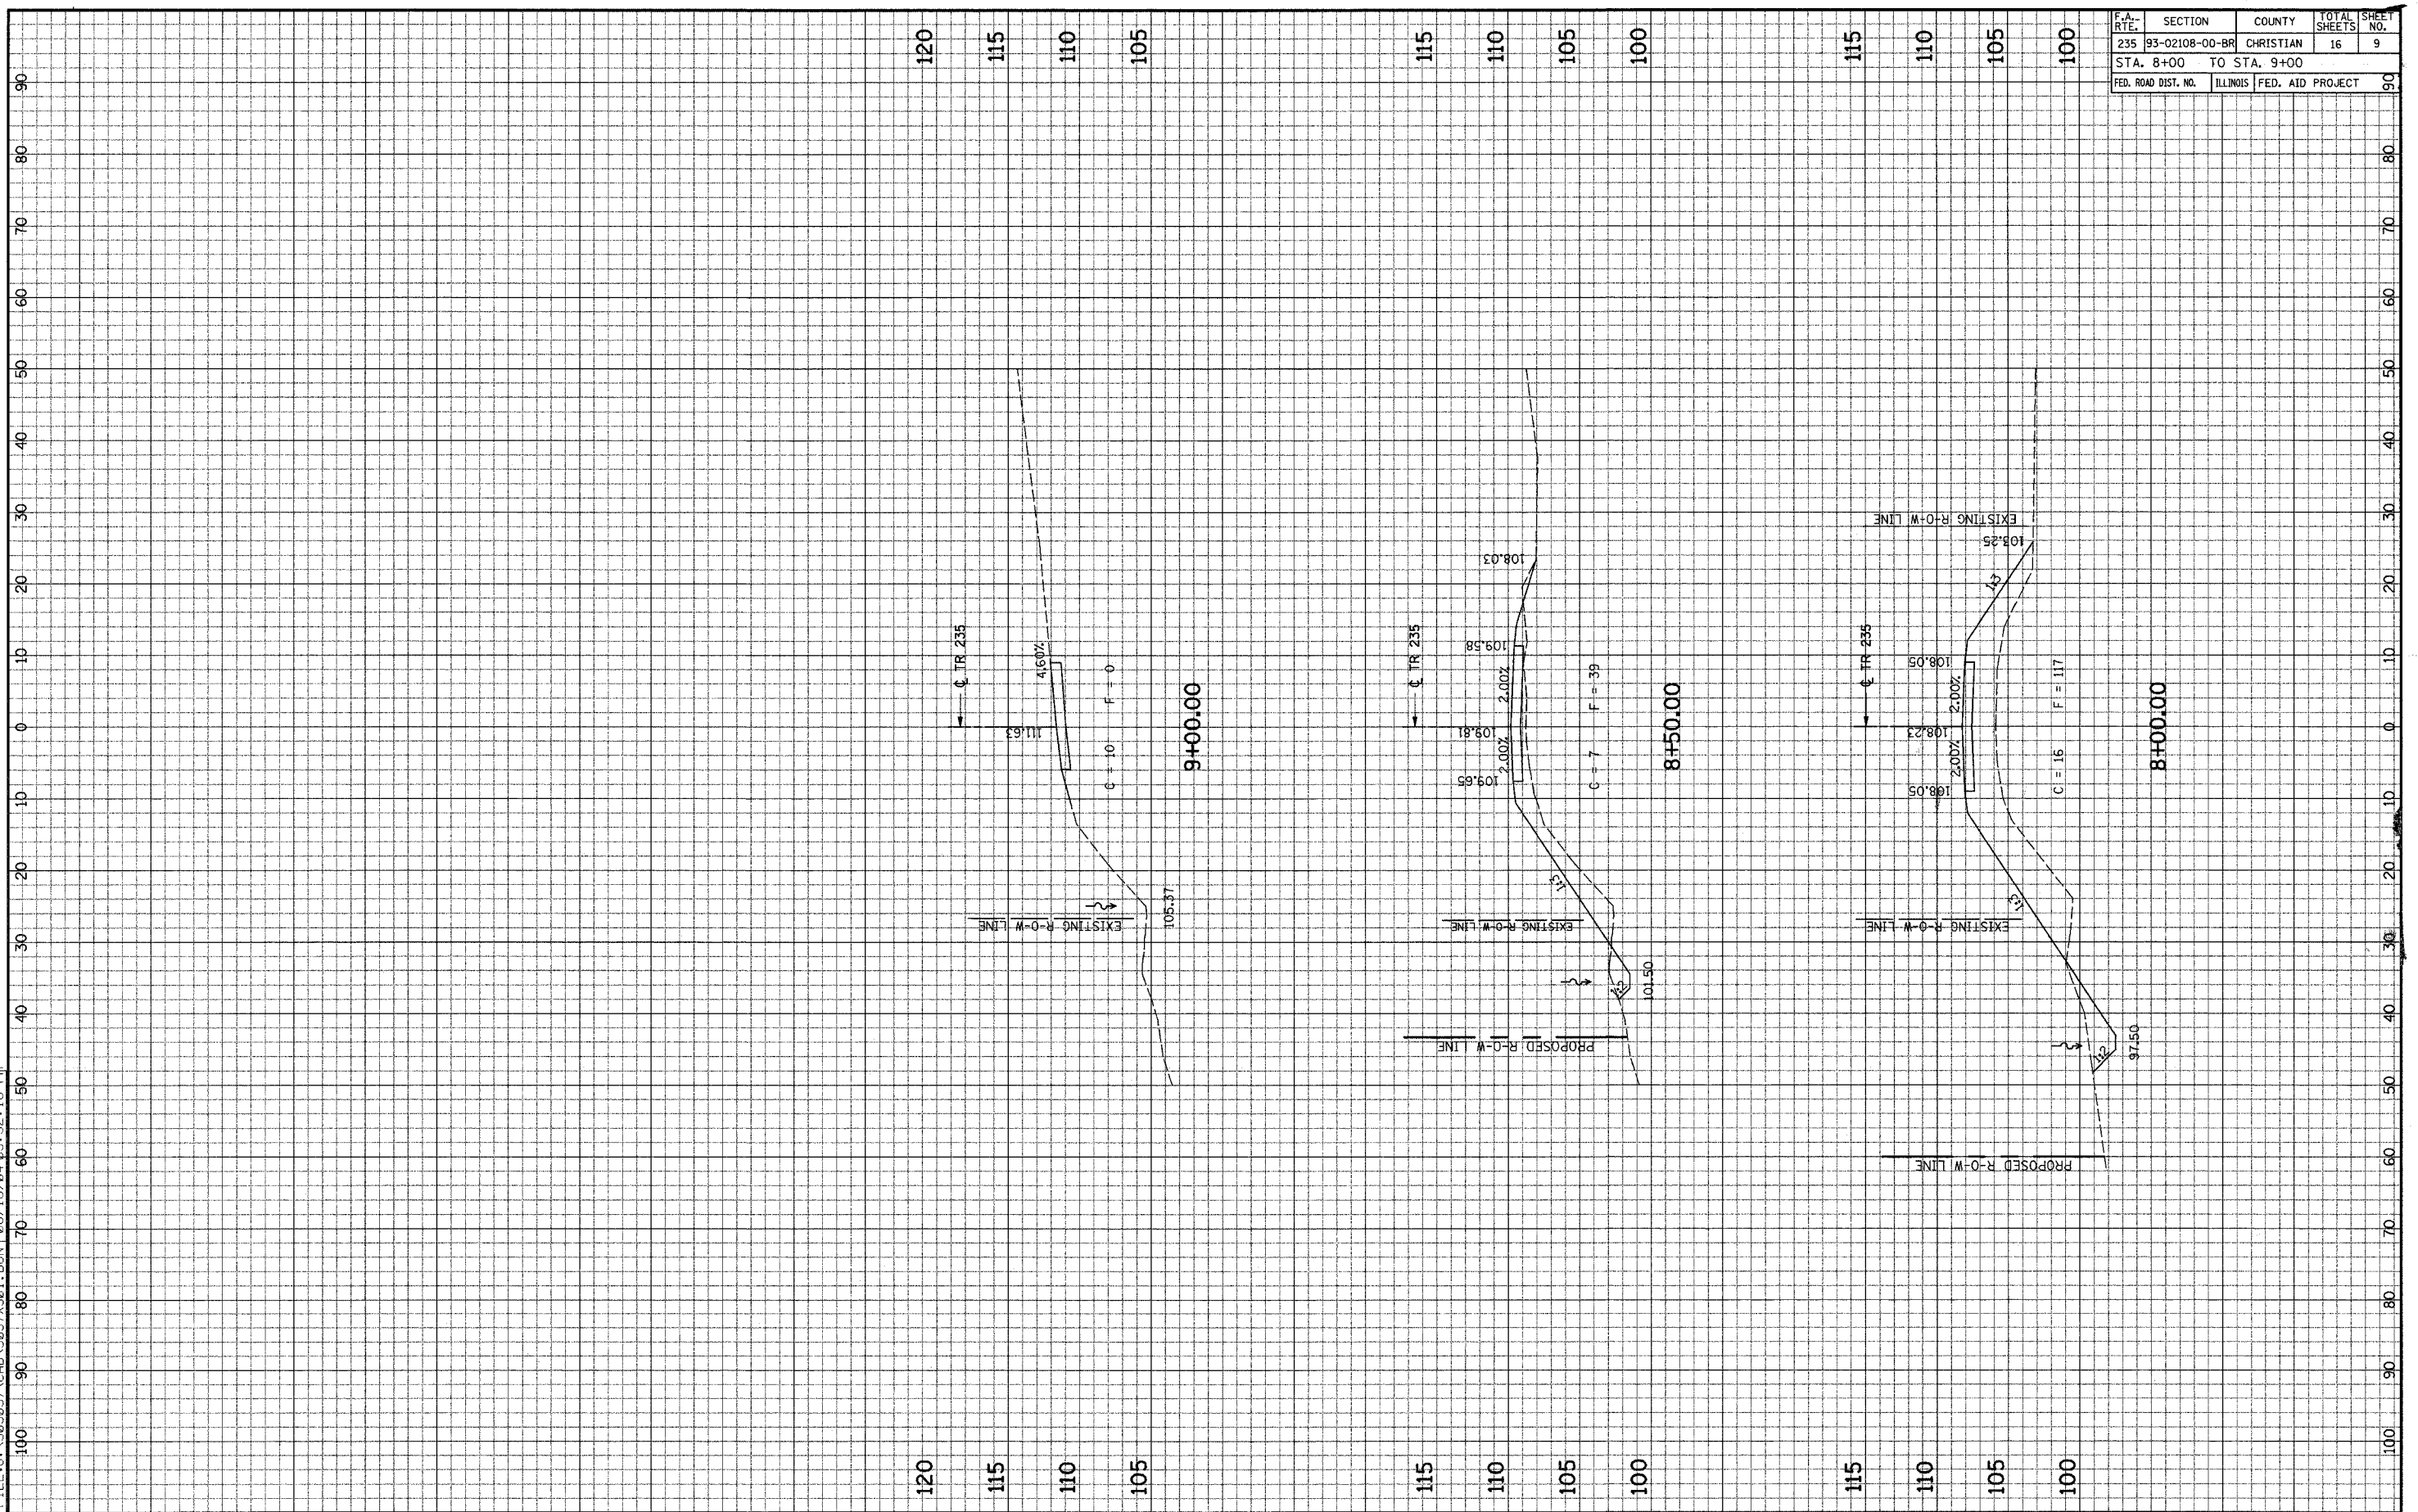

CROSS SECTIONS - T.R. 235 STA. 8+00.00 TO STA. 9+00.00