


F.A.P. RTE.	SECTION	COUNTY	TOTAL SHEETS	SHEET NO.
328	5R, Y, RS-1	CLAY	376	23
STA.		TO STA.		
FED. ROAD DIST. NO. 7 ILLINOIS FED. AID PROJECT				

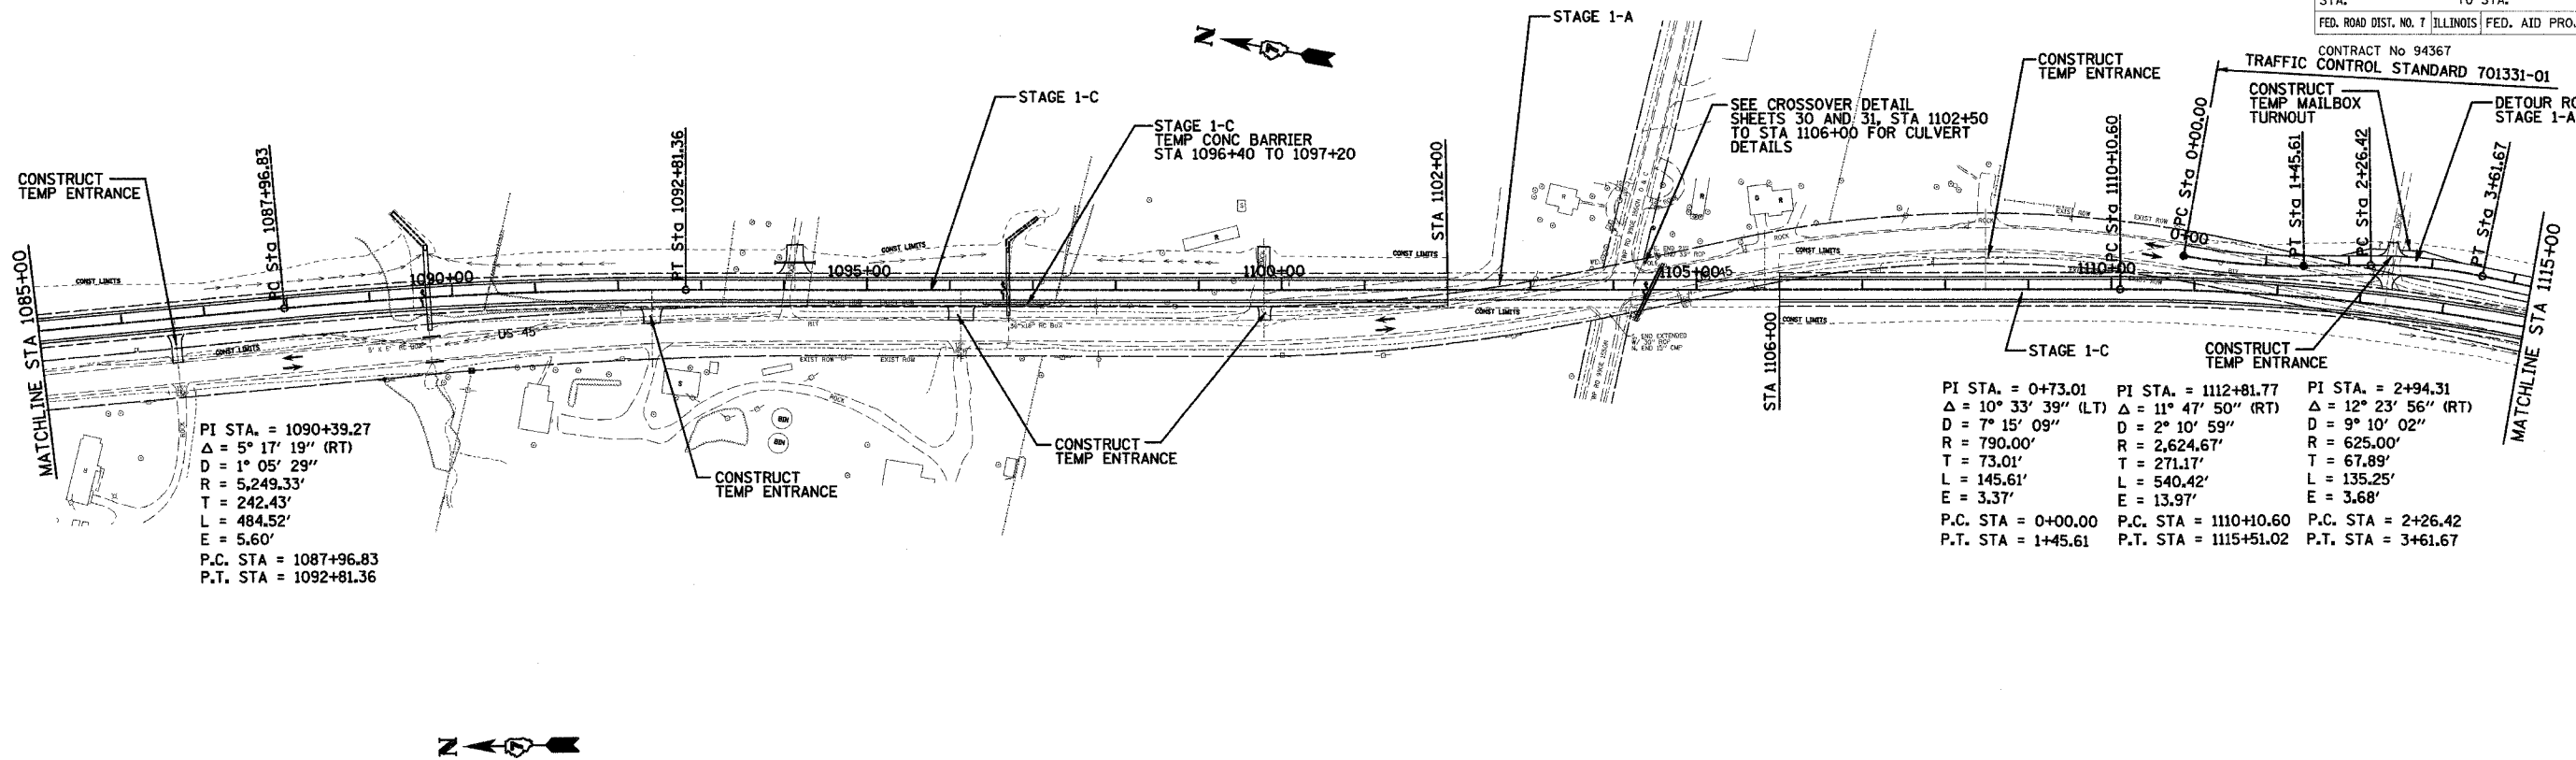


PI STA. = 1090+39.27
 $\Delta = 5^\circ 17' 19''$ (RT)
 $D = 1^\circ 05' 29''$
 $R = 5,249.33'$
 $T = 242.43'$
 $L = 484.52'$
 $E = 5.60'$
 P.C. STA = 1087+96.83
 P.T. STA = 1092+81.36

PI STA. = 0+73.01
 $\Delta = 10^\circ 33' 39''$ (LT)
 $D = 7^\circ 15' 09''$
 $R = 790.00'$
 $T = 73.01'$
 $L = 145.61'$
 $E = 3.37'$
 P.C. STA = 0+00.00
 P.T. STA = 1+45.61

PI STA. = 1112+81.77
 $\Delta = 11^\circ 47' 50''$ (RT)
 $D = 2^\circ 10' 59''$
 $R = 2,624.67'$
 $T = 271.17'$
 $L = 540.42'$
 $E = 13.97'$
 P.C. STA = 1110+10.60
 P.T. STA = 1115+51.02

PI STA. = 2+94.31
 $\Delta = 12^\circ 23' 56''$ (RT)
 $D = 9^\circ 10' 02''$
 $R = 625.00'$
 $T = 67.89'$
 $L = 135.25'$
 $E = 3.68'$
 P.C. STA = 2+26.42
 P.T. STA = 3+61.67

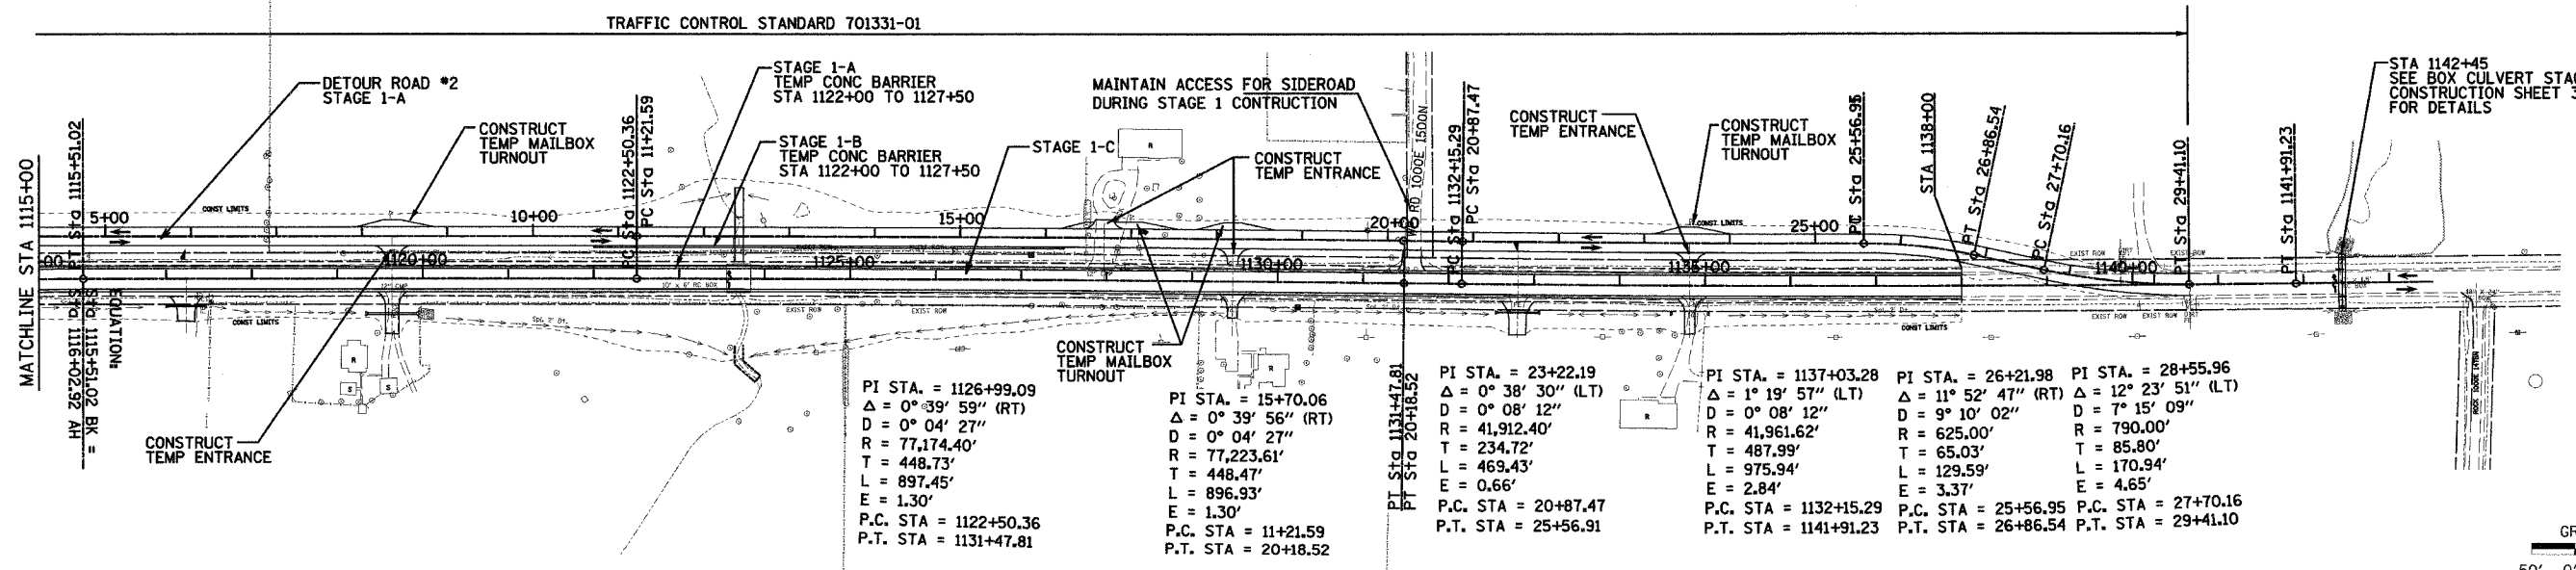

PI STA. = 1126+99.09
 $\Delta = 0^\circ 39' 59''$ (RT)
 $D = 0^\circ 04' 27''$
 $R = 77,174.40'$
 $T = 448.73'$
 $L = 897.45'$
 $E = 1.30'$
 P.C. STA = 1122+50.36
 P.T. STA = 1131+47.81


PI STA. = 15+70.06
 $\Delta = 0^\circ 39' 56''$ (RT)
 $D = 0^\circ 04' 27''$
 $R = 77,223.61'$
 $T = 448.47'$
 $L = 896.93'$
 $E = 1.30'$
 P.C. STA = 11+21.59
 P.T. STA = 20+18.52

PI STA. = 23+22.19
 $\Delta = 0^\circ 38' 30''$ (LT)
 $D = 0^\circ 08' 12''$
 $R = 41,912.40'$
 $T = 234.72'$
 $L = 469.43'$
 $E = 0.66'$
 P.C. STA = 20+87.47
 P.T. STA = 25+56.91

PI STA. = 1137+03.28
 $\Delta = 1^\circ 19' 57''$ (LT)
 $D = 0^\circ 08' 12''$
 $R = 41,961.62'$
 $T = 487.99'$
 $L = 975.94'$
 $E = 2.84'$
 P.C. STA = 1132+15.29
 P.T. STA = 1141+91.23

PI STA. = 26+21.98
 $\Delta = 11^\circ 52' 47''$ (RT)
 $D = 9^\circ 10' 02''$
 $R = 625.00'$
 $T = 65.03'$
 $L = 129.59'$
 $E = 3.37'$
 P.C. STA = 25+56.95
 P.T. STA = 26+86.54

PI STA. = 28+55.96
 $\Delta = 12^\circ 23' 51''$ (LT)
 $D = 7^\circ 15' 09''$
 $R = 790.00'$
 $T = 85.80'$
 $L = 170.94'$
 $E = 4.65'$
 P.C. STA = 27+70.16
 P.T. STA = 29+41.10

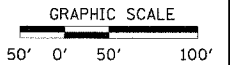

REVISIONS	
NAME	DATE

ILLINOIS DEPARTMENT OF TRANSPORTATION

STAGE 1 CONSTRUCTION

SCALE: VERT. DRAWN BY: JJC
 HORIZ. CHECKED BY: MAR
 DATE: 12/14/04