
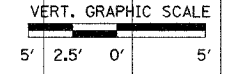
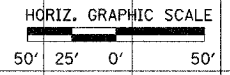


F. A. RITE	SECTION	COUNTY	TOTAL SHEETS	SHEET NO.
328	SR. Y. RS-1	CLAY	376	51
STA.	TO STA.		CONTRACT No 94367	
FED. ROAD DIST. NO. 7	ILLINOIS	FED. AID PROJECT		

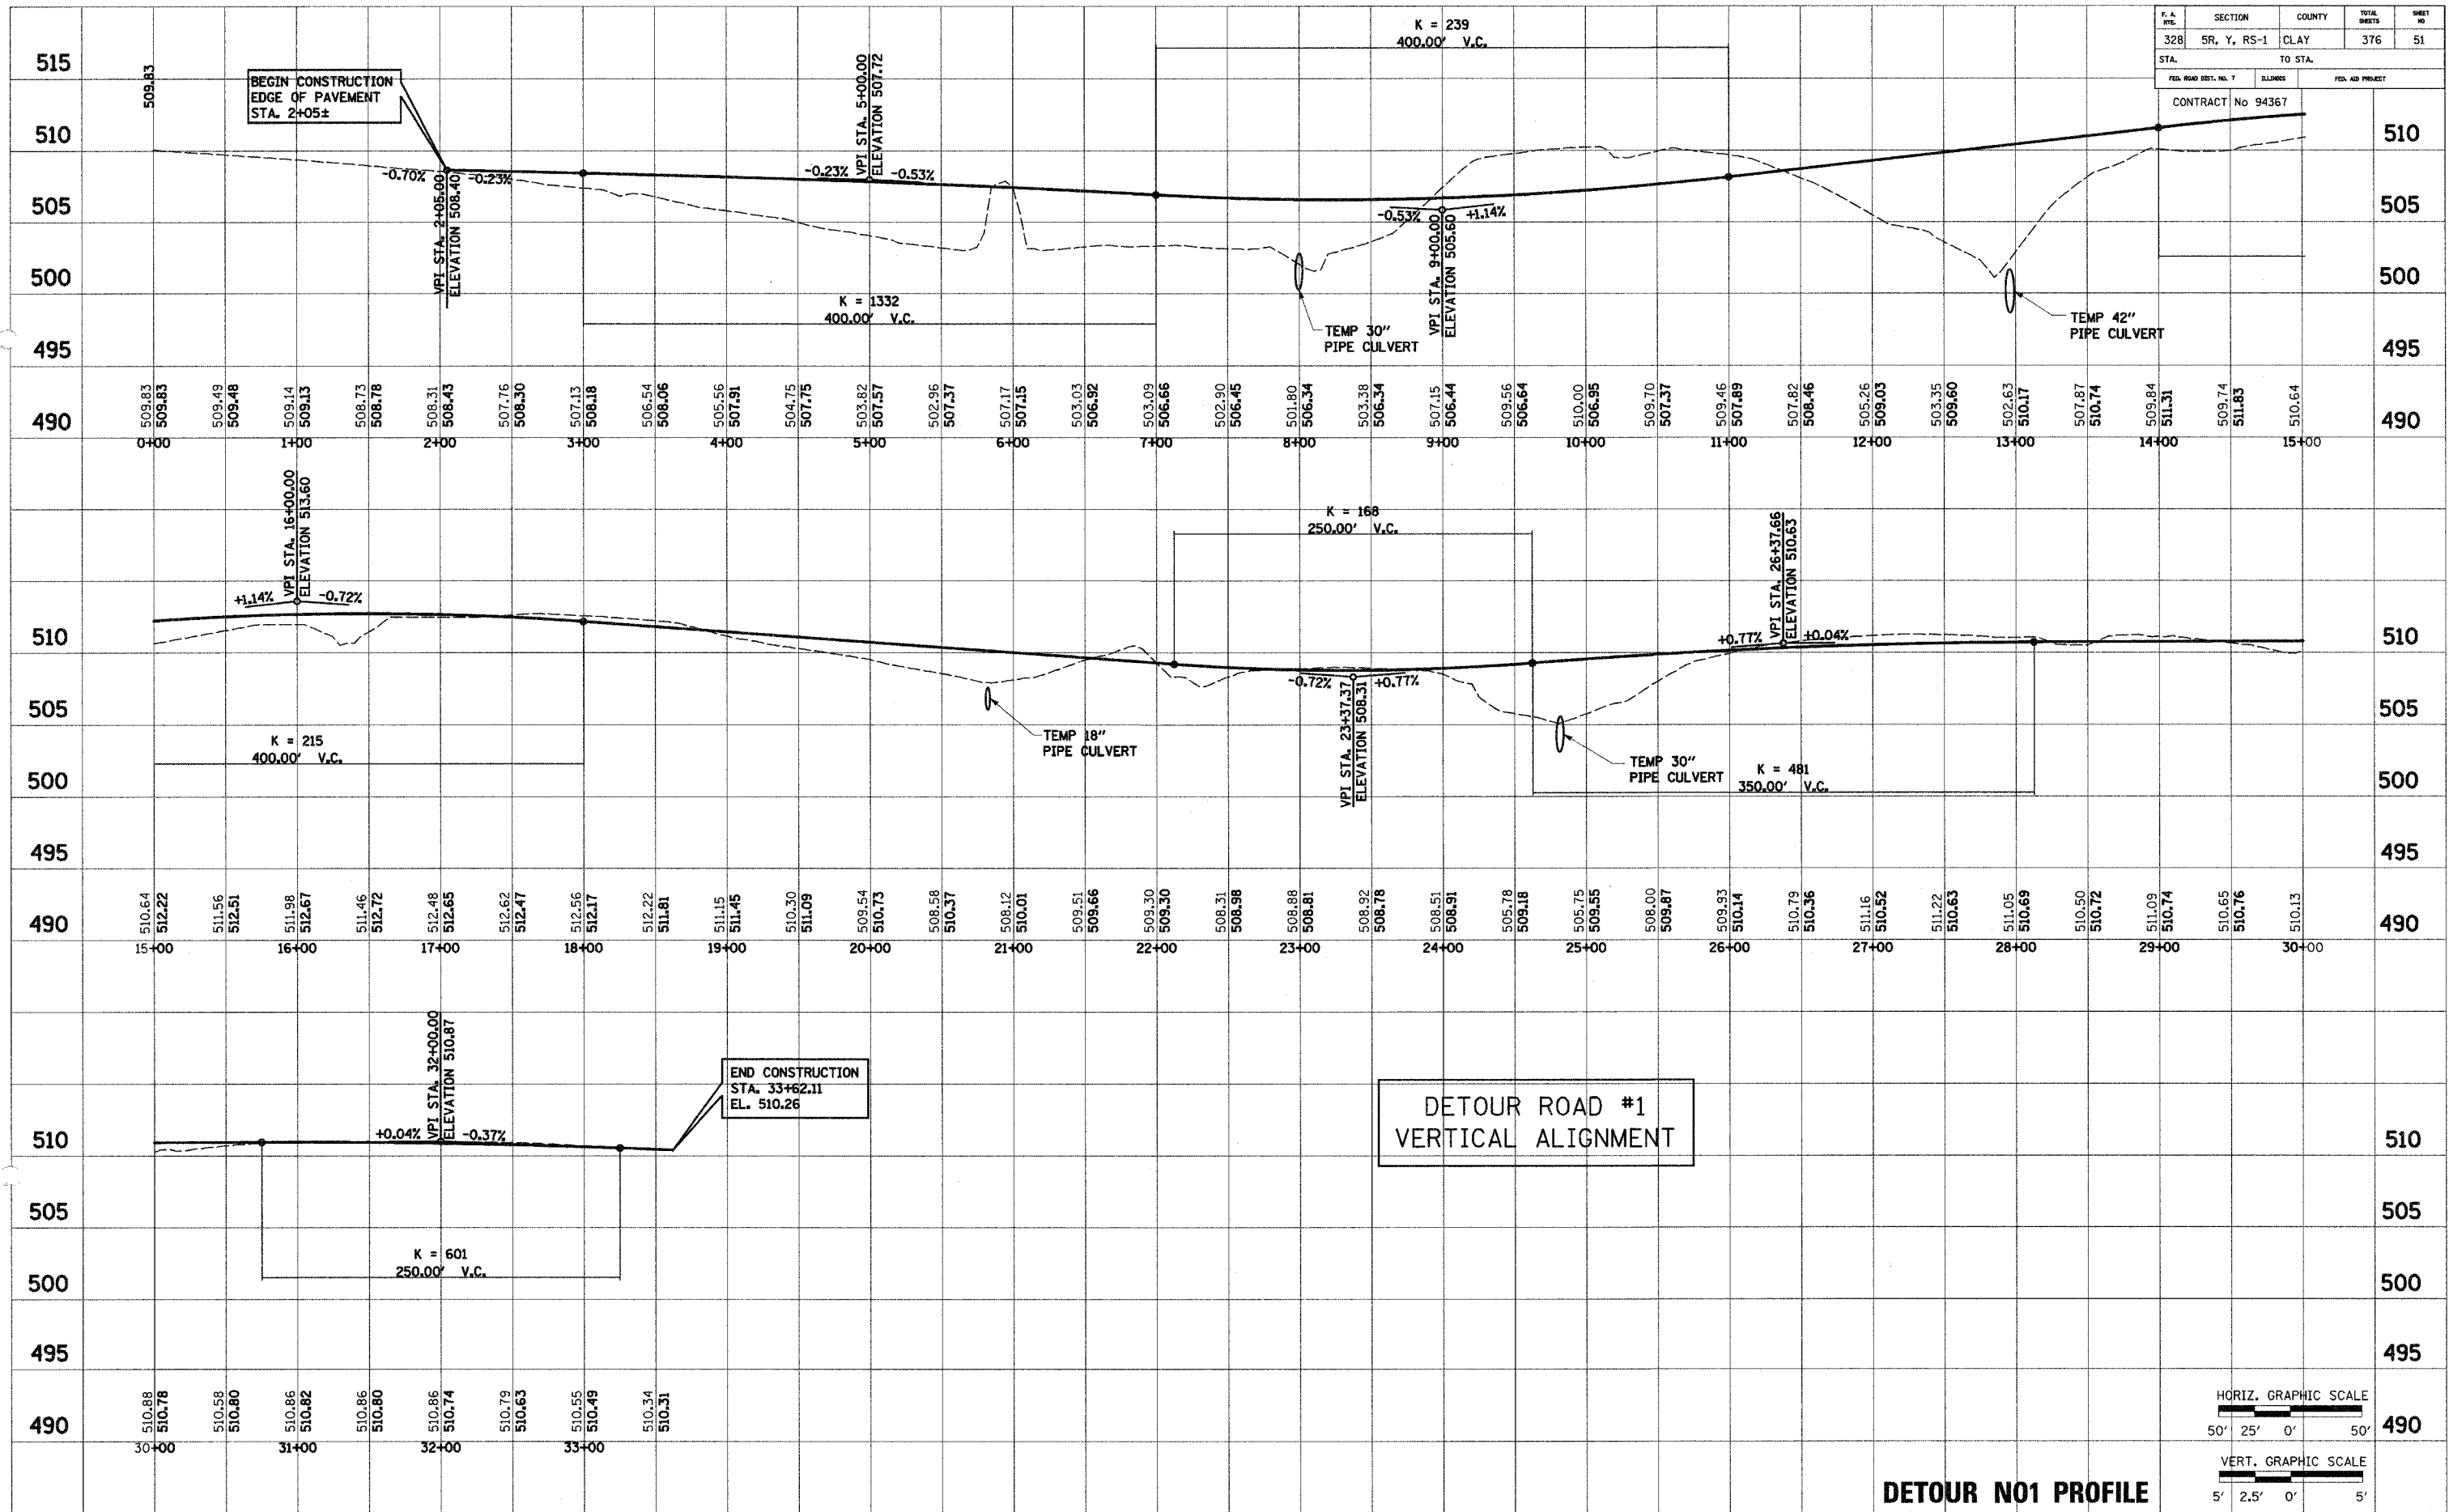

PLOTTED
 NOTE BOOK
 TEMPLATE
 AREAS CHECKED
 NO.

PLOTTED
 NOTE BOOK
 TEMPLATE
 AREAS CHECKED
 NO.