

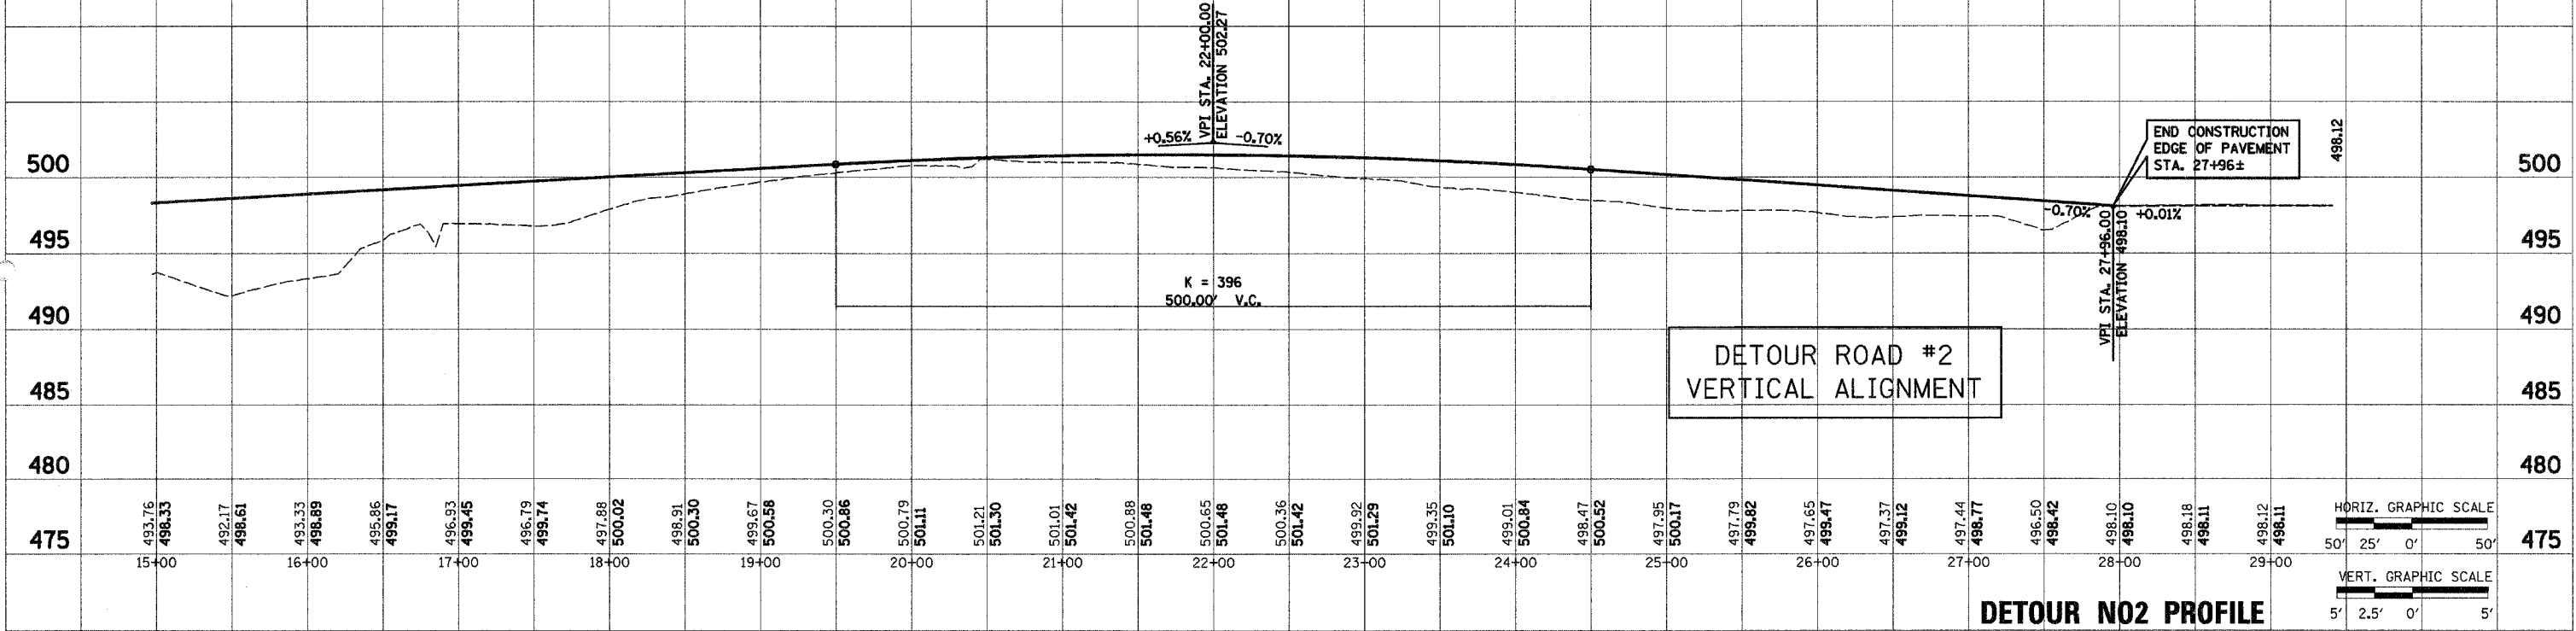
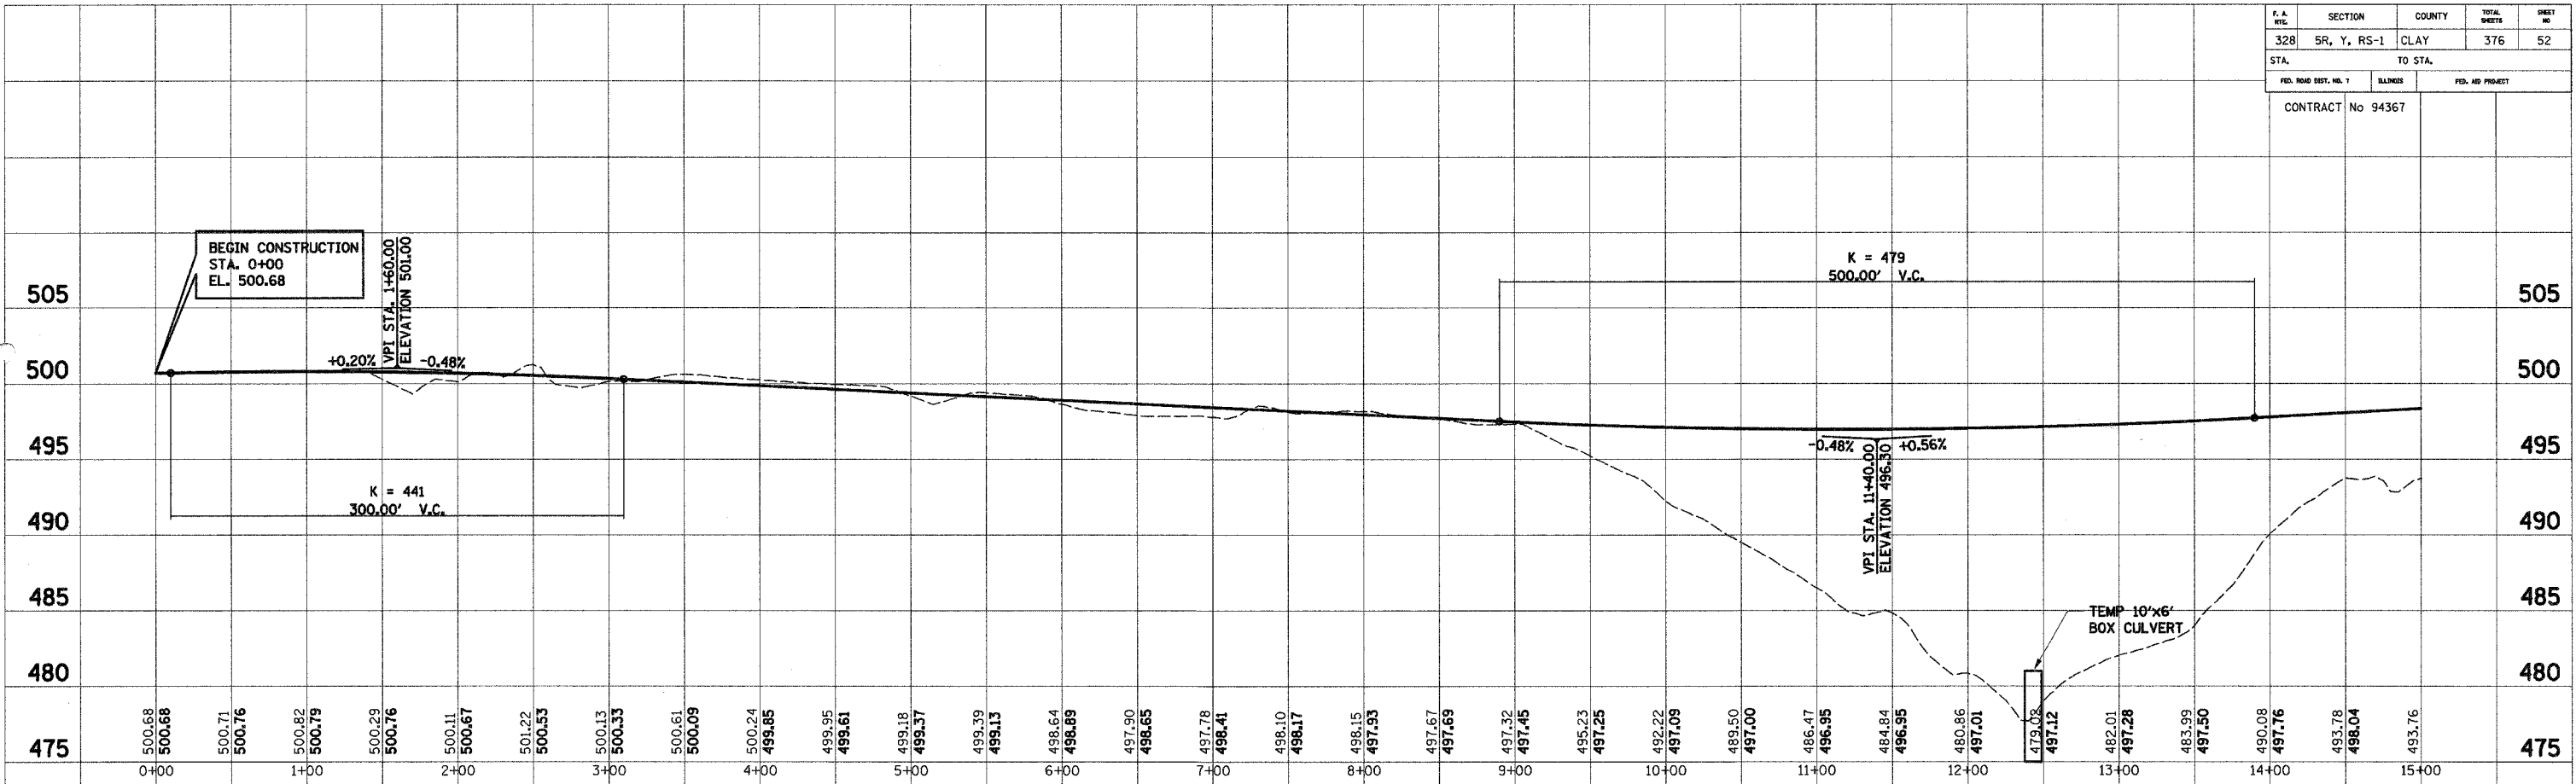


P. A. RITE	SECTION	COUNTY	TOTAL SHEETS	SHEET NO.
328	SR, Y, RS-1	CLAY	376	52
STA.	TO STA.			
FED. ROAD DIST. NO. 1	ALIGNMENT	FED. AID PROJECT		
CONTRACT No 94367				

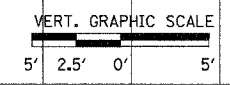

DETOUR N02 PROFILE

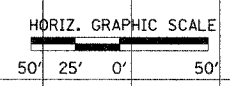

PLOTTED
NOTE BOOK
NO.

PLOTTED
NOTE BOOK
NO.