


F. A. REC.	SECTION	COUNTY	TOTAL SHEETS	SHEET NO.
328	SR, Y, RS-1	CLAY	376	72
STA.		TO STA.		
FED. ROAD DIST. NO.		ILLINOIS	FED. AID PROJECT	
CONTRACT No 94367				

PLOTTED
NOTE BOOK
TEMPLATE
AREAS CHECKED

PLOTTED
NOTE BOOK
TEMPLATE
AREAS CHECKED

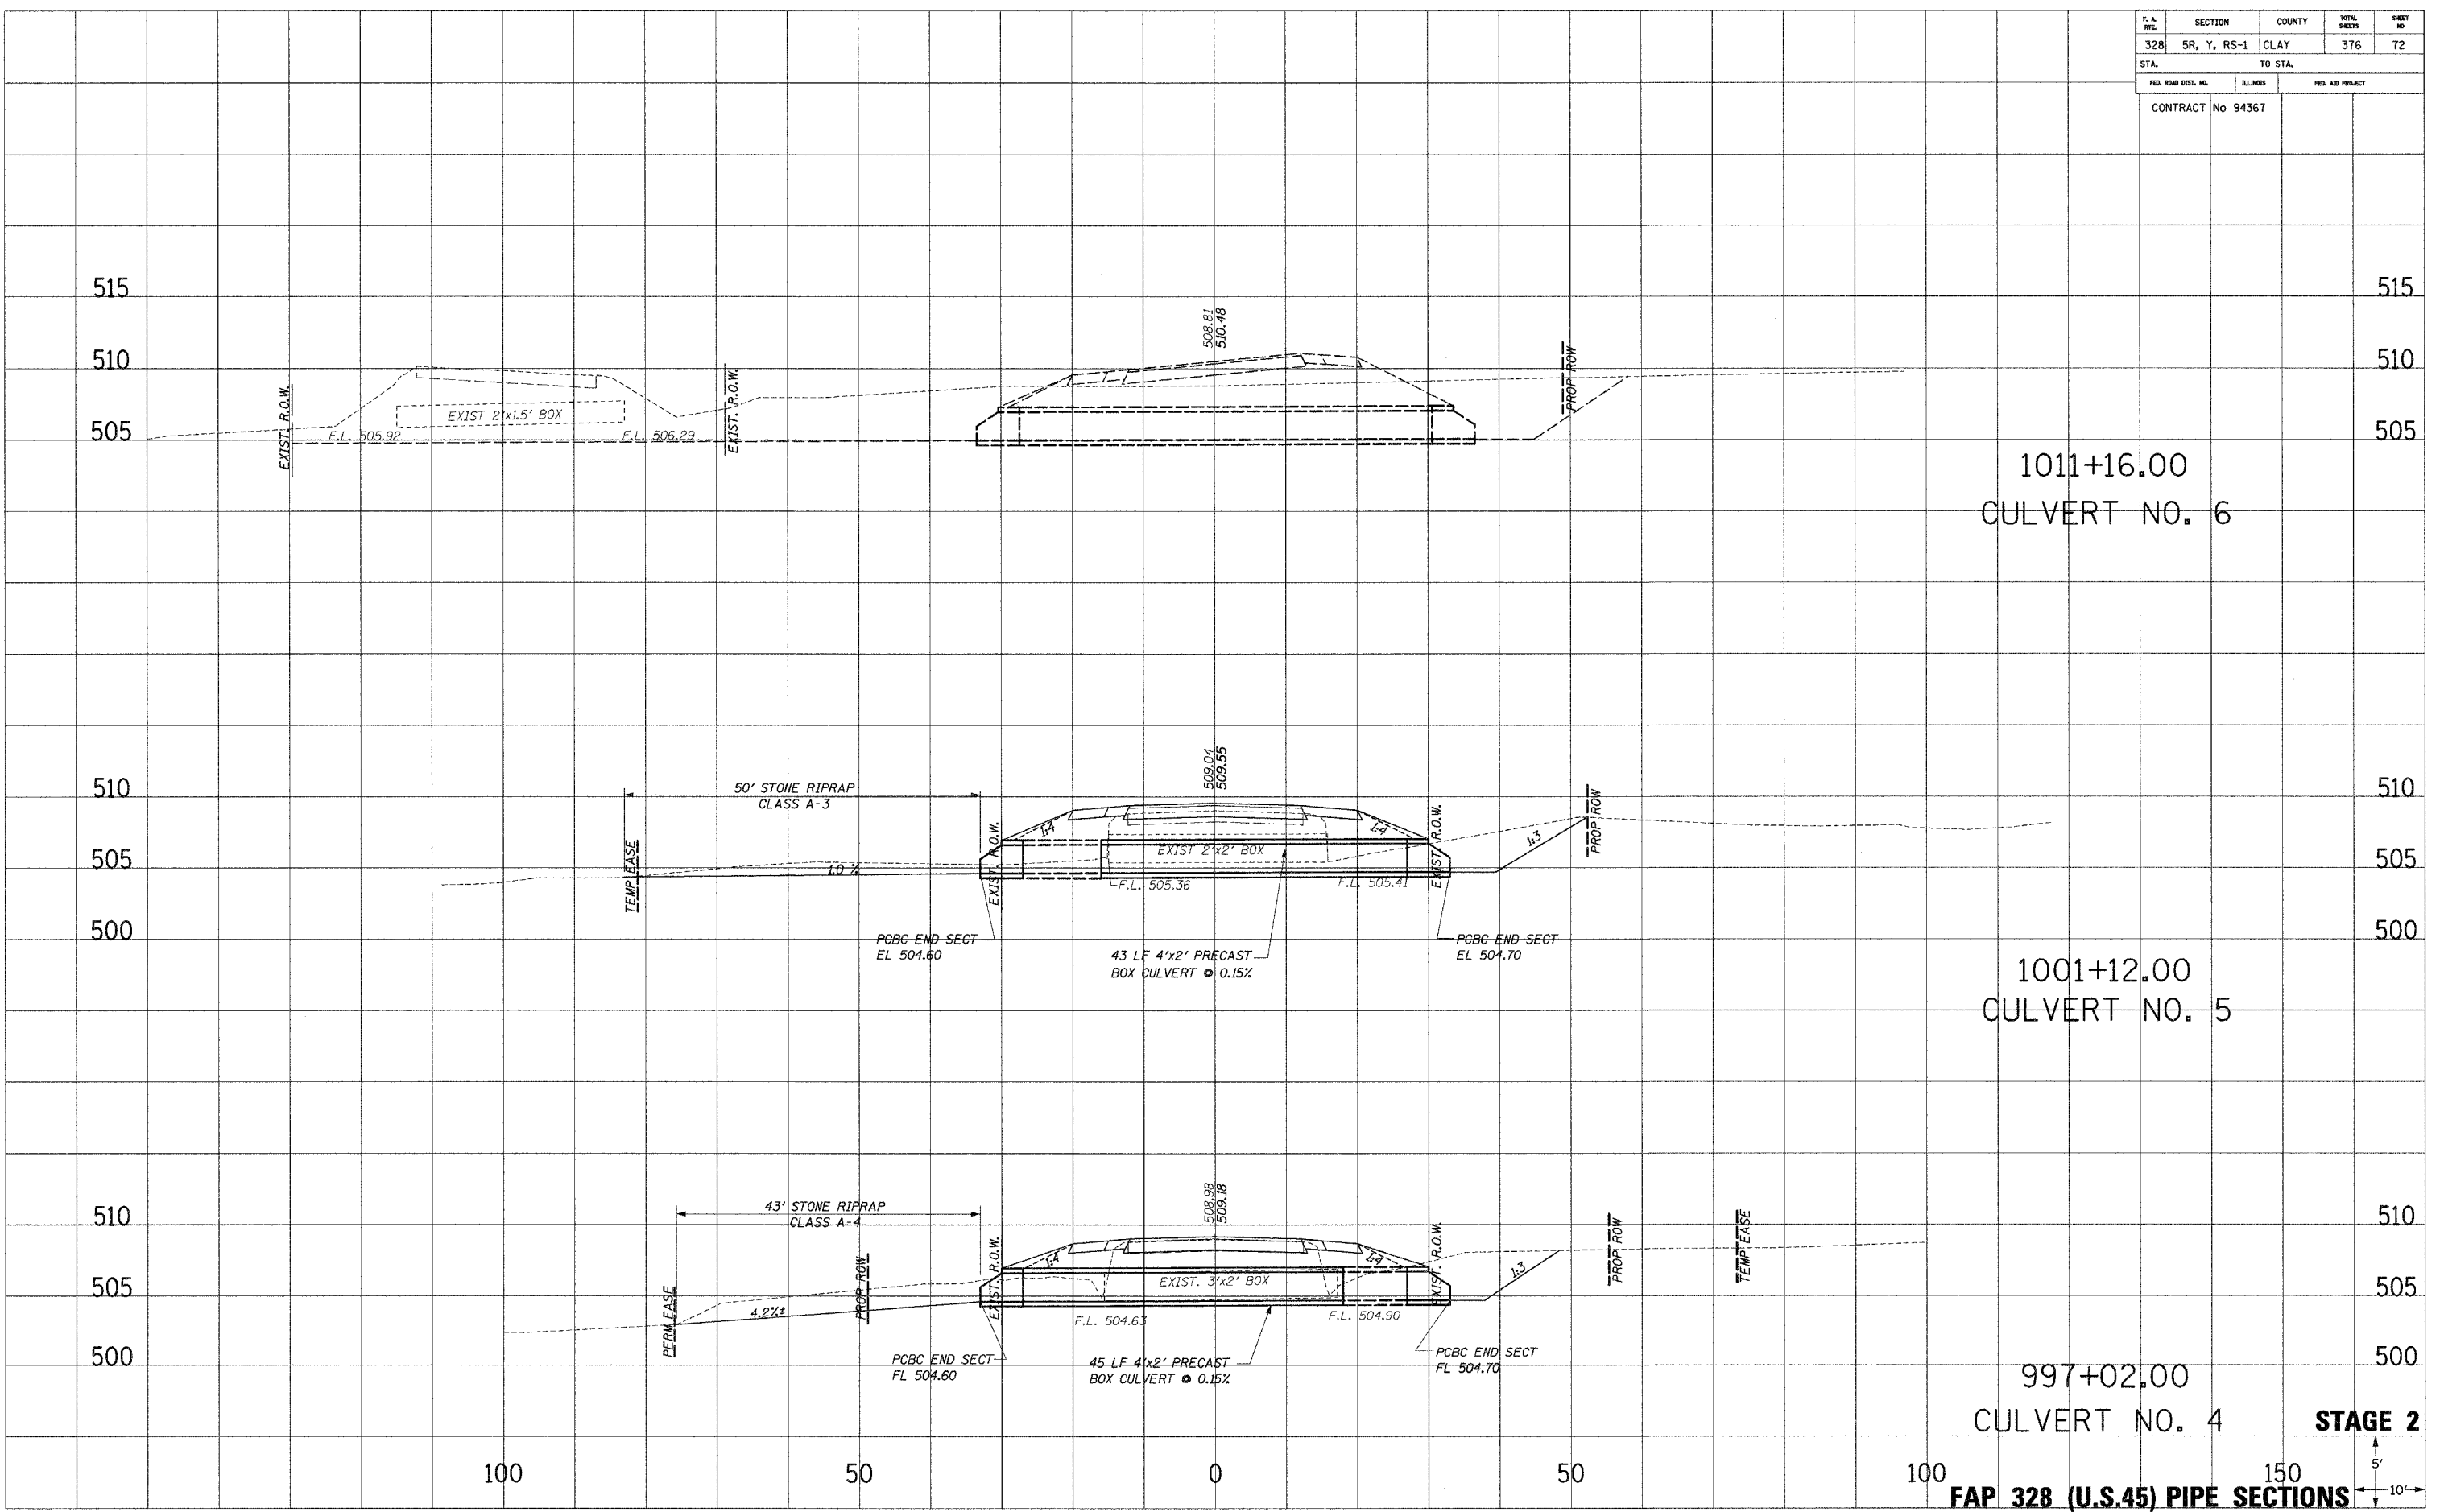

1011+16.00
CULVERT NO. 6

1001+12.00
CULVERT NO. 5

997+02.00
CULVERT NO. 4
STAGE 2
FAP 328 (U.S.45) PIPE SECTIONS

11/18/2004 11:48:50 AM