


F.A. RITE	SECTION	COUNTY	TOTAL SHEETS	SHEET NO
328	SR, Y, RS-1	CLAY	376	75
STA.		TO STA.		
FED. ROAD DIST. NO.		ILLINOIS	FED. AID PROJECT	
CONTRACT No 94367				

PLOTTED
 TEMPLATE
 NOTE BOOK
 NO.

PLOTTED
 TEMPLATE
 NOTE BOOK
 NO.

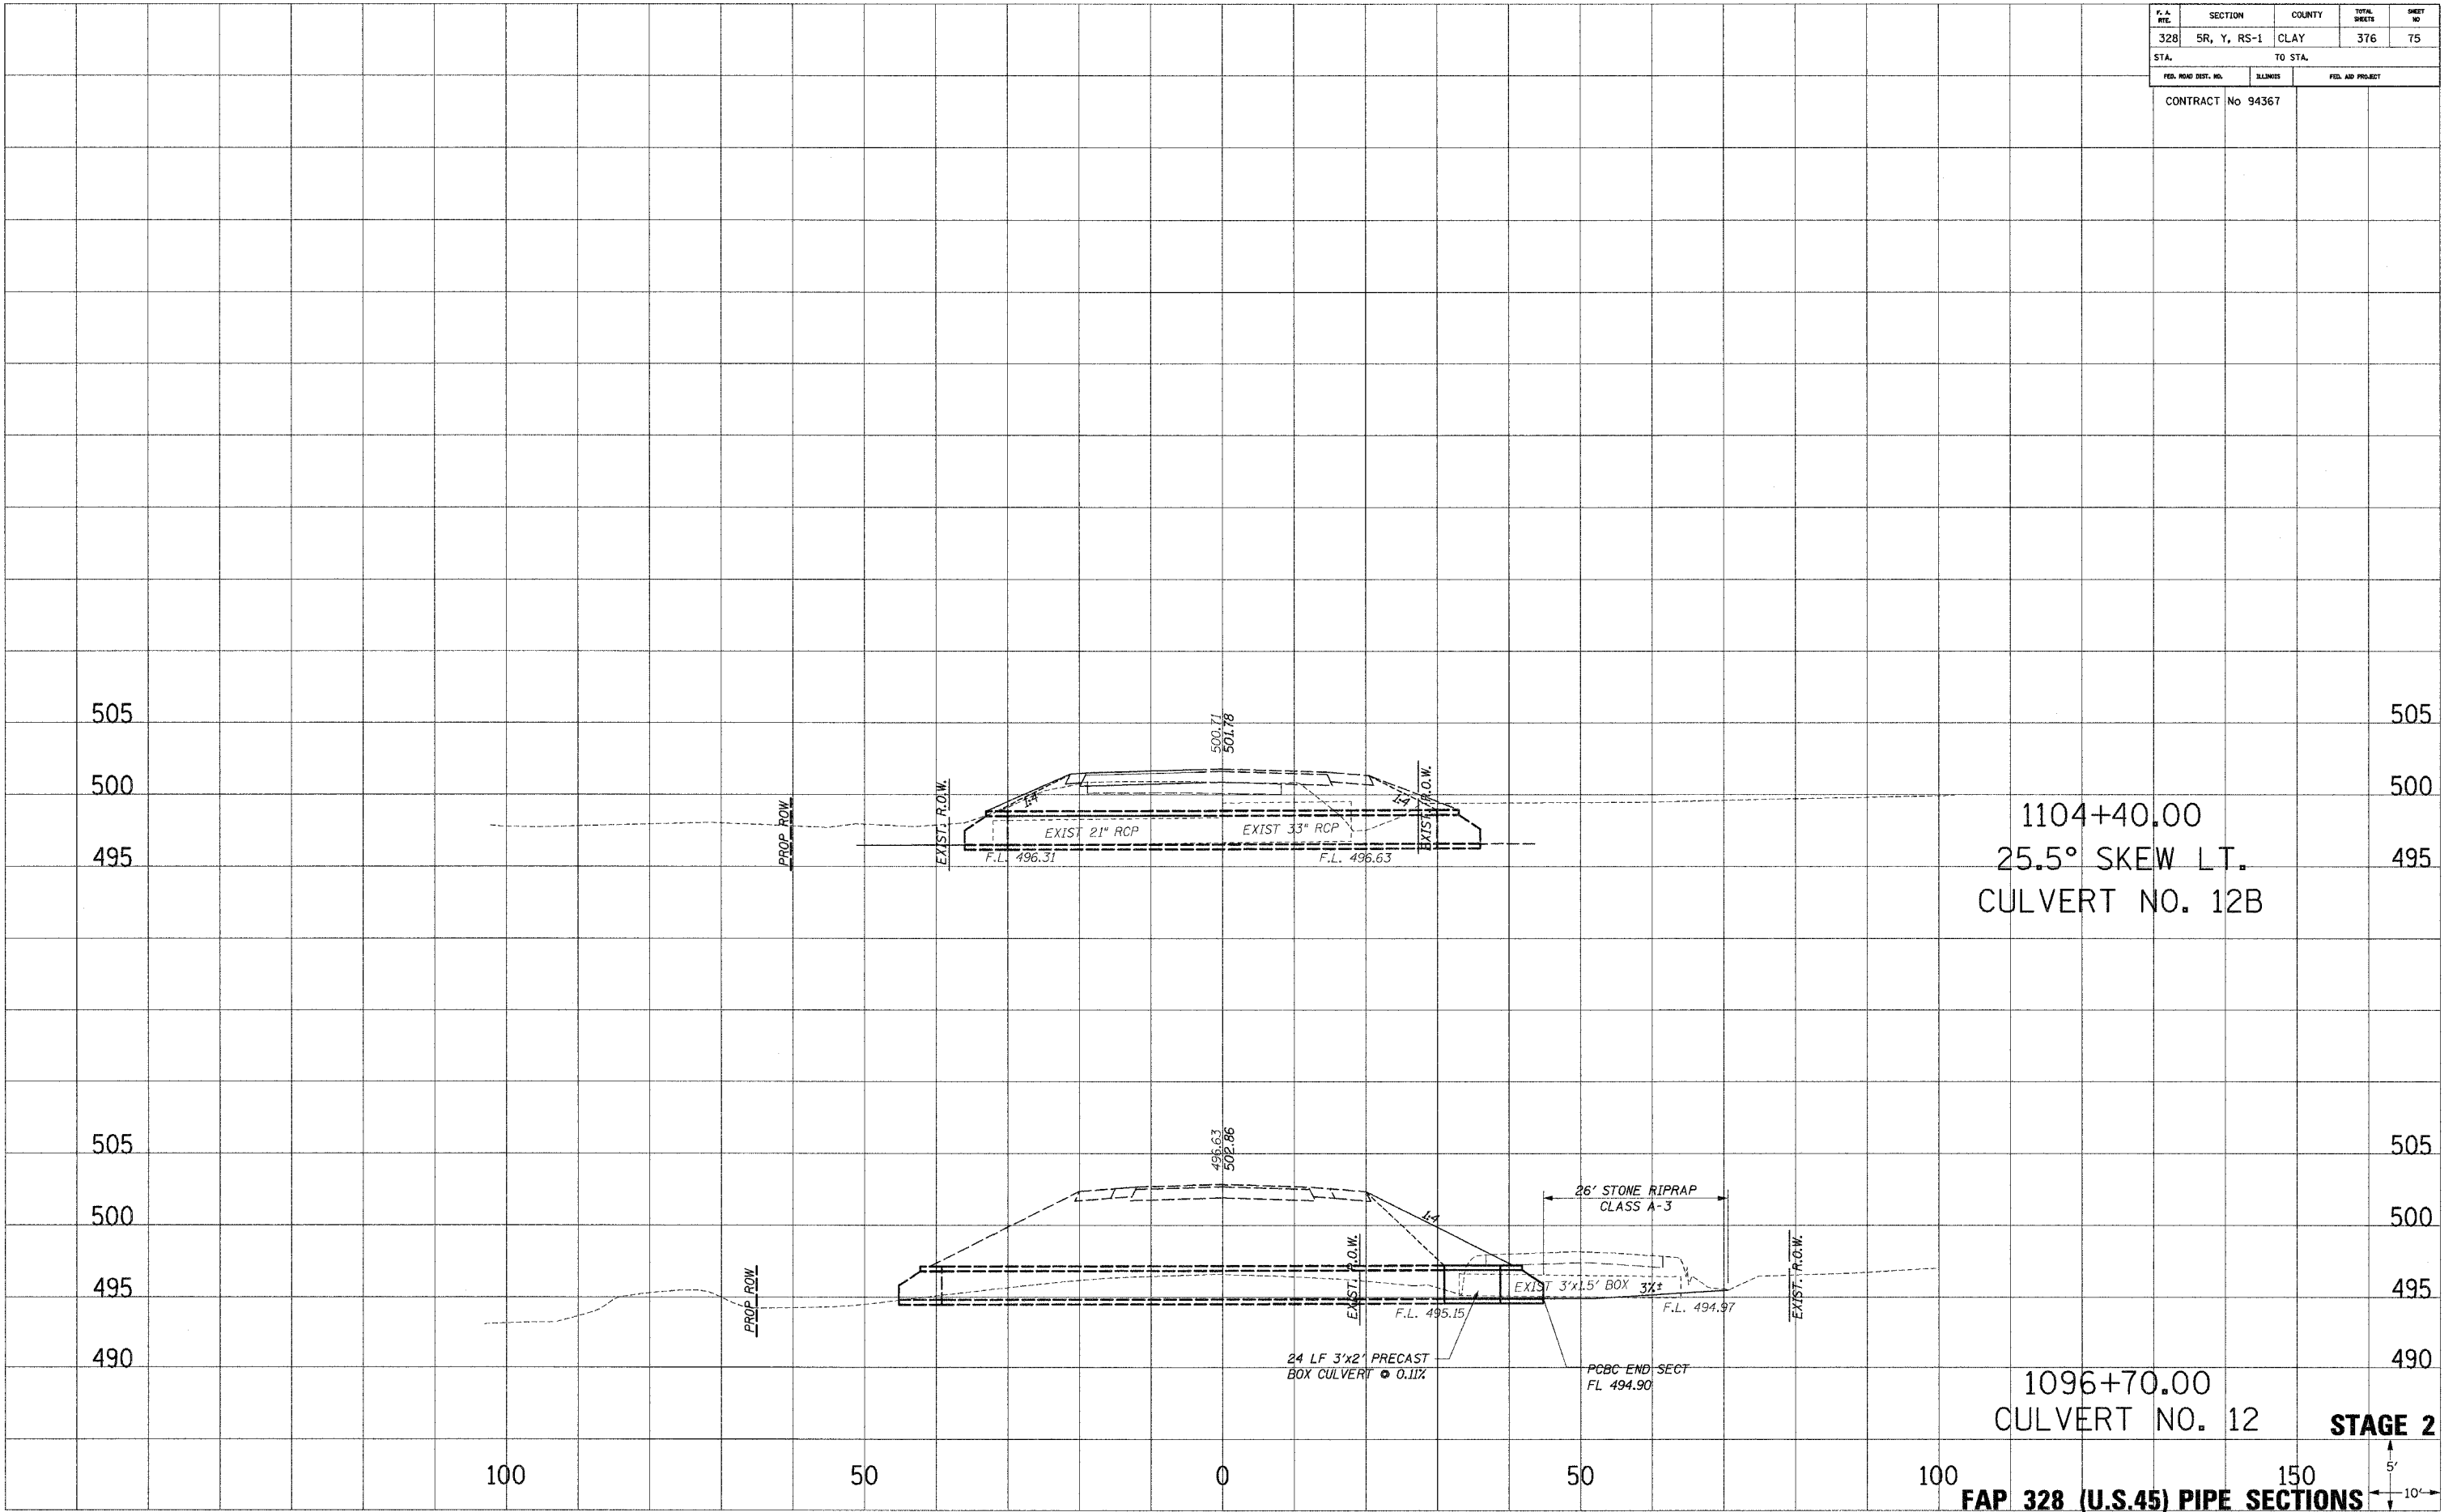

1104+40.00
 25.5° SKEW LT.
 CULVERT NO. 12B

1096+70.00
 CULVERT NO. 12
STAGE 2

FAP 328 (U.S.45) PIPE SECTIONS

USNVA0002 3 000 27/04/2004 11:55:51 AM