


| F. A. RTE. | SECTION | COUNTY | TOTAL SHEETS | SHEET NO. |
|---------------------|-------------|----------|------------------|-----------|
| 328 | 5R, Y, RS-1 | CLAY | 376 | 91 |
| STA. | | TO STA. | | |
| FED. ROAD DIST. NO. | | ILLINOIS | FED. AID PROJECT | |
| CONTRACT No 94367 | | | | |

PLOTTED
 NOTE BOOK
 TEMPLATE
 AREAS
 CHECKED

PLOTTED
 NOTE BOOK
 TEMPLATE
 AREAS
 CHECKED

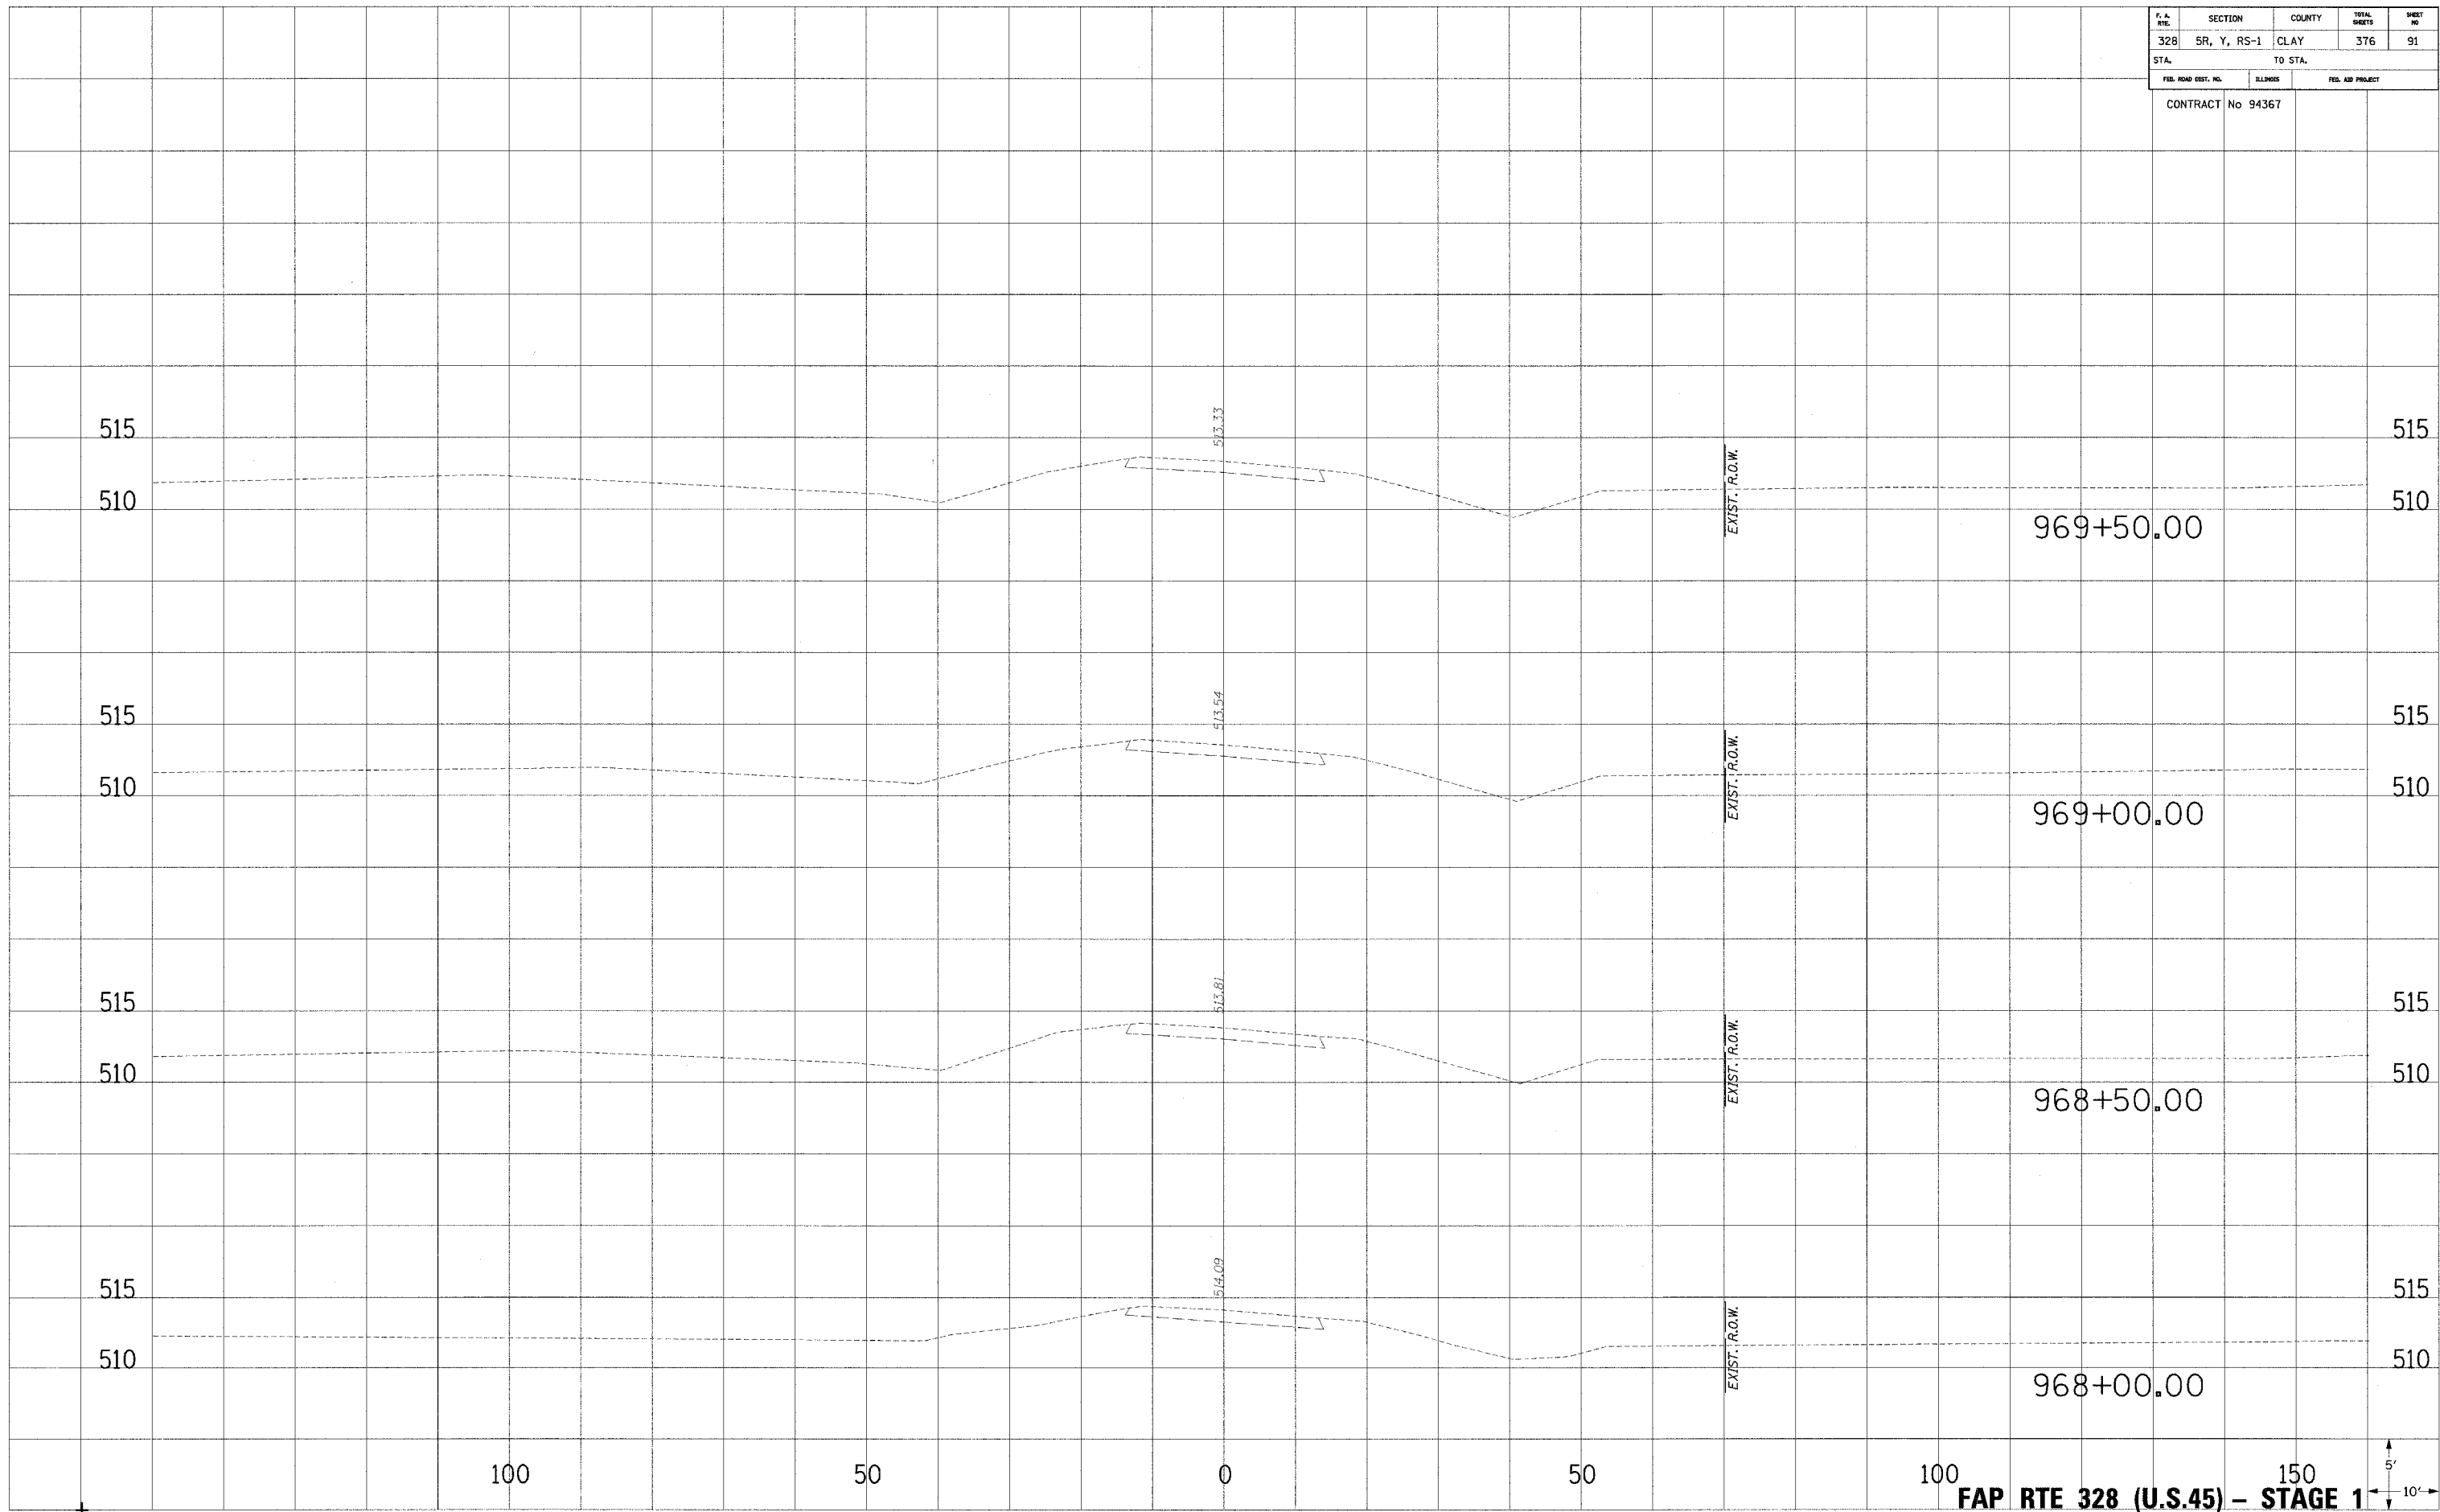

100 50 0 50 100 150
FAP RTE 328 (U.S.45) - STAGE 1



...:\work\stage-1a.dgn 12/22/2004 12:30:05 PM