


F. A. RTE.	SECTION	COUNTY	TOTAL SHEETS	SHEET NO.
328	SR, Y, RS-1	CLAY	376	93
STA.		TO STA.		
FED. ROAD DIST. NO.		ILLINOIS	FED. AID PROJECT	
CONTRACT No 94367				

PLOTTED
 NOTE BOOK
 TEMPLATE
 AREAS
 CHECKED

PLOTTED
 NOTE BOOK
 TEMPLATE
 AREAS
 CHECKED

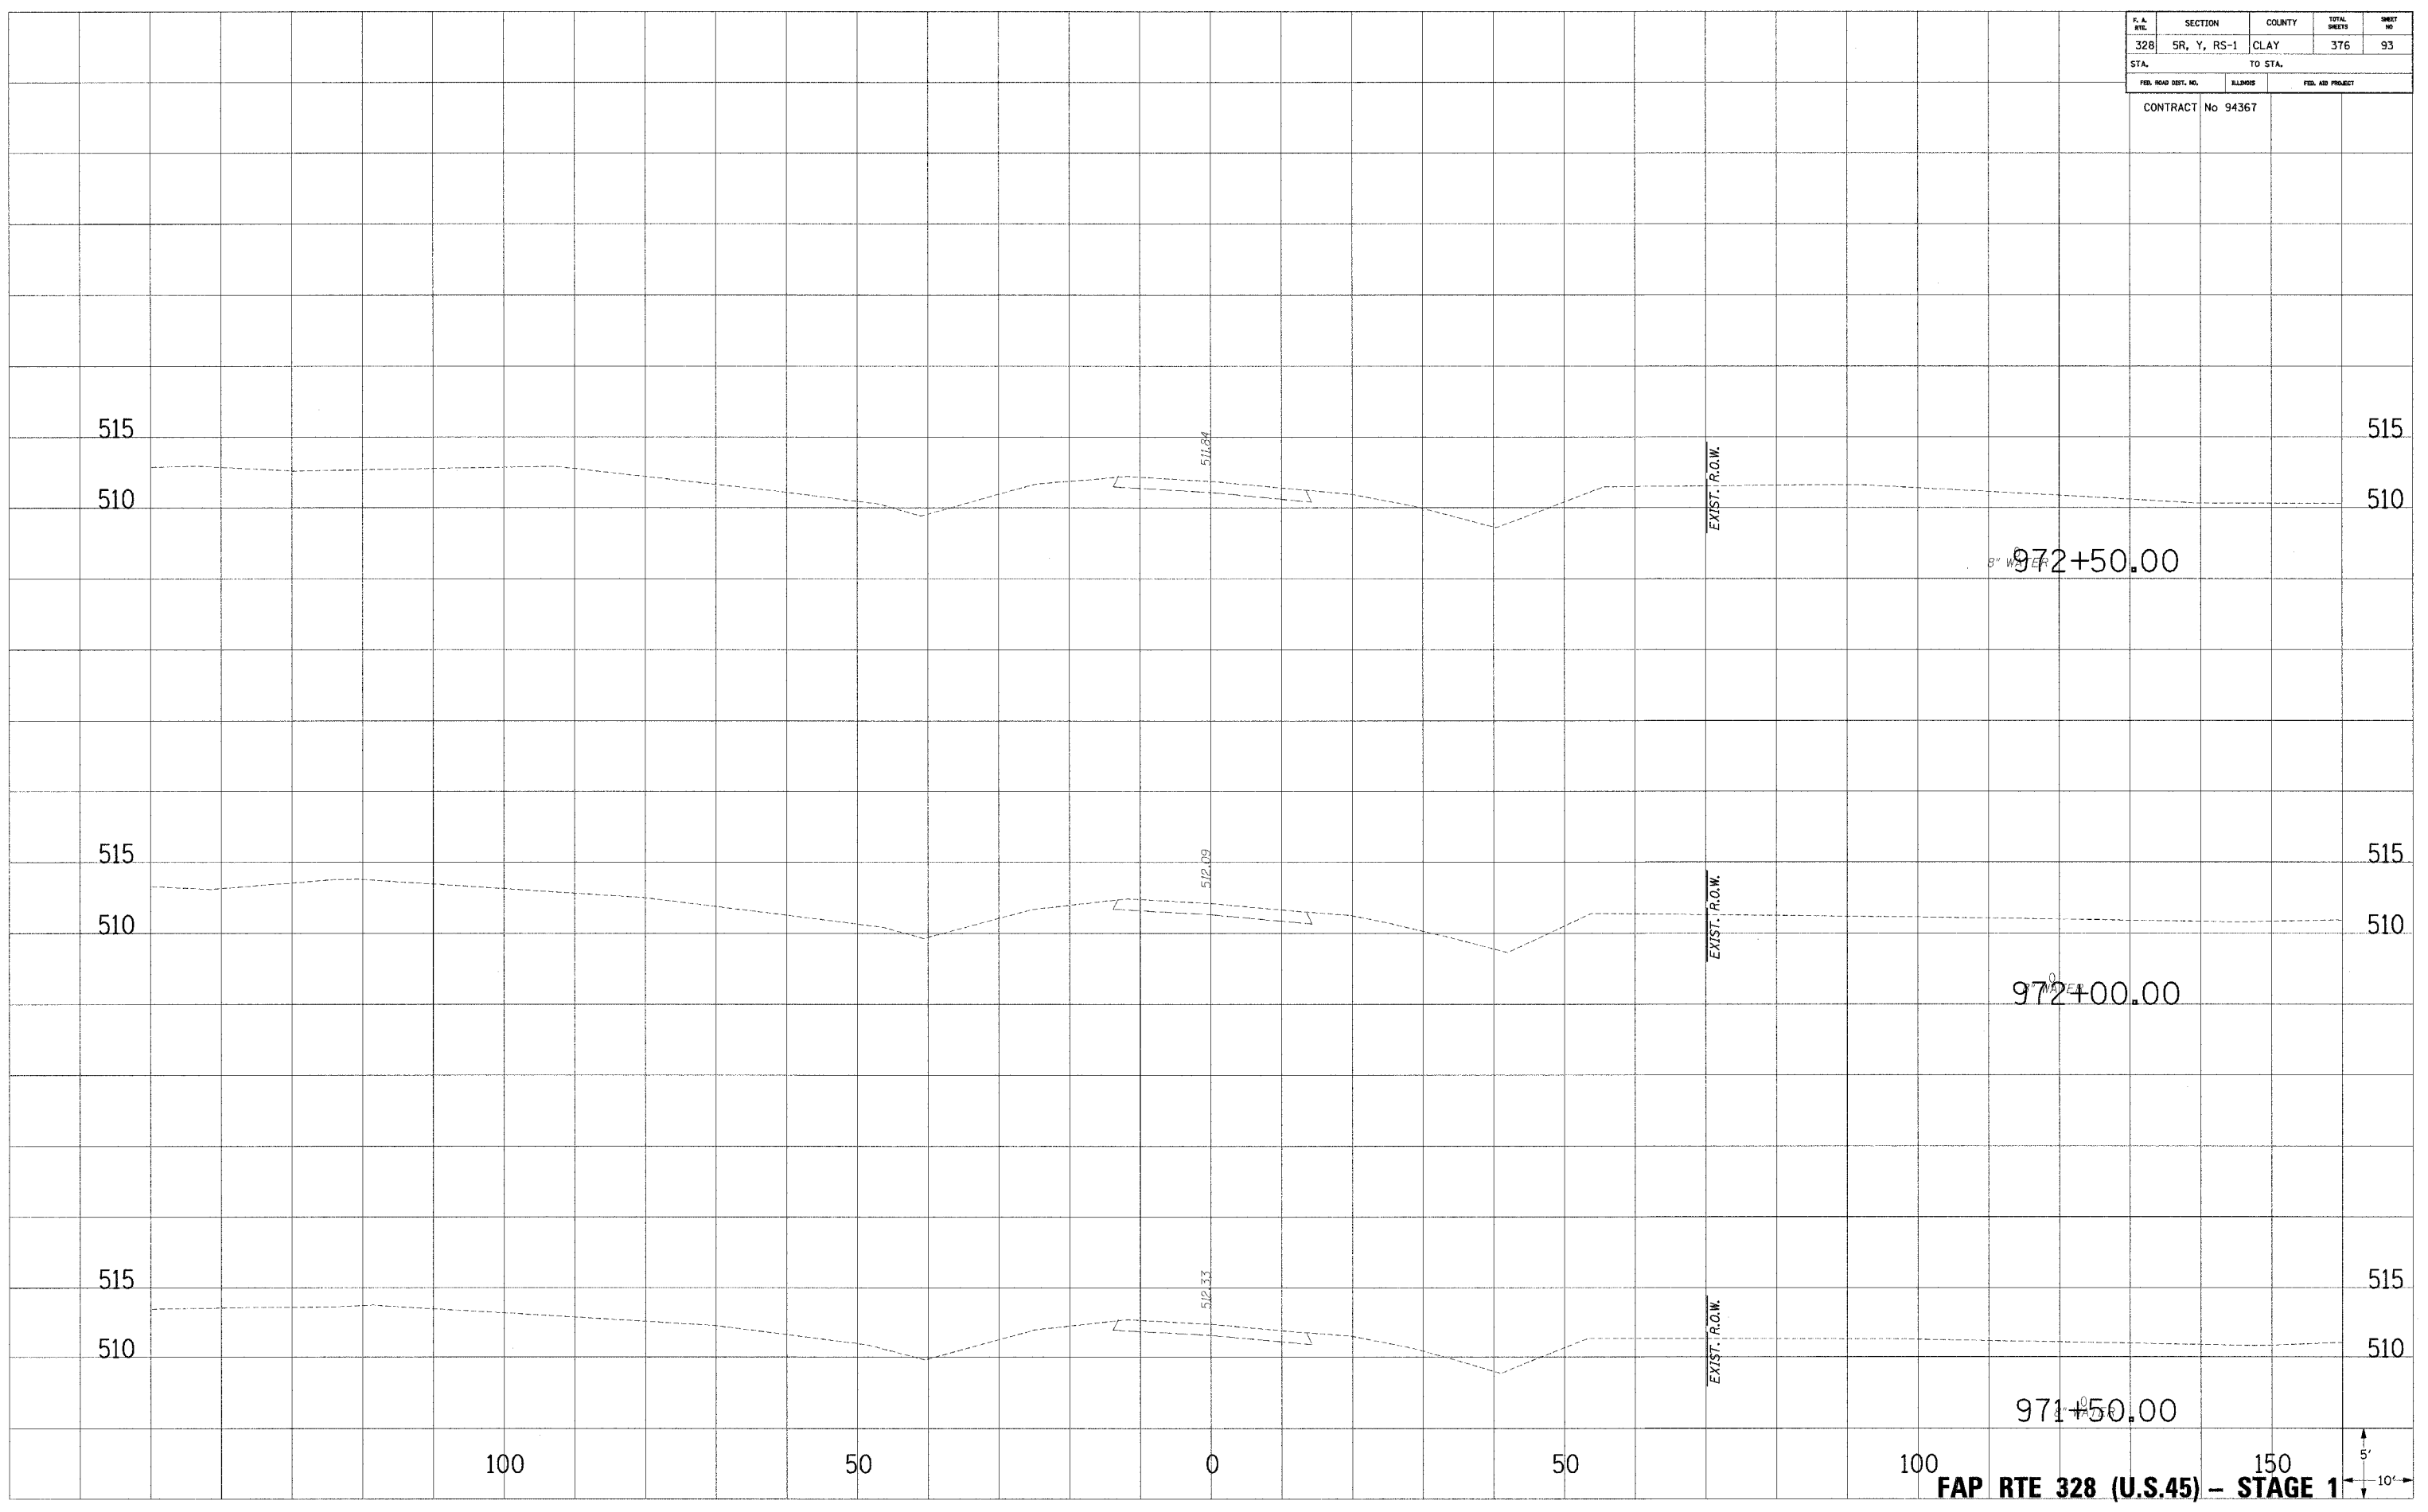

FAP RTE 328 (U.S.45) - STAGE 1

