





F. A. RITE	SECTION	COUNTY	TOTAL SHEETS	SHEET NO
328	5R, Y, RS-1	CLAY	376	102
STA.		TO STA.		
FED. ROAD DIST. NO.		ILLINOIS	FED. AID PROJECT	
CONTRACT No 94367				


LEGEND

-  TOPSOIL EXCAVATION
-  REMOVAL & DISPOSAL OF RESTRICTED SOIL (SEE EMBANKMENT SPL PROVISION)
-  PAVEMENT REMOVAL
-  PAVEMENT TO BE BROKEN & LEFT IN PLACE


PLOTTED: _____
 TEMPLATE: _____
 AREAS CHECKED: _____
 NO.: _____

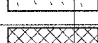PLOTTED: _____
 TEMPLATE: _____
 AREAS CHECKED: _____
 NO.: _____

PLOTTED: _____
 TEMPLATE: _____
 AREAS CHECKED: _____
 NO.: _____

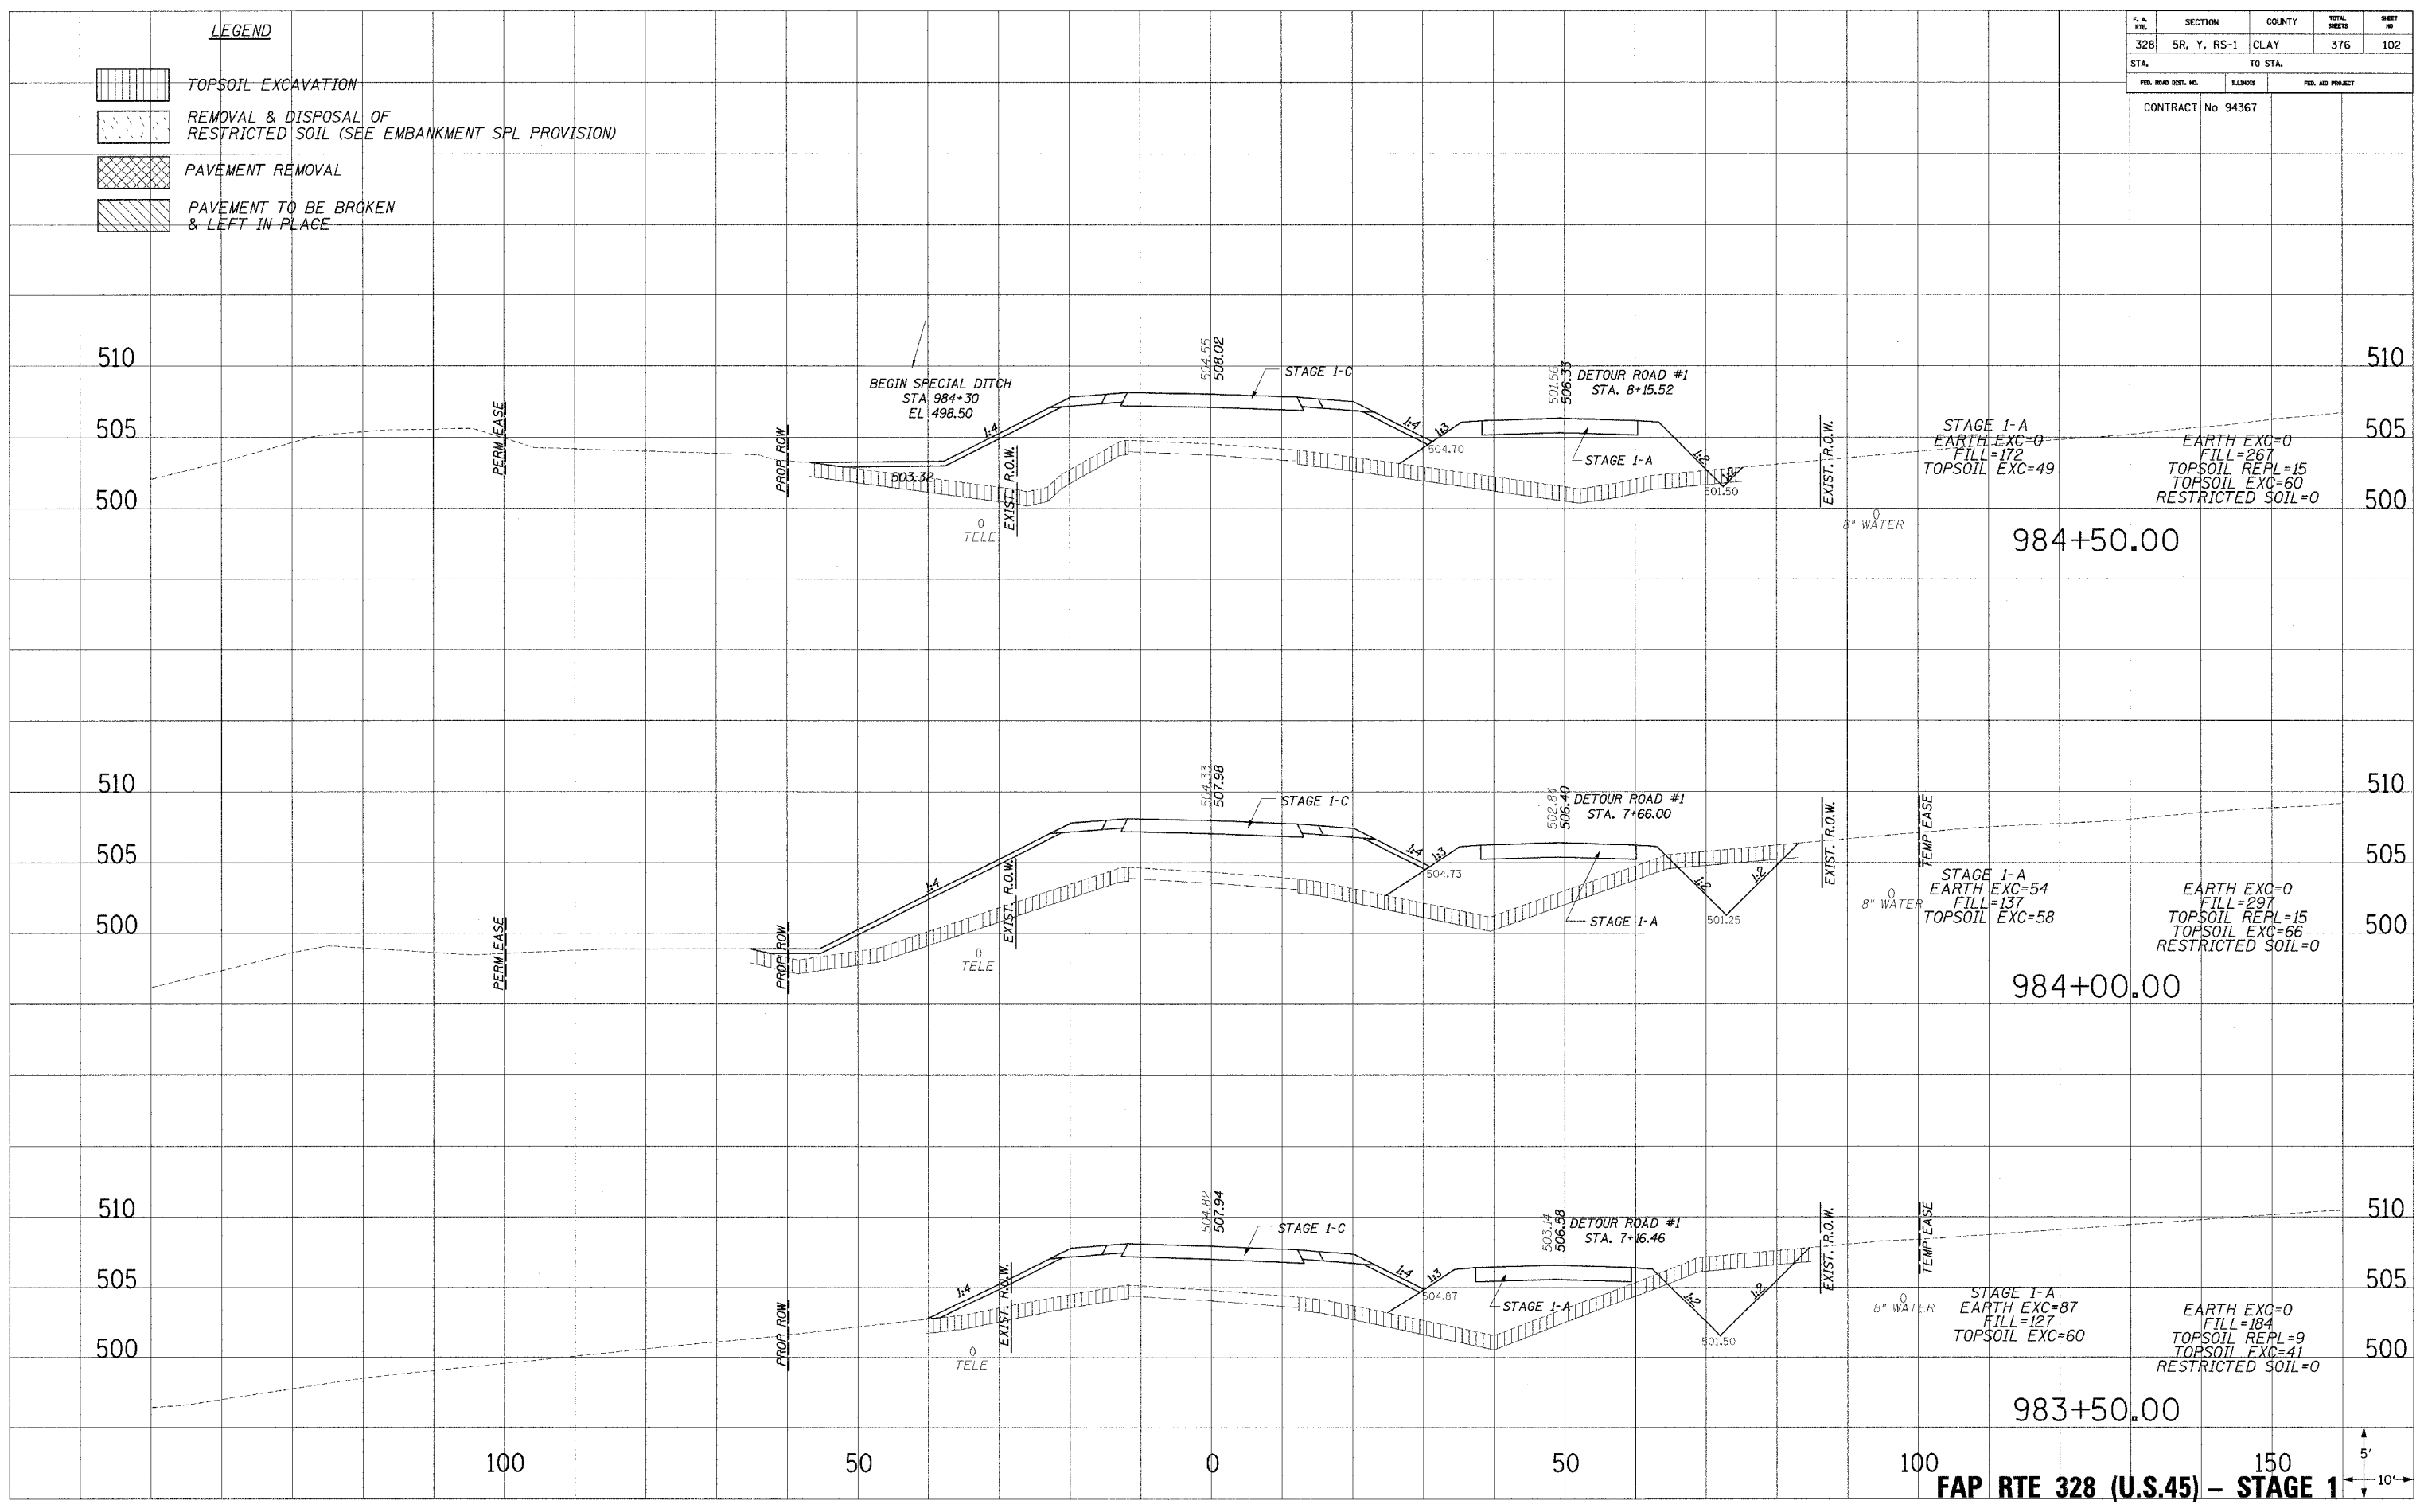

FAP RTE 328 (U.S.45) - STAGE 1

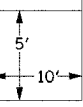

12/12/2006 12:10:07 PM
 1081x1500-15.dgn