
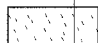

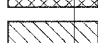



**LEGEND**

-  TOPSOIL EXCAVATION
-  REMOVAL & DISPOSAL OF RESTRICTED SOIL (SEE EMBANKMENT SPL PROVISION)
-  PAVEMENT REMOVAL
-  PAVEMENT TO BE BROKEN & LEFT IN PLACE

P. A. RITE	SECTION	COUNTY	TOTAL SHEETS	SHEET NO
328	5R, Y, RS-1	CLAY	376	103
STA.		TO STA.		
FED. ROAD DIST. NO.		SALINITY		FED. AID PROJECT
CONTRACT No 94367				

PLOTTED  
 TEMPLATE  
 AREAS CHECKED  
 NO.

PLOTTED  
 TEMPLATE  
 AREAS CHECKED  
 NO.

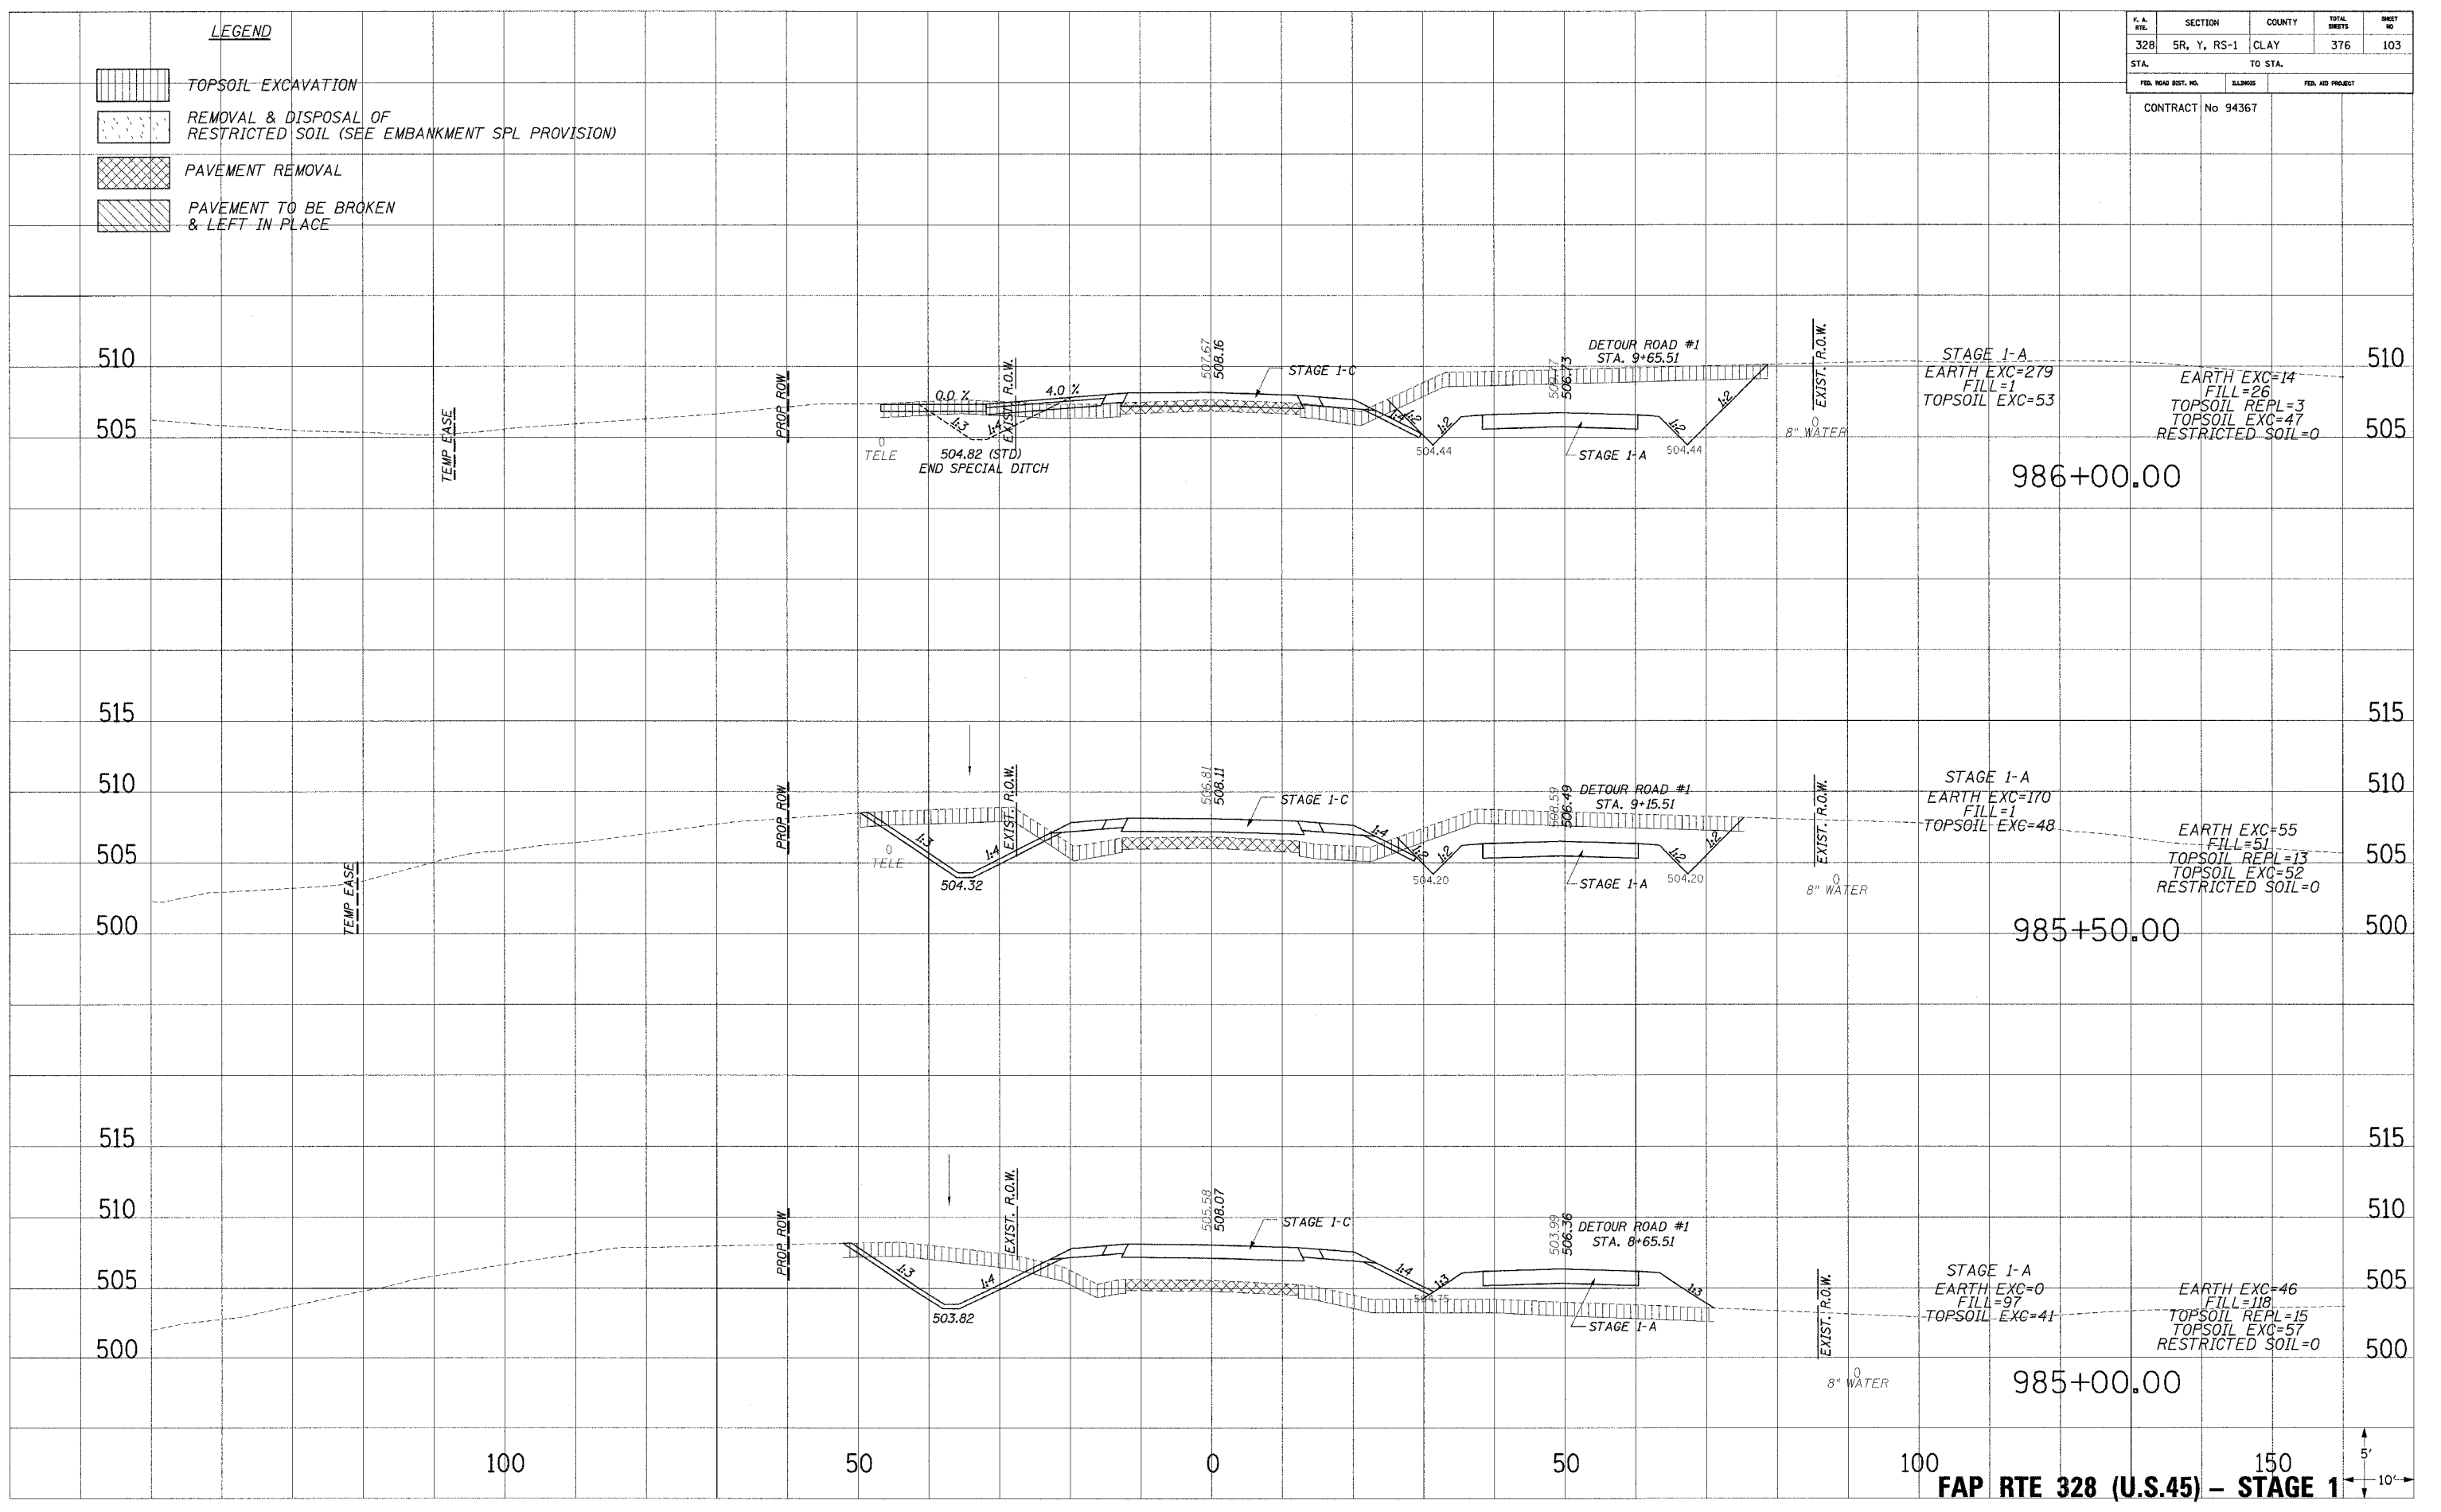

**FAP RTE 328 (U.S.45) - STAGE 1**