
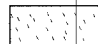

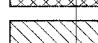
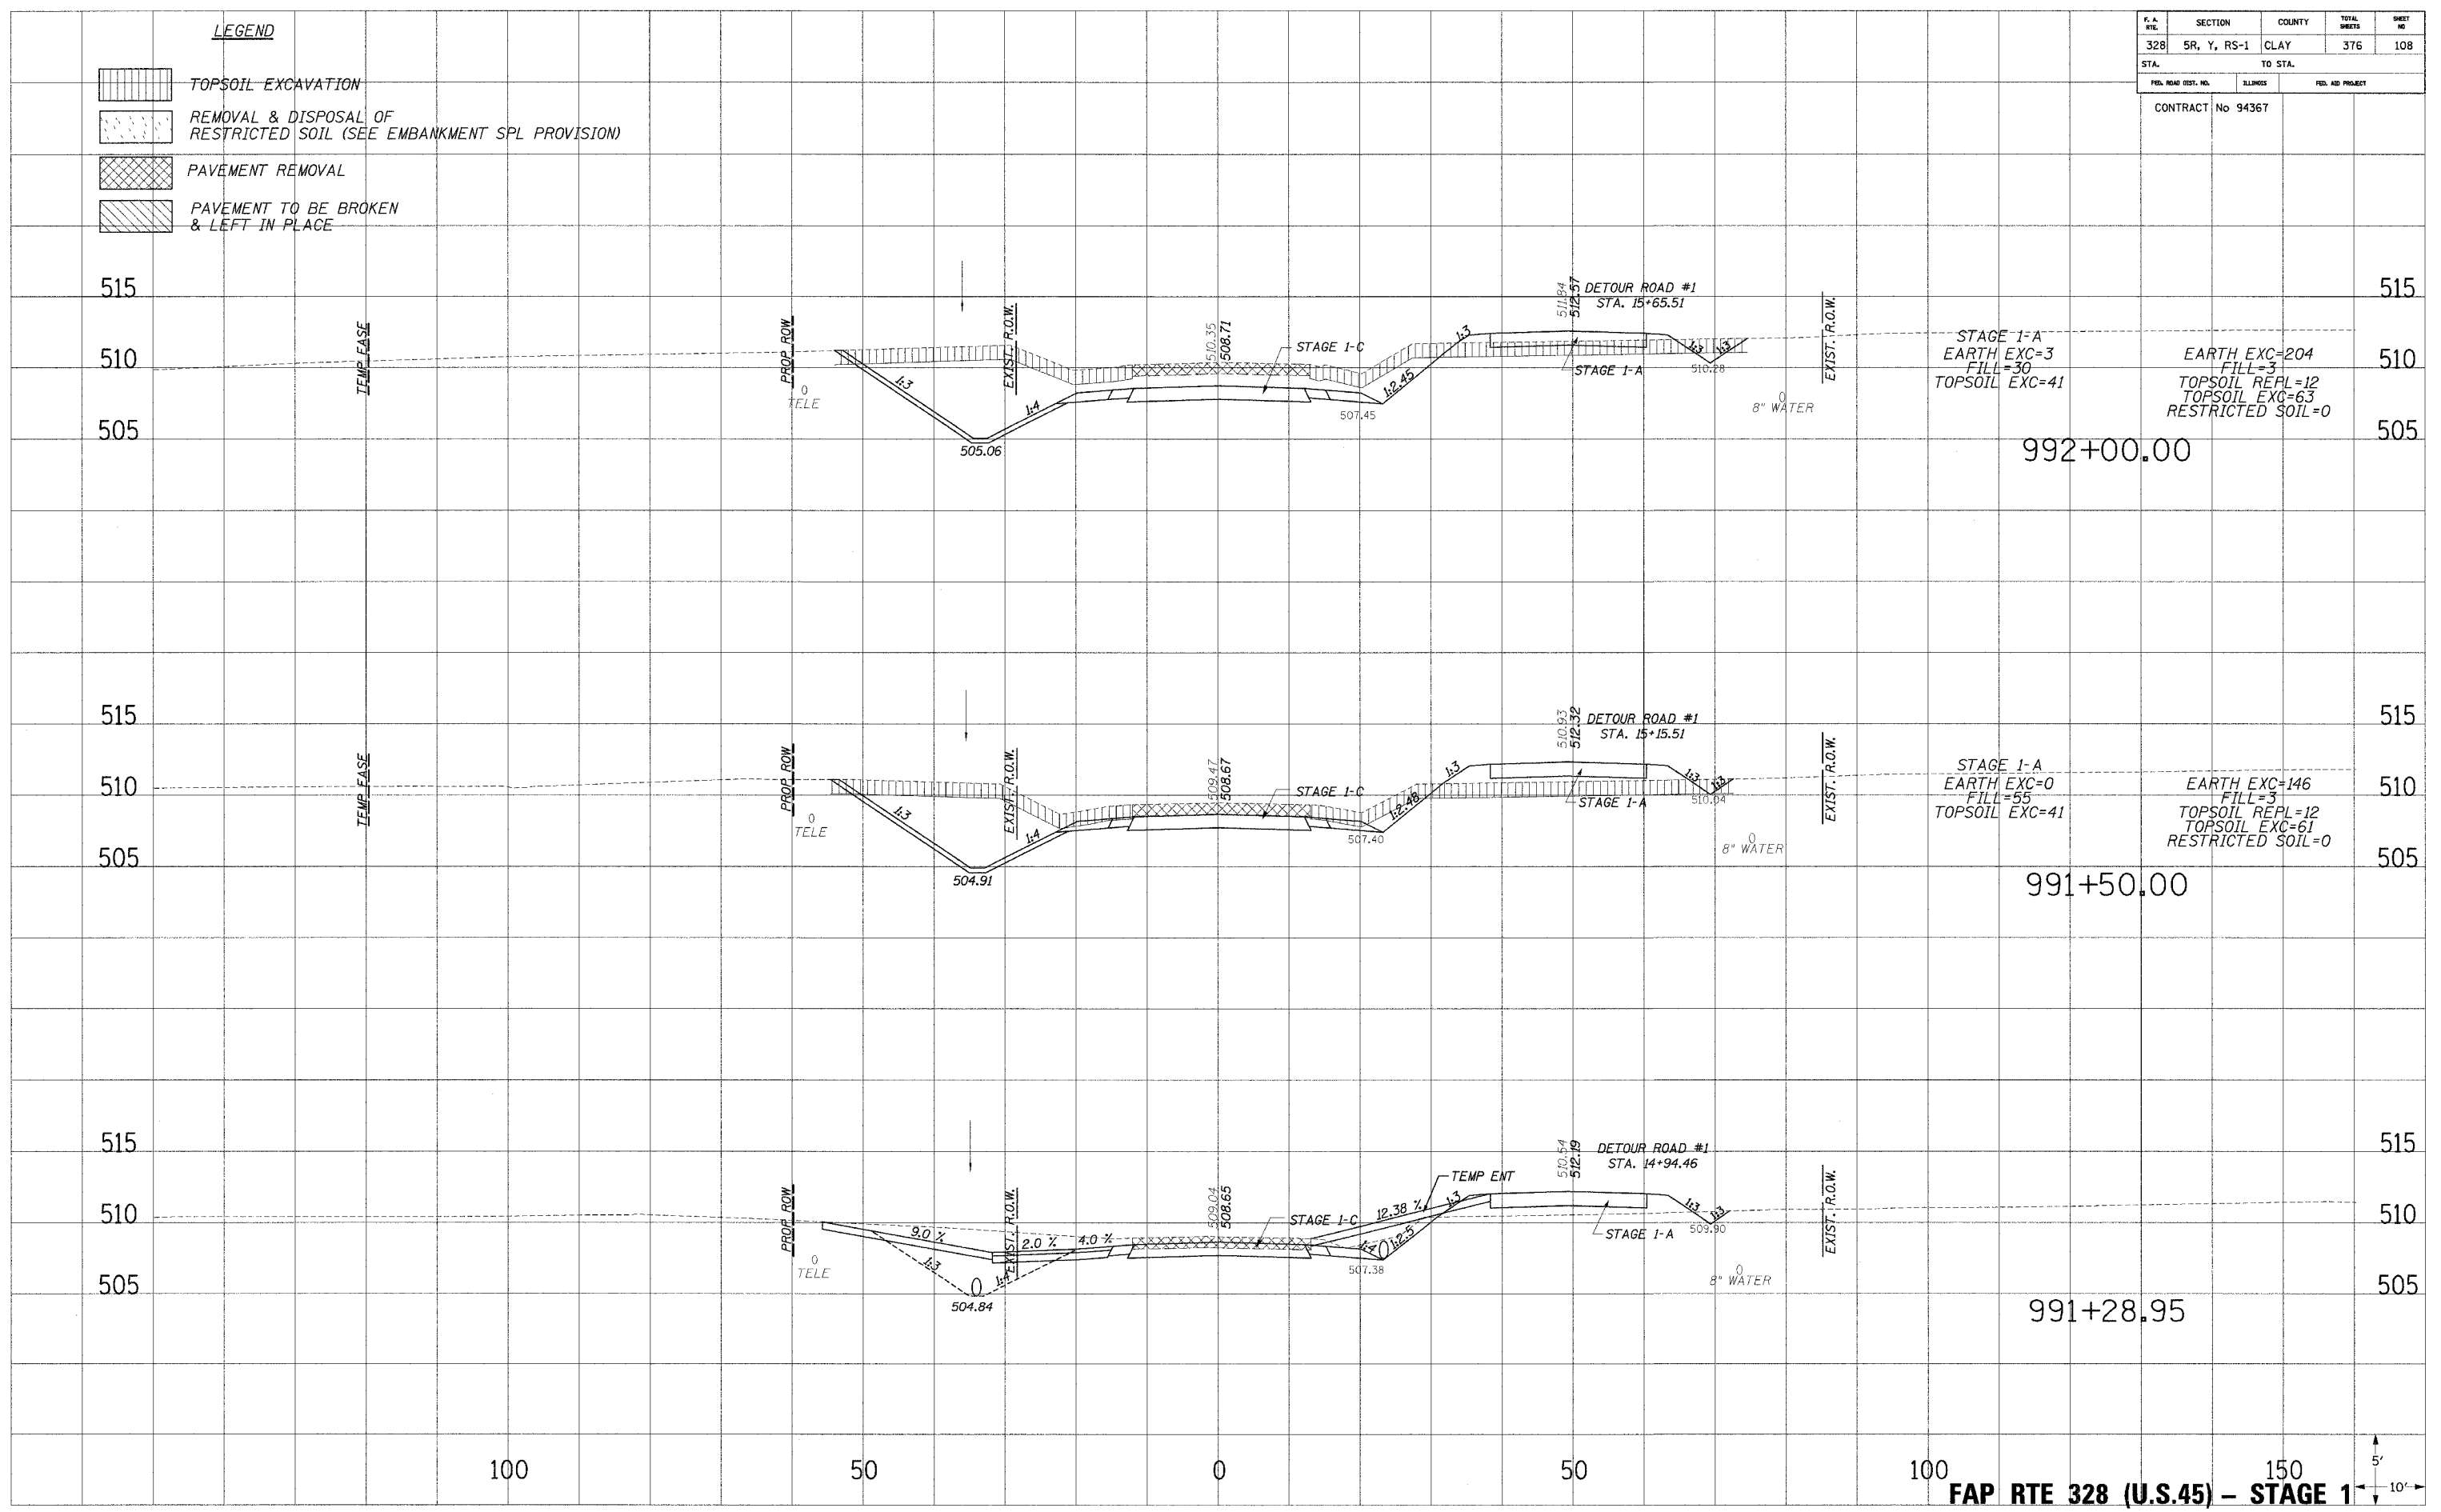


F. A. RITE	SECTION	COUNTY	TOTAL SHEETS	SHEET NO.
328	5R, Y, RS-1	CLAY	376	108
STA.	TO STA.		FED. AID PROJECT	
			CONTRACT No 94367	

- LEGEND**
-  TOPSOIL EXCAVATION
 -  REMOVAL & DISPOSAL OF RESTRICTED SOIL (SEE EMBANKMENT SPL PROVISION)
 -  PAVEMENT REMOVAL
 -  PAVEMENT TO BE BROKEN & LEFT IN PLACE

PLOTTED: _____
 TEMPLATE: _____
 AREAS CHECKED: _____
 NO.: _____

PLOTTED: _____
 TEMPLATE: _____
 AREAS CHECKED: _____
 NO.: _____



100 50 0 50 100 150
FAP RTE 328 (U.S.45) - STAGE 1

