
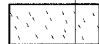

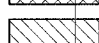



F. A. R/L	SECTION	COUNTY	TOTAL SHEETS	SHEET NO.
328	SR, Y, RS-1	CLAY	376	110
STA.		TO STA.		
FED. ROAD DIST. NO.		ILLINOIS		FED. AID PROJECT
CONTRACT No 94367				

- LEGEND**
-  TOPSOIL EXCAVATION
 -  REMOVAL & DISPOSAL OF RESTRICTED SOIL (SEE EMBANKMENT SPL PROVISION)
 -  PAVEMENT REMOVAL
 -  PAVEMENT TO BE BROKEN & LEFT IN PLACE

PLOTTED TEMPLATE AREAS CHECKED
 NOTE BOOK NO.

PLOTTED TEMPLATE AREAS CHECKED
 NOTE BOOK NO.

PLOTTED TEMPLATE AREAS CHECKED
 NOTE BOOK NO.

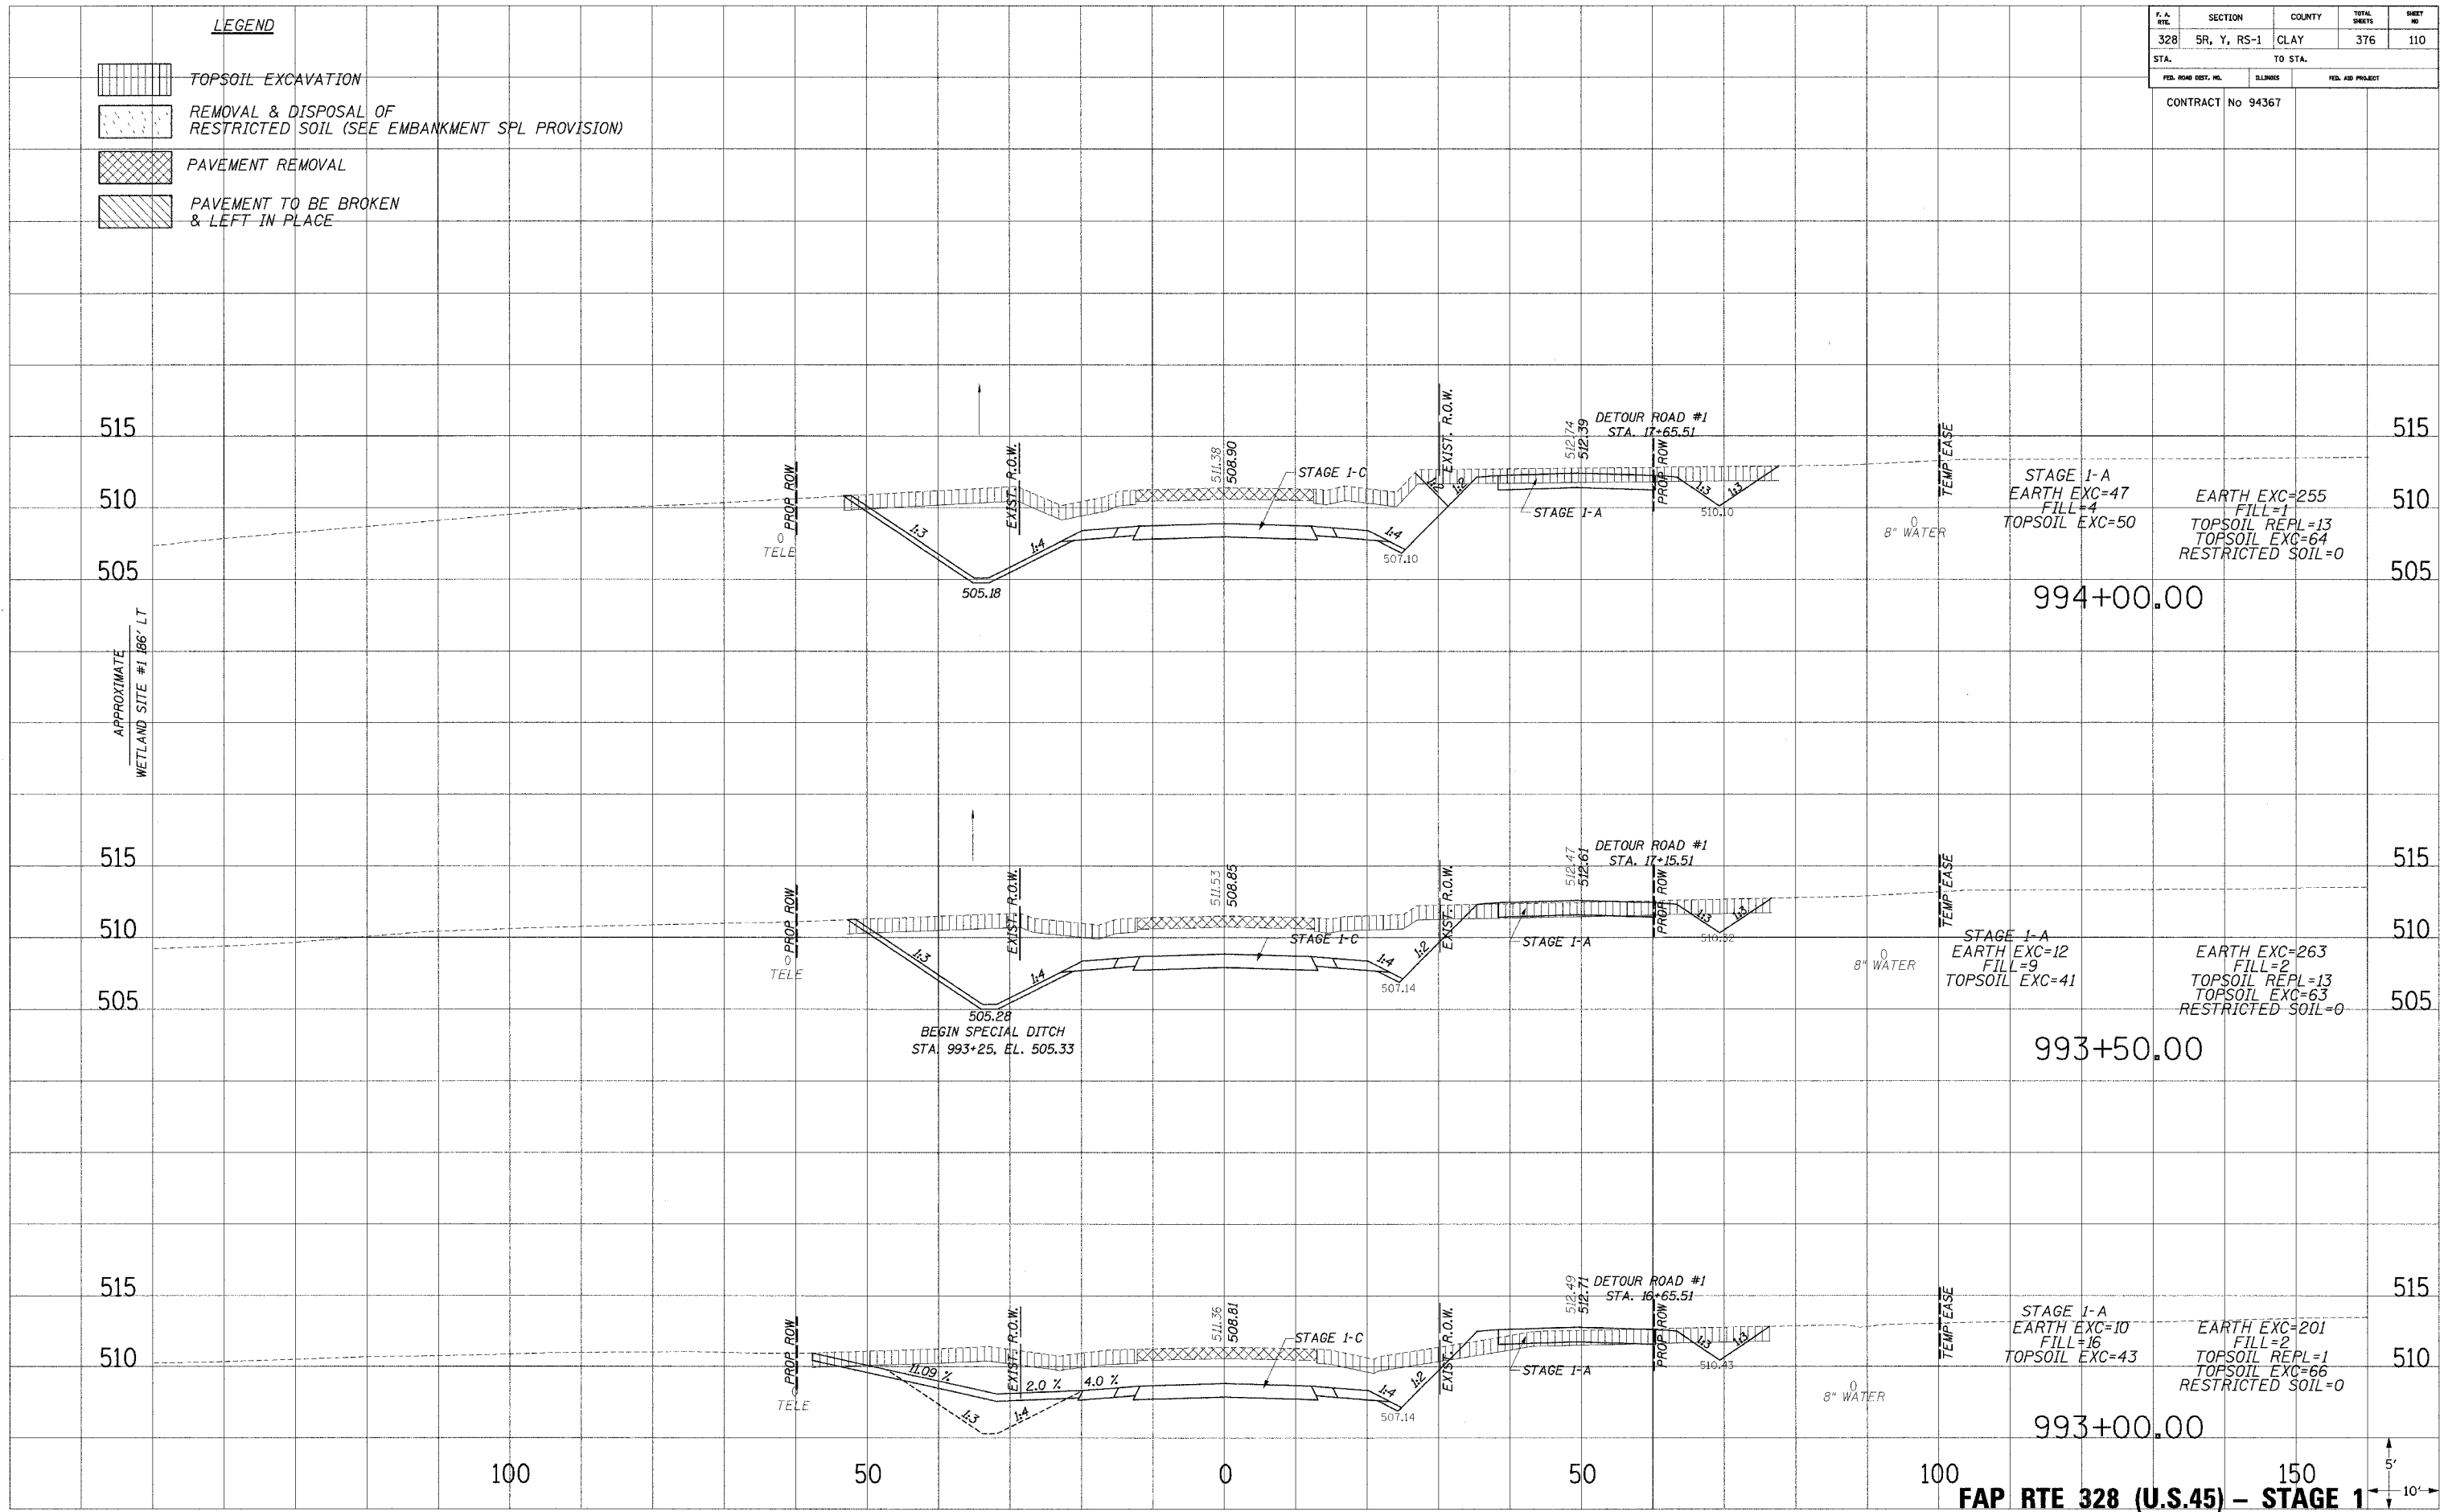

FAP RTE 328 (U.S.45) - STAGE 1

12/27/2004 12:10:09 PM
 1:10:09 PM