
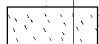

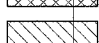



F.A. DIST.	SECTION	COUNTY	TOTAL SHEETS	SHEET NO.
328	5R, Y, RS-1	CLAY	376	123
STA.		TO STA.		
FED. ROAD DIST. NO.		BLINDS	FED. AID PROJECT	
		CONTRACT No 94367		

**LEGEND**

-  TOPSOIL EXCAVATION
-  REMOVAL & DISPOSAL OF RESTRICTED SOIL (SEE EMBANKMENT SPL PROVISION)
-  PAVEMENT REMOVAL
-  PAVEMENT TO BE BROKEN & LEFT IN-PLACE

PLOTTED IN PLATE AREAS CHECKED  
 NOTE BOOK NO.

PLOTTED IN PLATE AREAS CHECKED  
 NOTE BOOK NO.

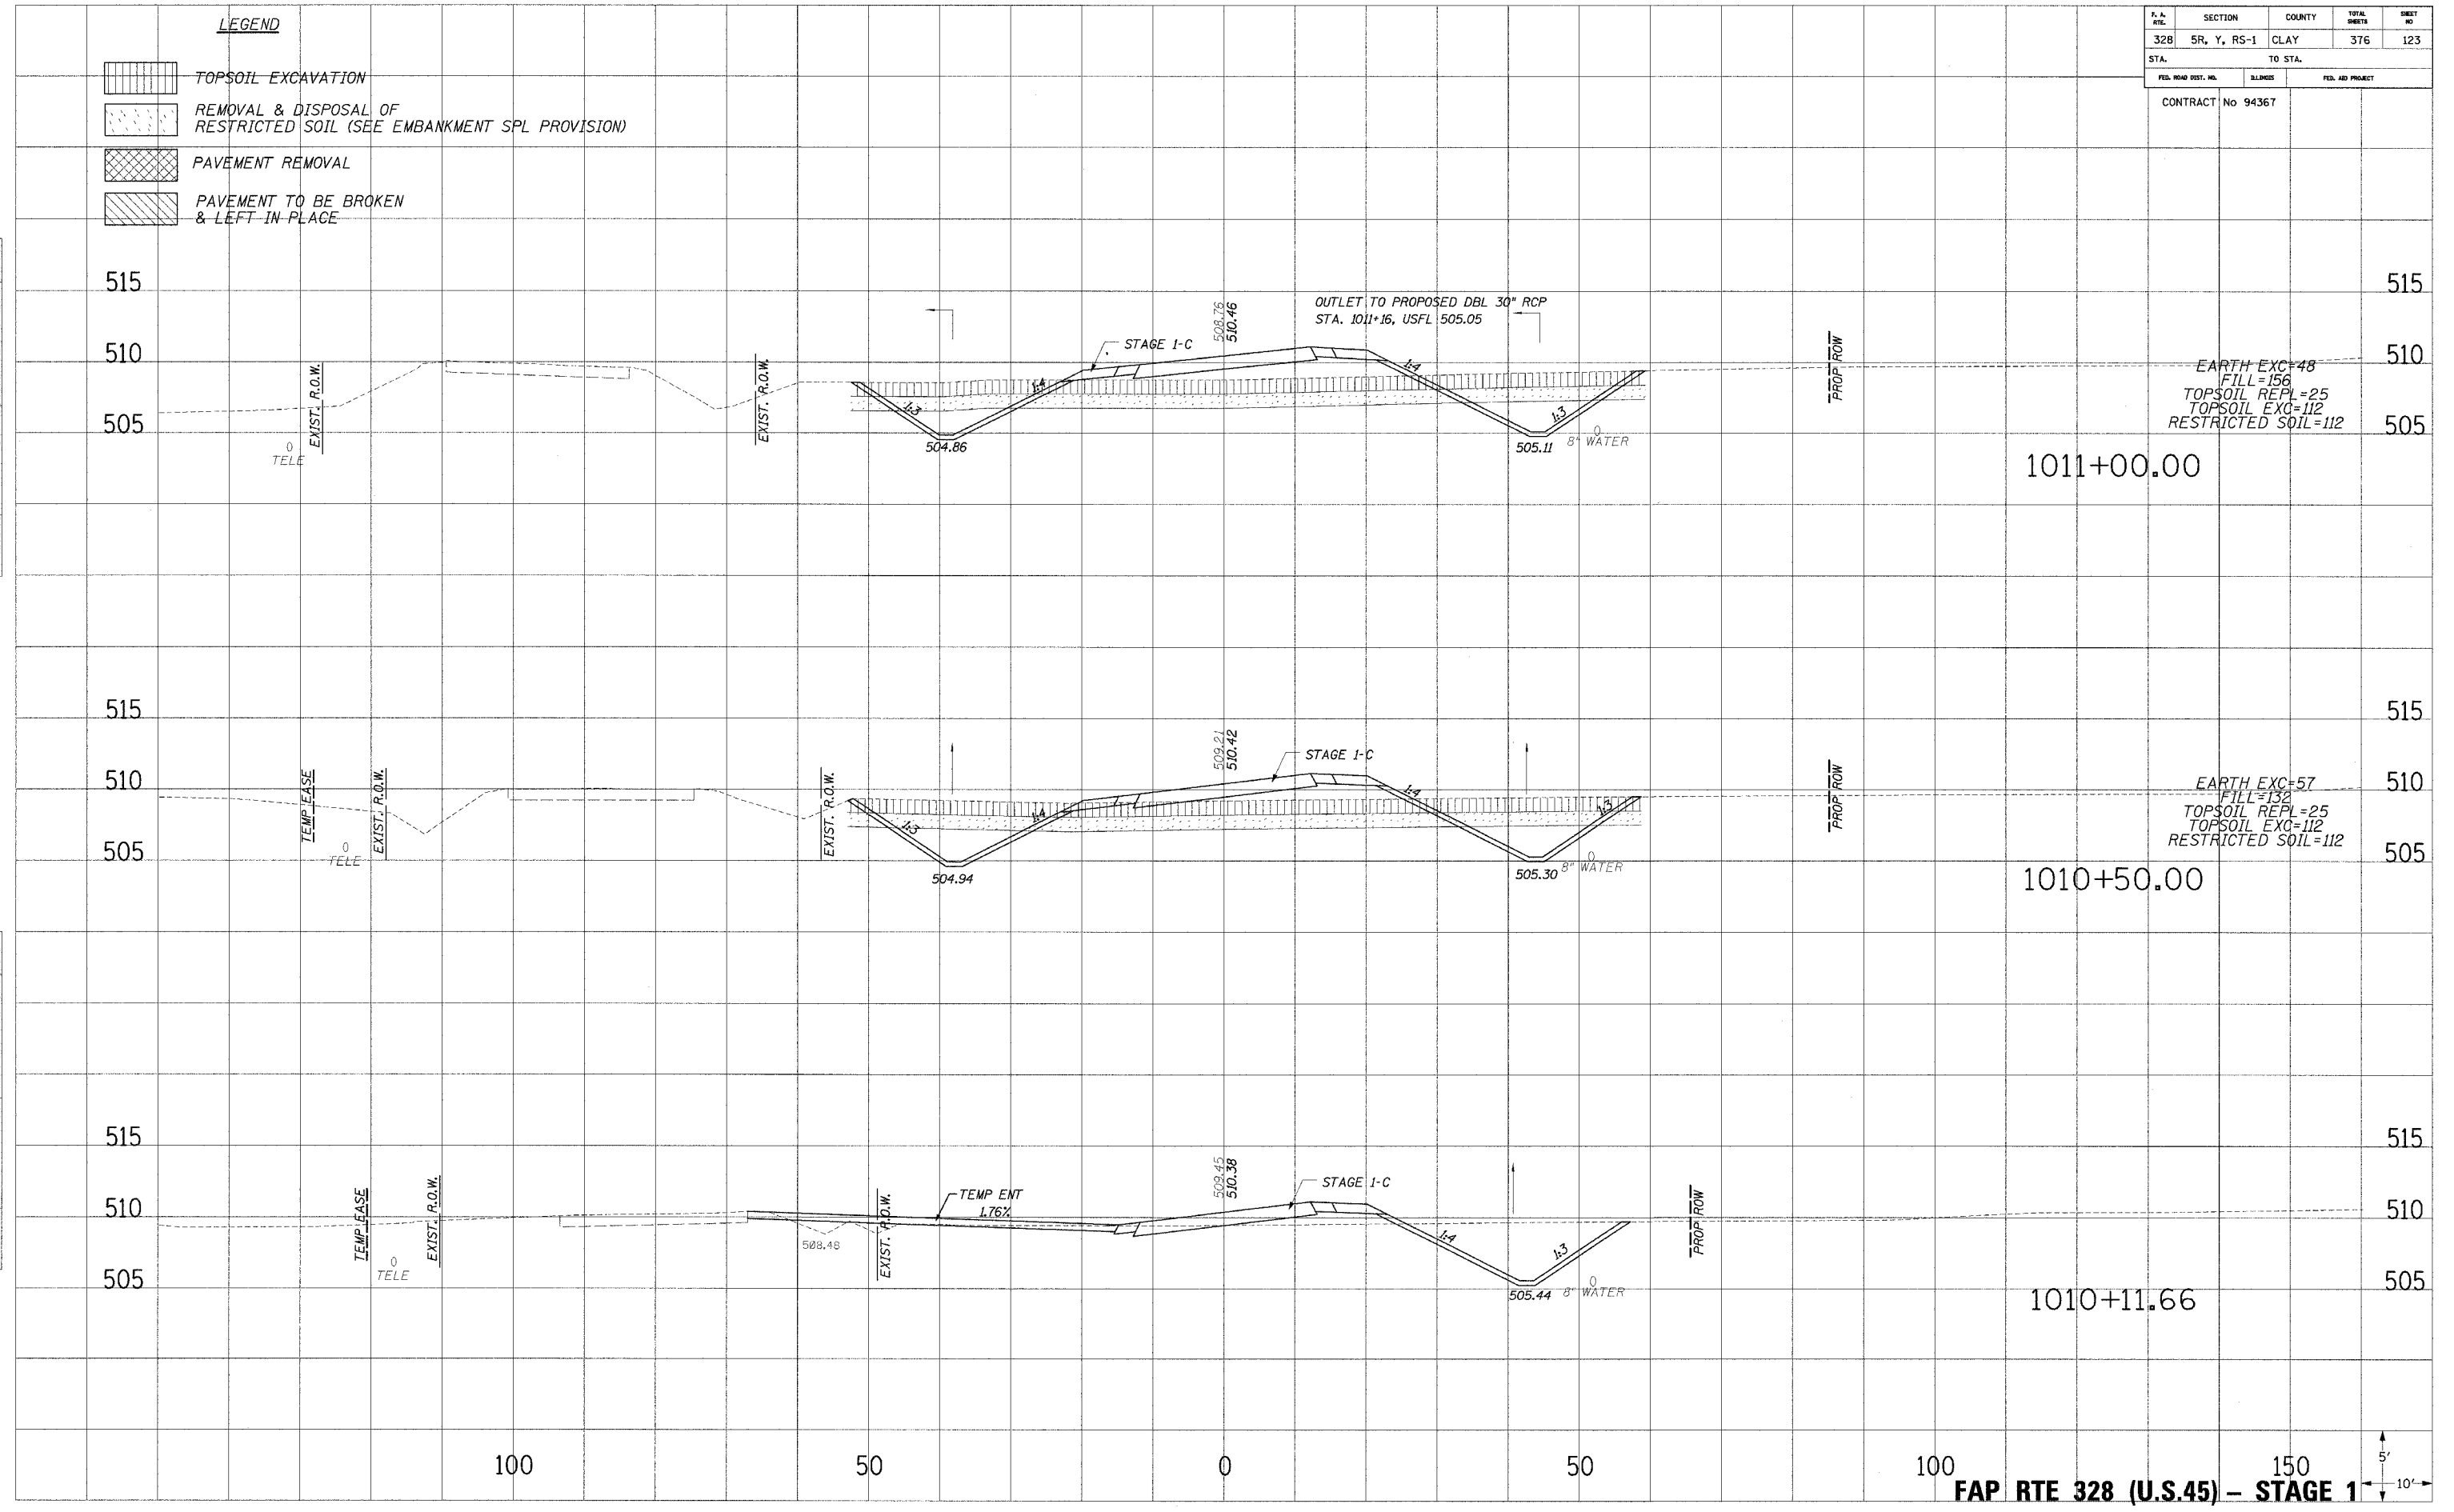

FAP RTE 328 (U.S.45) - STAGE 1

12/22/2004 12:00:11 PM