
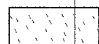

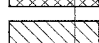



F.A. NO.	SECTION	COUNTY	TOTAL SHEETS	SHEET NO.
328	5R, Y, RS-1	CLAY	376	124
STA.		TO STA.		
FED. ROAD DIST. NO.		BLINKS	FED. AID PROJECT	
CONTRACT No 94367				

LEGEND

-  TOPSOIL EXCAVATION
-  REMOVAL & DISPOSAL OF RESTRICTED SOIL (SEE EMBANKMENT SPL PROVISION)
-  PAVEMENT REMOVAL
-  PAVEMENT TO BE BROKEN & LEFT IN PLACE

PLUMBER
 NOTE BOOK
 REPLICATE
 AREAS CHECKED
 NO.

PLUMBER
 NOTE BOOK
 REPLICATE
 AREAS CHECKED
 NO.

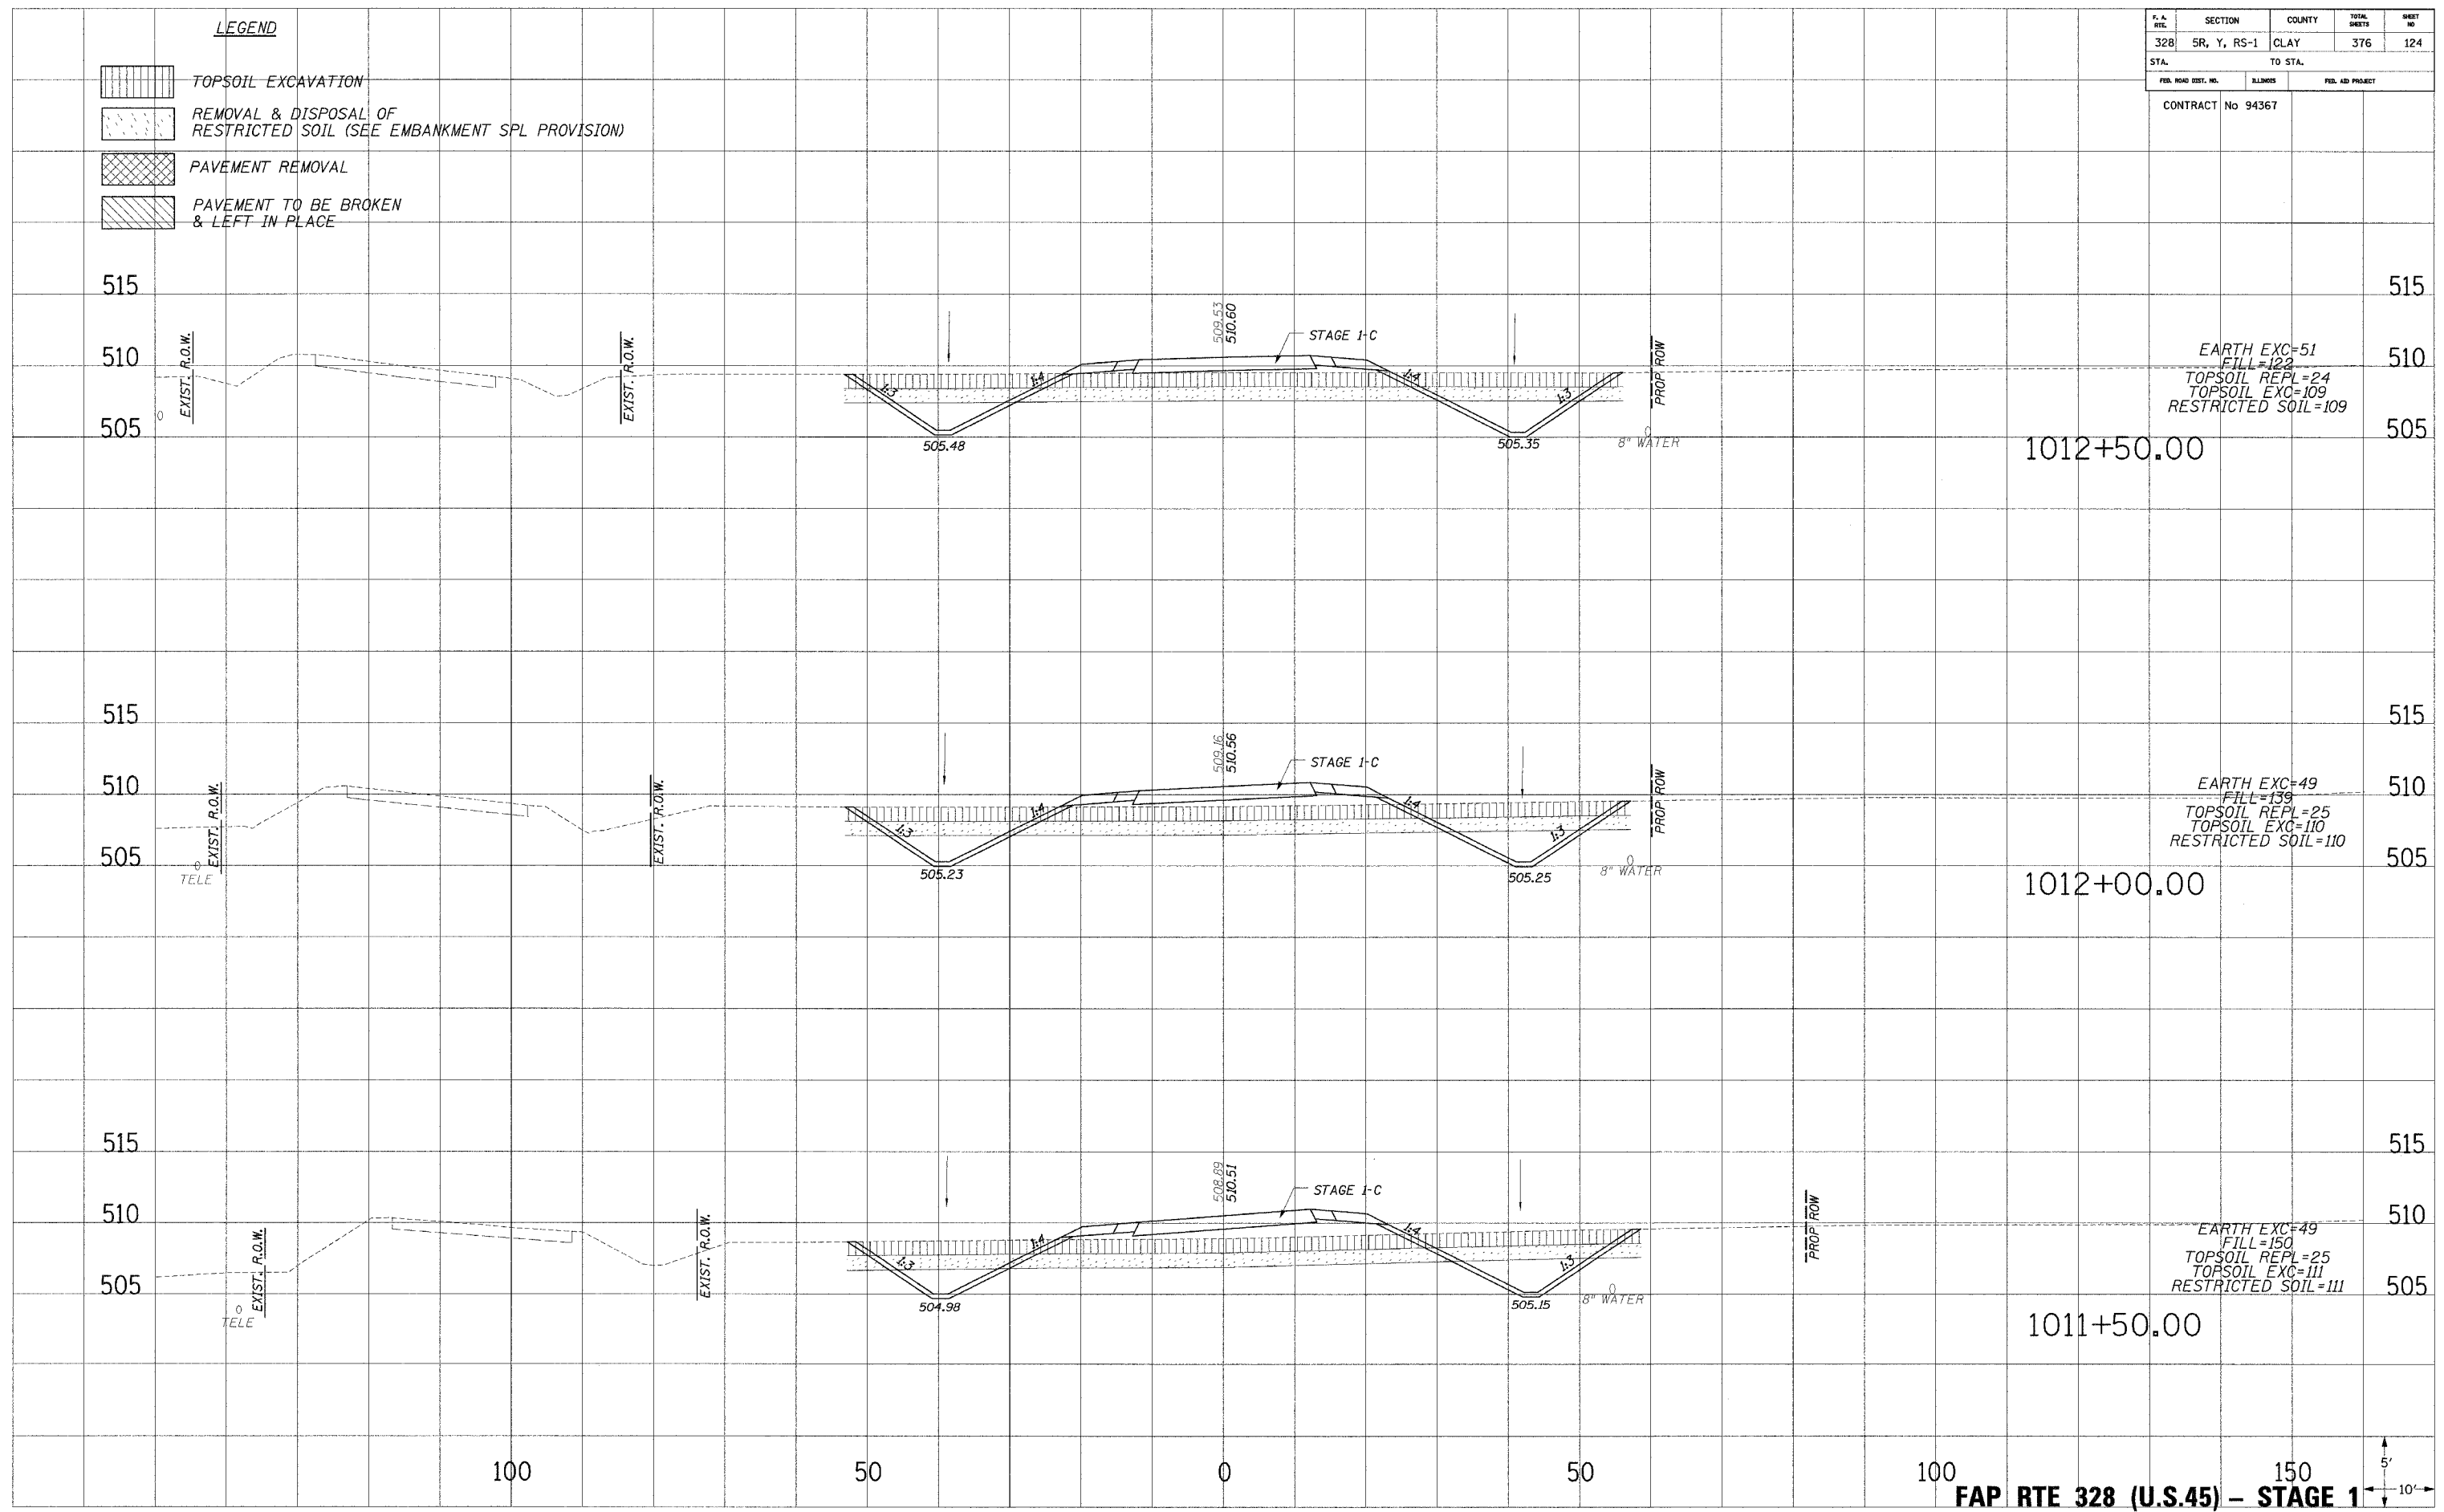

100 150
FAP RTE 328 (U.S.45) - STAGE 1

10/27/2004 12:10:31 PM