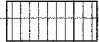
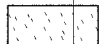

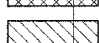



F.A. NO.	SECTION	COUNTY	TOTAL SHEETS	SHEET NO.
328	5R, Y, RS-1	CLAY	376	129
STA.		TO STA.		
FED. ROAD DIST. NO.		BLK/MS	FED. AID PROJECT	
CONTRACT		No 94367		

LEGEND

-  TOPSOIL EXCAVATION
-  REMOVAL & DISPOSAL OF RESTRICTED SOIL (SEE EMBANKMENT SPL PROVISION)
-  PAVEMENT REMOVAL
-  PAVEMENT TO BE BROKEN & LEFT IN PLACE

PLO/HDJ
 NOTE BOOK
 NO.

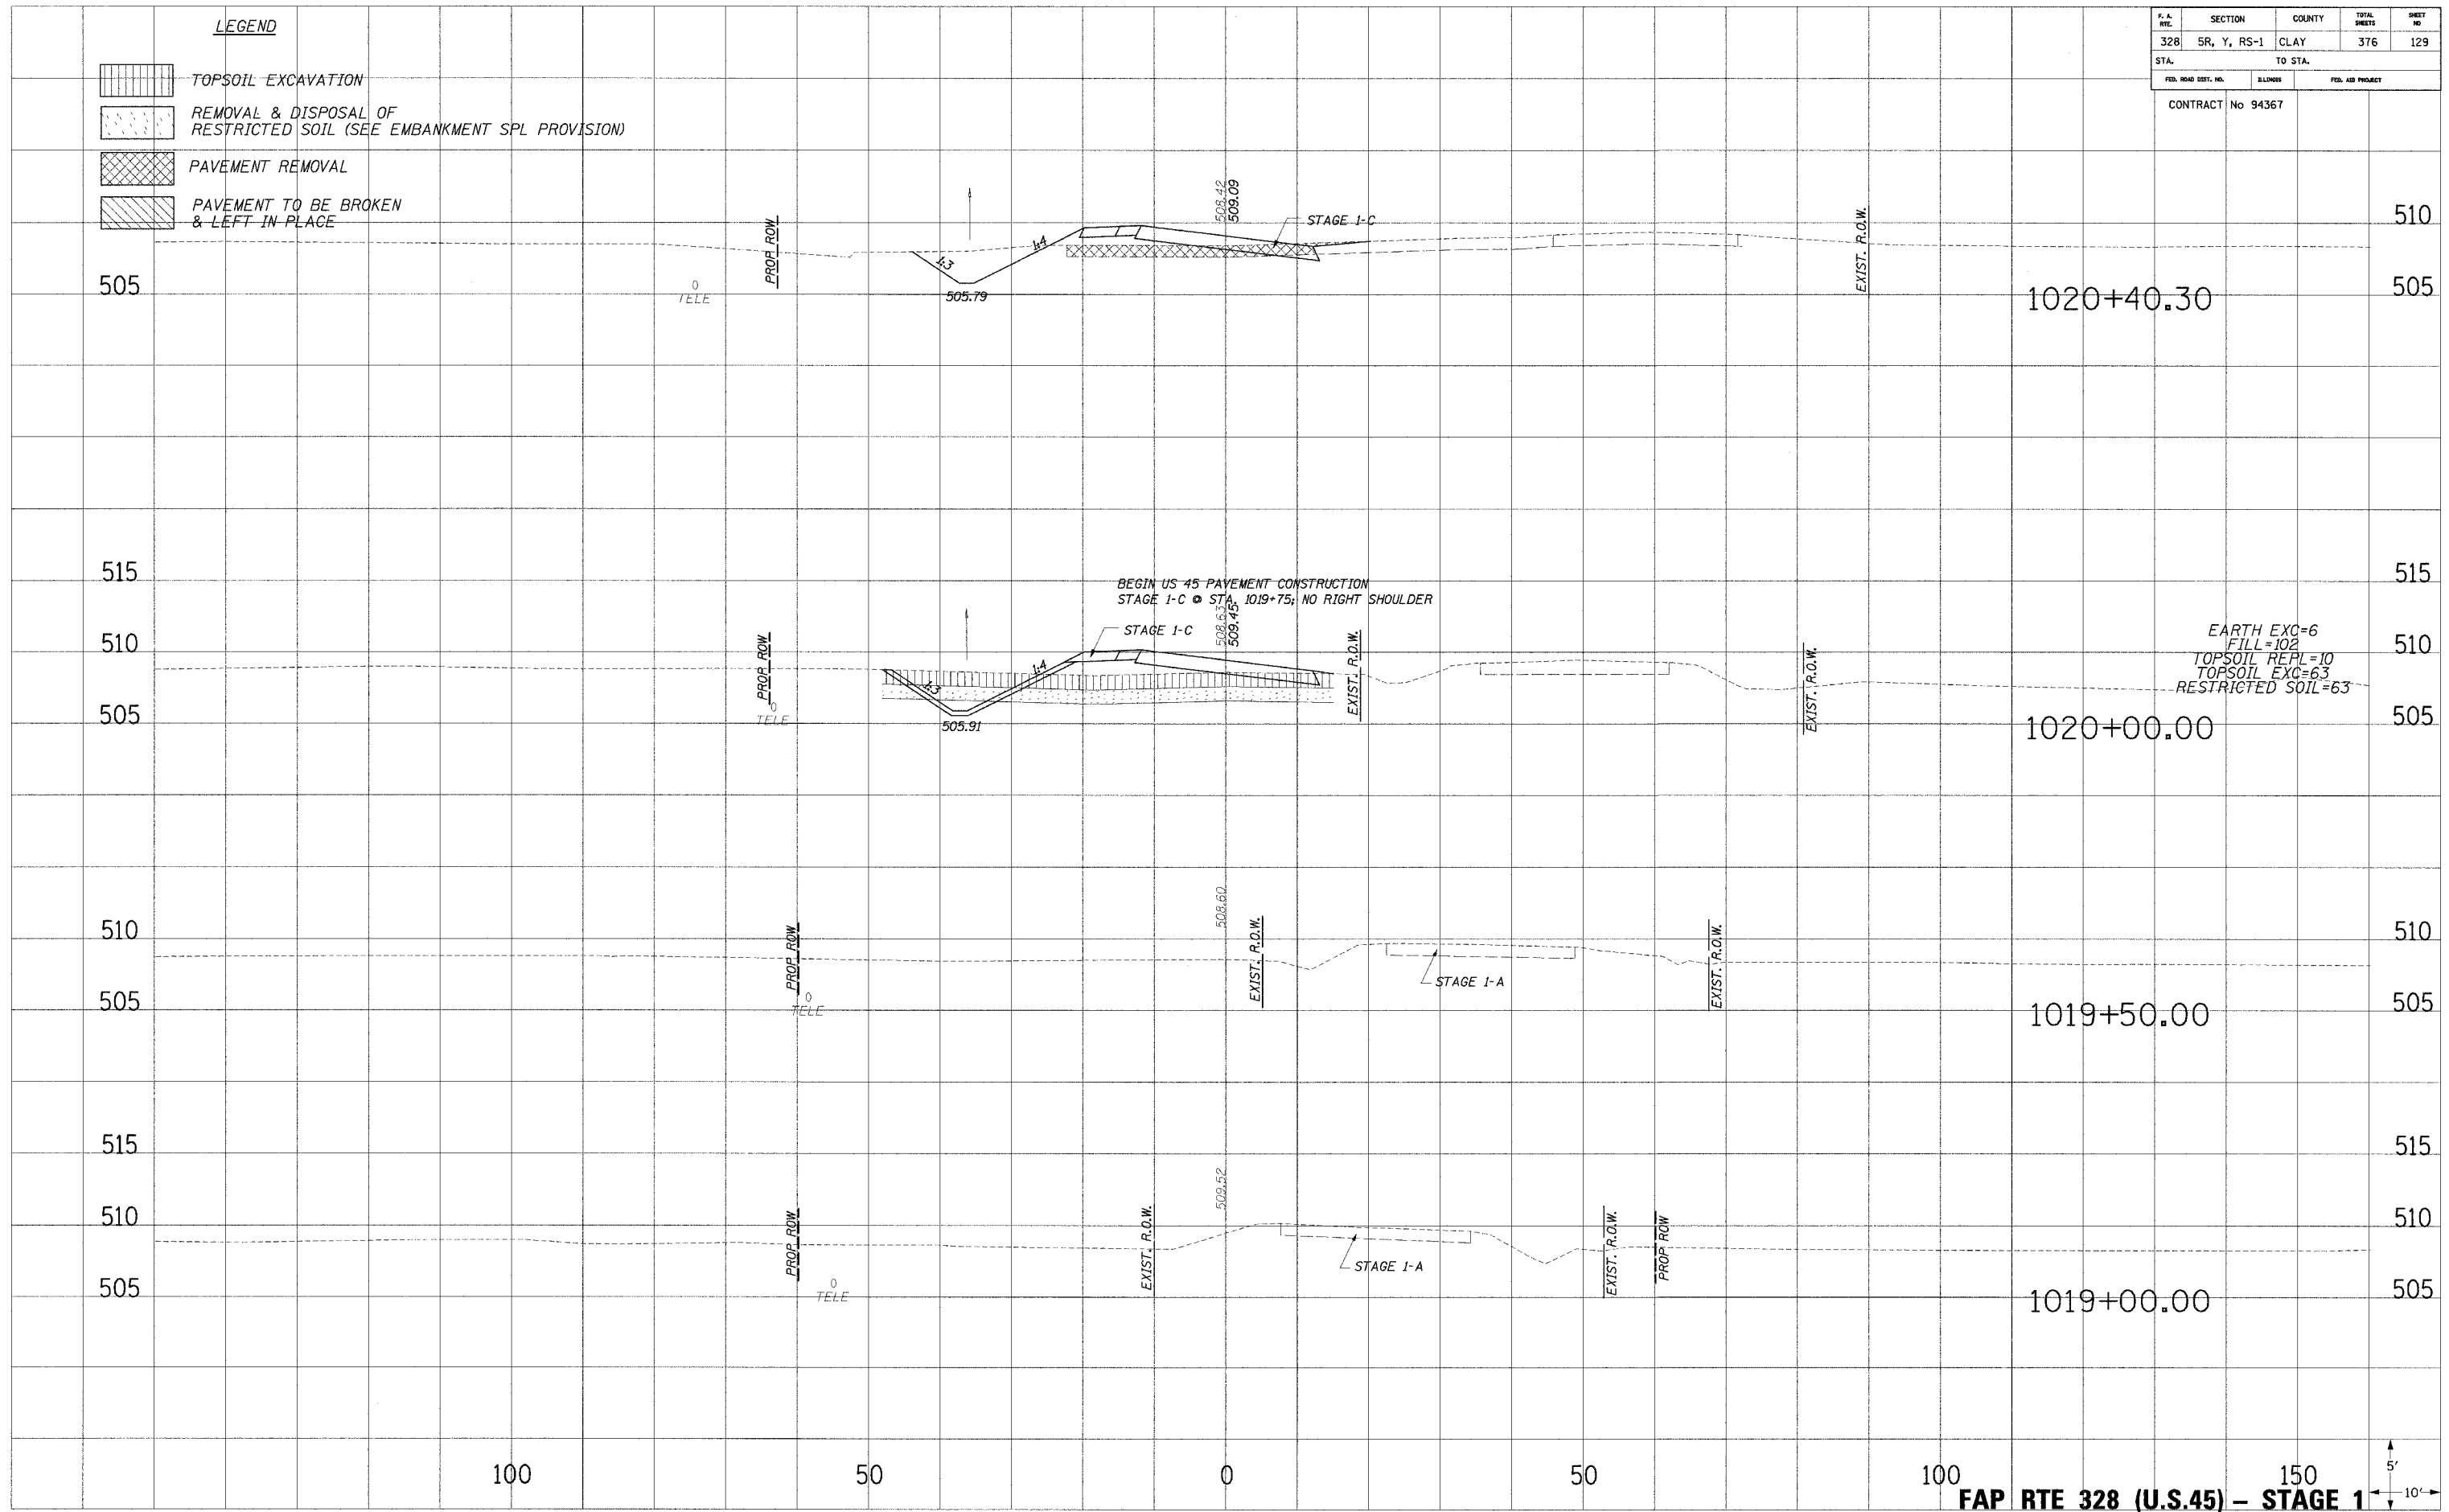PLO/HDJ
 NOTE BOOK
 NO.



.../V06/04/04/15/09/ 12/12/2004 12:10:12 PM