
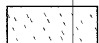

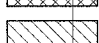


F.A. DIST.	SECTION	COUNTY	TOTAL SHEETS	SHEET NO.
328	5R, Y, RS-1	CLAY	376	131
STA.		TO STA.		
FED. ROAD DIST. NO.		BLINDS	FED. AID PROJECT	


CONTRACT No 94367

EARTH EXC=45
 FILL=46
 TOPSOIL REPL=18
 TOPSOIL EXC=92
 RESTRICTED SOIL=92

- LEGEND**
-  TOPSOIL EXCAVATION
 -  REMOVAL & DISPOSAL OF RESTRICTED SOIL (SEE EMBANKMENT SPL PROVISION)
 -  PAVEMENT REMOVAL
 -  PAVEMENT TO BE BROKEN & LEFT IN PLACE

PLOTTED FROM THE
 NOTE BOOK
 AREAS CHECKED

PLOTTED FROM THE
 NOTE BOOK
 AREAS CHECKED

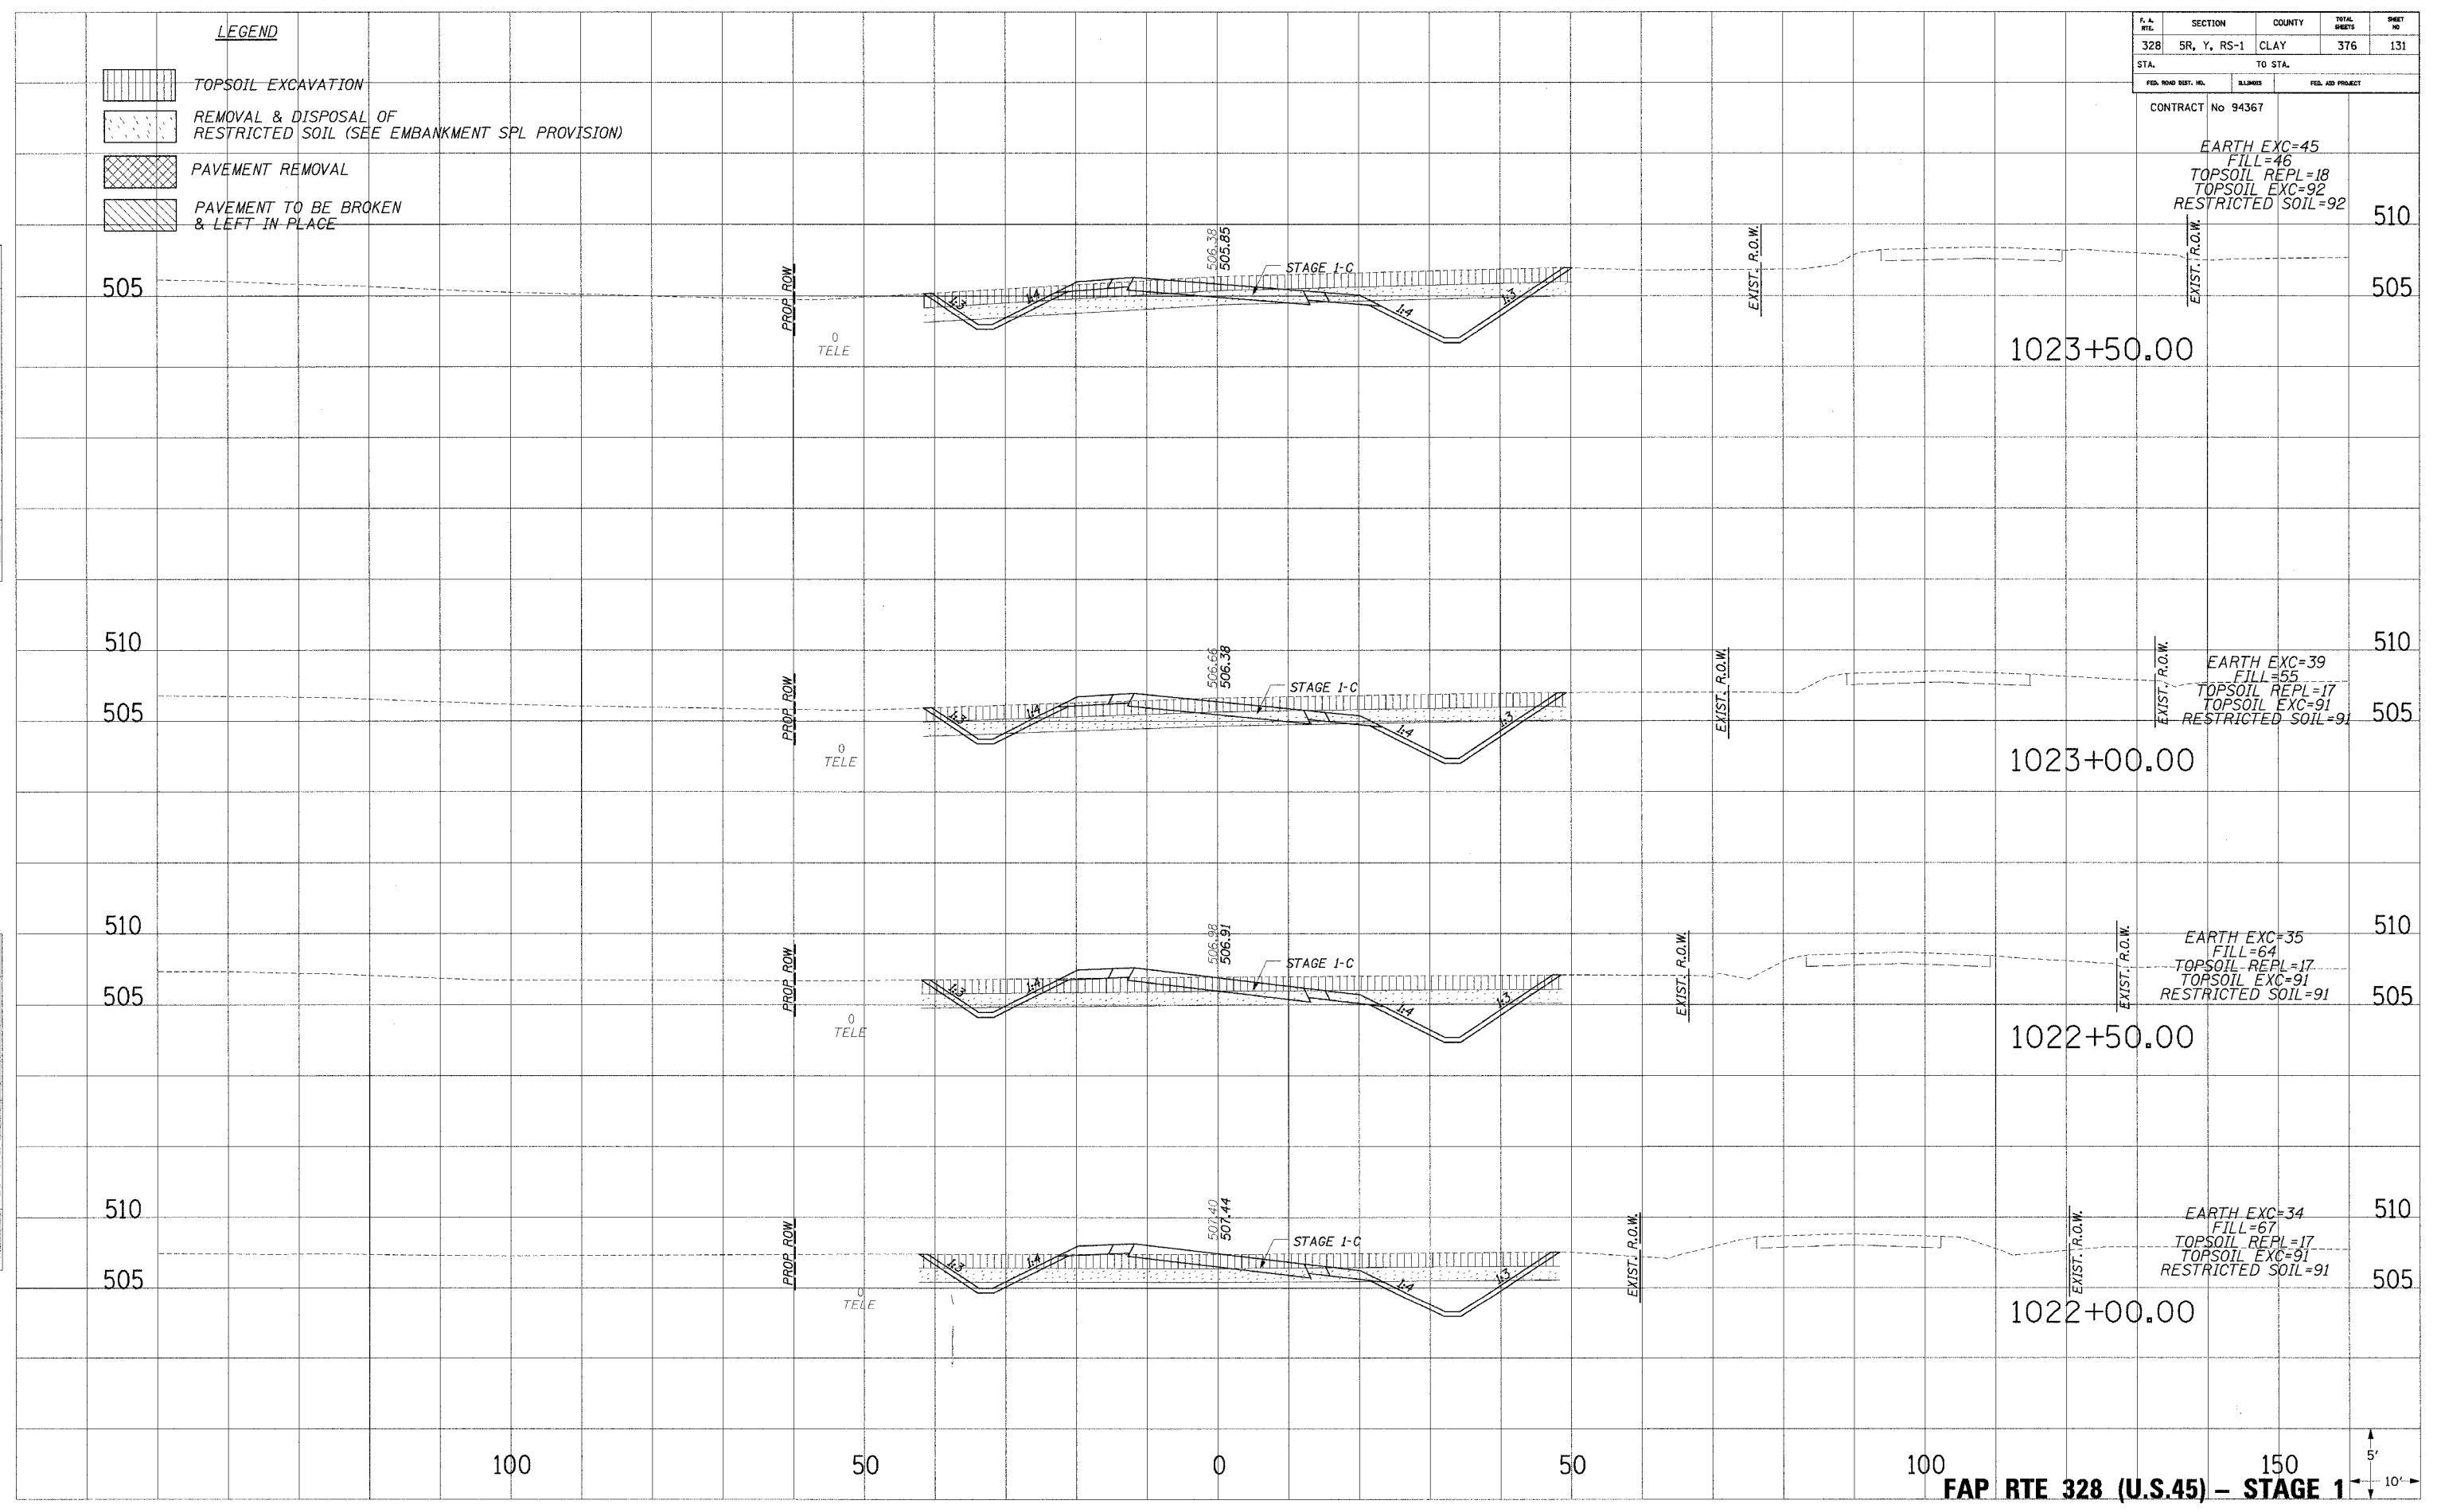

FAP RTE 328 (U.S.45) - STAGE 1

