
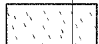

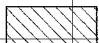



F.A. NO.	SECTION	COUNTY	TOTAL SHEETS	SHEET NO.
328	5R, Y, RS-1	CLAY	376	132
STA. TO STA.		FED. AID PROJECT		
CONTRACT No 94367				

LEGEND

-  TOPSOIL EXCAVATION
-  REMOVAL & DISPOSAL OF RESTRICTED SOIL (SEE EMBANKMENT SPL PROVISION)
-  PAVEMENT REMOVAL
-  PAVEMENT TO BE BROKEN & LEFT IN PLACE

PLOTTED DATE: _____
 NOTE BOOK NO.: _____
 AREAS CHECKED: _____

PLOTTED DATE: _____
 NOTE BOOK NO.: _____
 AREAS CHECKED: _____

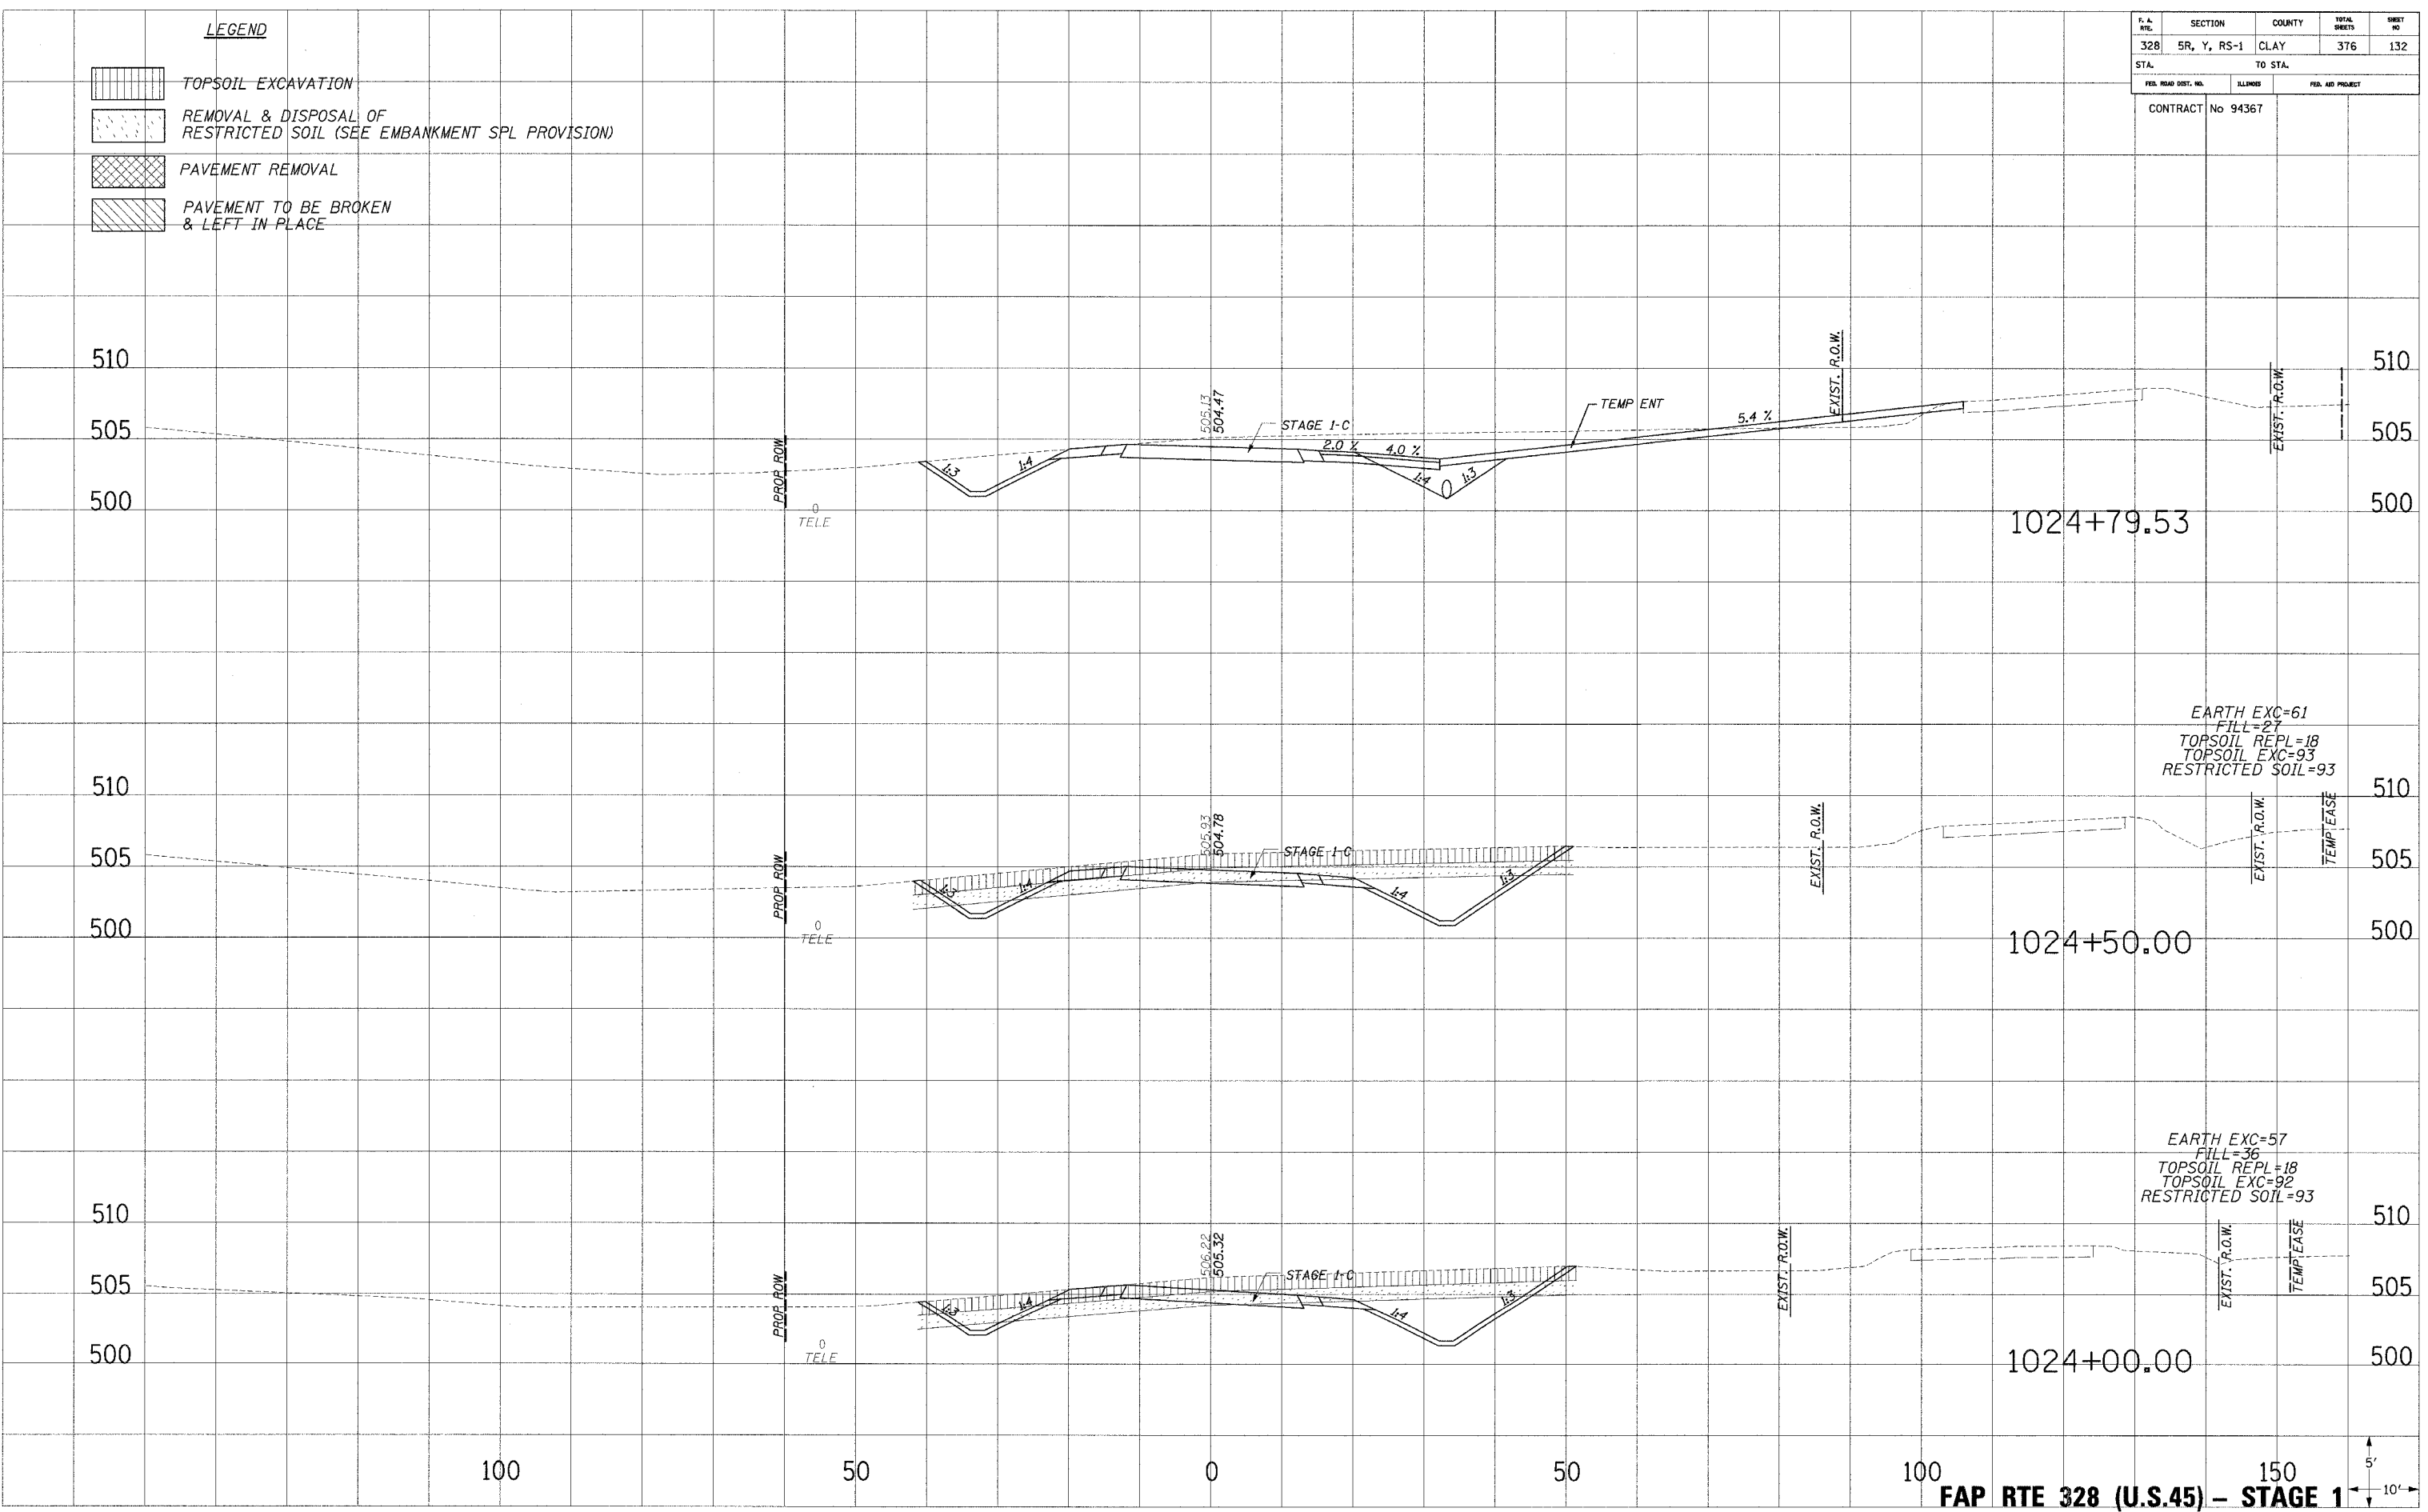

EARTH EXC=61
 FILL=27
 TOPSOIL REPL=18
 TOPSOIL EXC=93
 RESTRICTED SOIL=93

EARTH EXC=57
 FILL=36
 TOPSOIL REPL=18
 TOPSOIL EXC=92
 RESTRICTED SOIL=93

FAP RTE 328 (U.S.45) - STAGE 1