
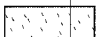

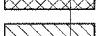



LEGEND

-  TOPSOIL EXCAVATION
-  REMOVAL & DISPOSAL OF RESTRICTED SOIL (SEE EMBANKMENT SPL PROVISION)
-  PAVEMENT REMOVAL
-  PAVEMENT TO BE BROKEN & LEFT IN PLACE

P.A. NO.	SECTION	COUNTY	TOTAL SHEETS	SHEET NO.
328	5R, Y, RS-1	CLAY	376	137
STA.		TO STA.		
FED. ROAD DIST. NO.	BLK/MS	FED. AID PROJECT		
CONTRACT No 94367				

PROFILE TEMPLATE AREAS CHECKED
 NO.

PROFILE TEMPLATE AREAS CHECKED
 NO.

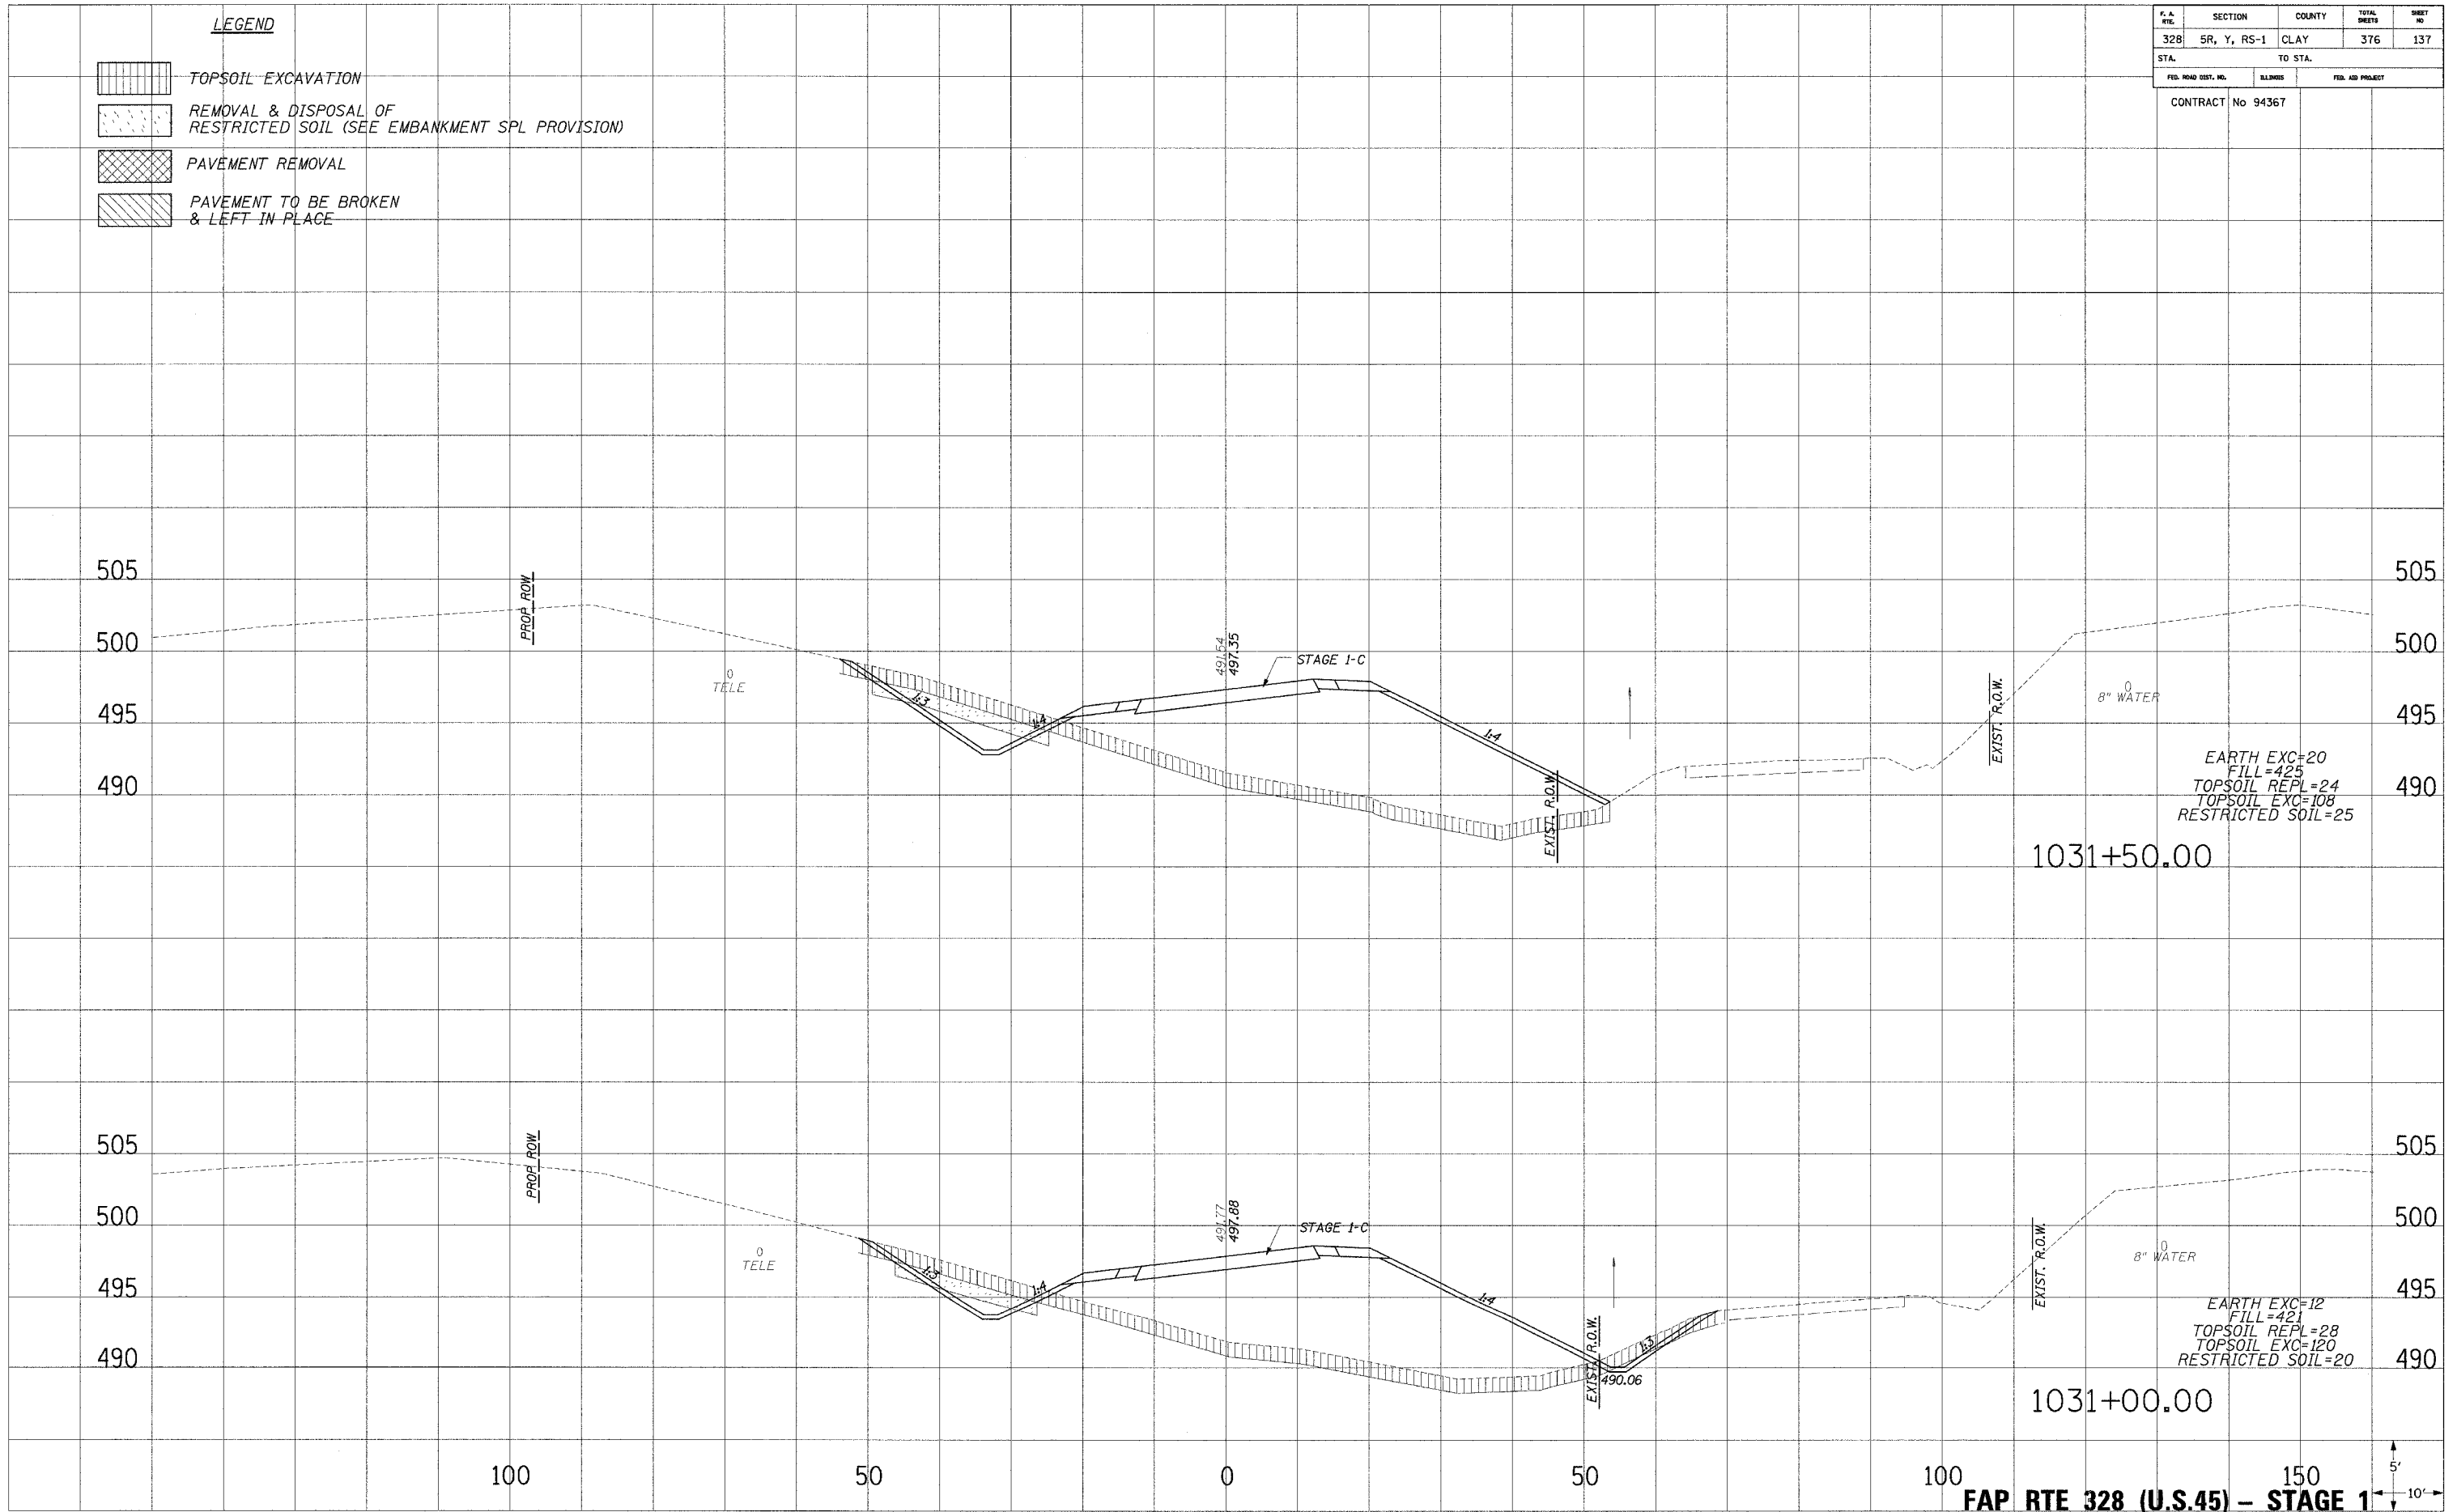

FAP RTE 328 (U.S.45) - STAGE 1

