

F. A. RITE.	SECTION	COUNTY	TOTAL SHEETS	SHEET NO.
328	SR, Y, RS-1	CLAY	376	138
STA.		TO STA.		
FED. ROAD DIST. NO.		ILLINOIS	FED. AID PROJECT	

CONTRACT No 94367


EARTH EXC=0
 FILL=390
 TOPSOIL REPL=7
 TOPSOIL EXC=92
 RESTRICTED SOIL=15

EARTH EXC=25
 FILL=395
 TOPSOIL REPL=11
 TOPSOIL EXC=102
 RESTRICTED SOIL=23

EARTH EXC=27
 FILL=440
 TOPSOIL REPL=24
 TOPSOIL EXC=109
 RESTRICTED SOIL=26

PLOTTED
 DATE
 NO.

PLOTTED
 DATE
 NO.

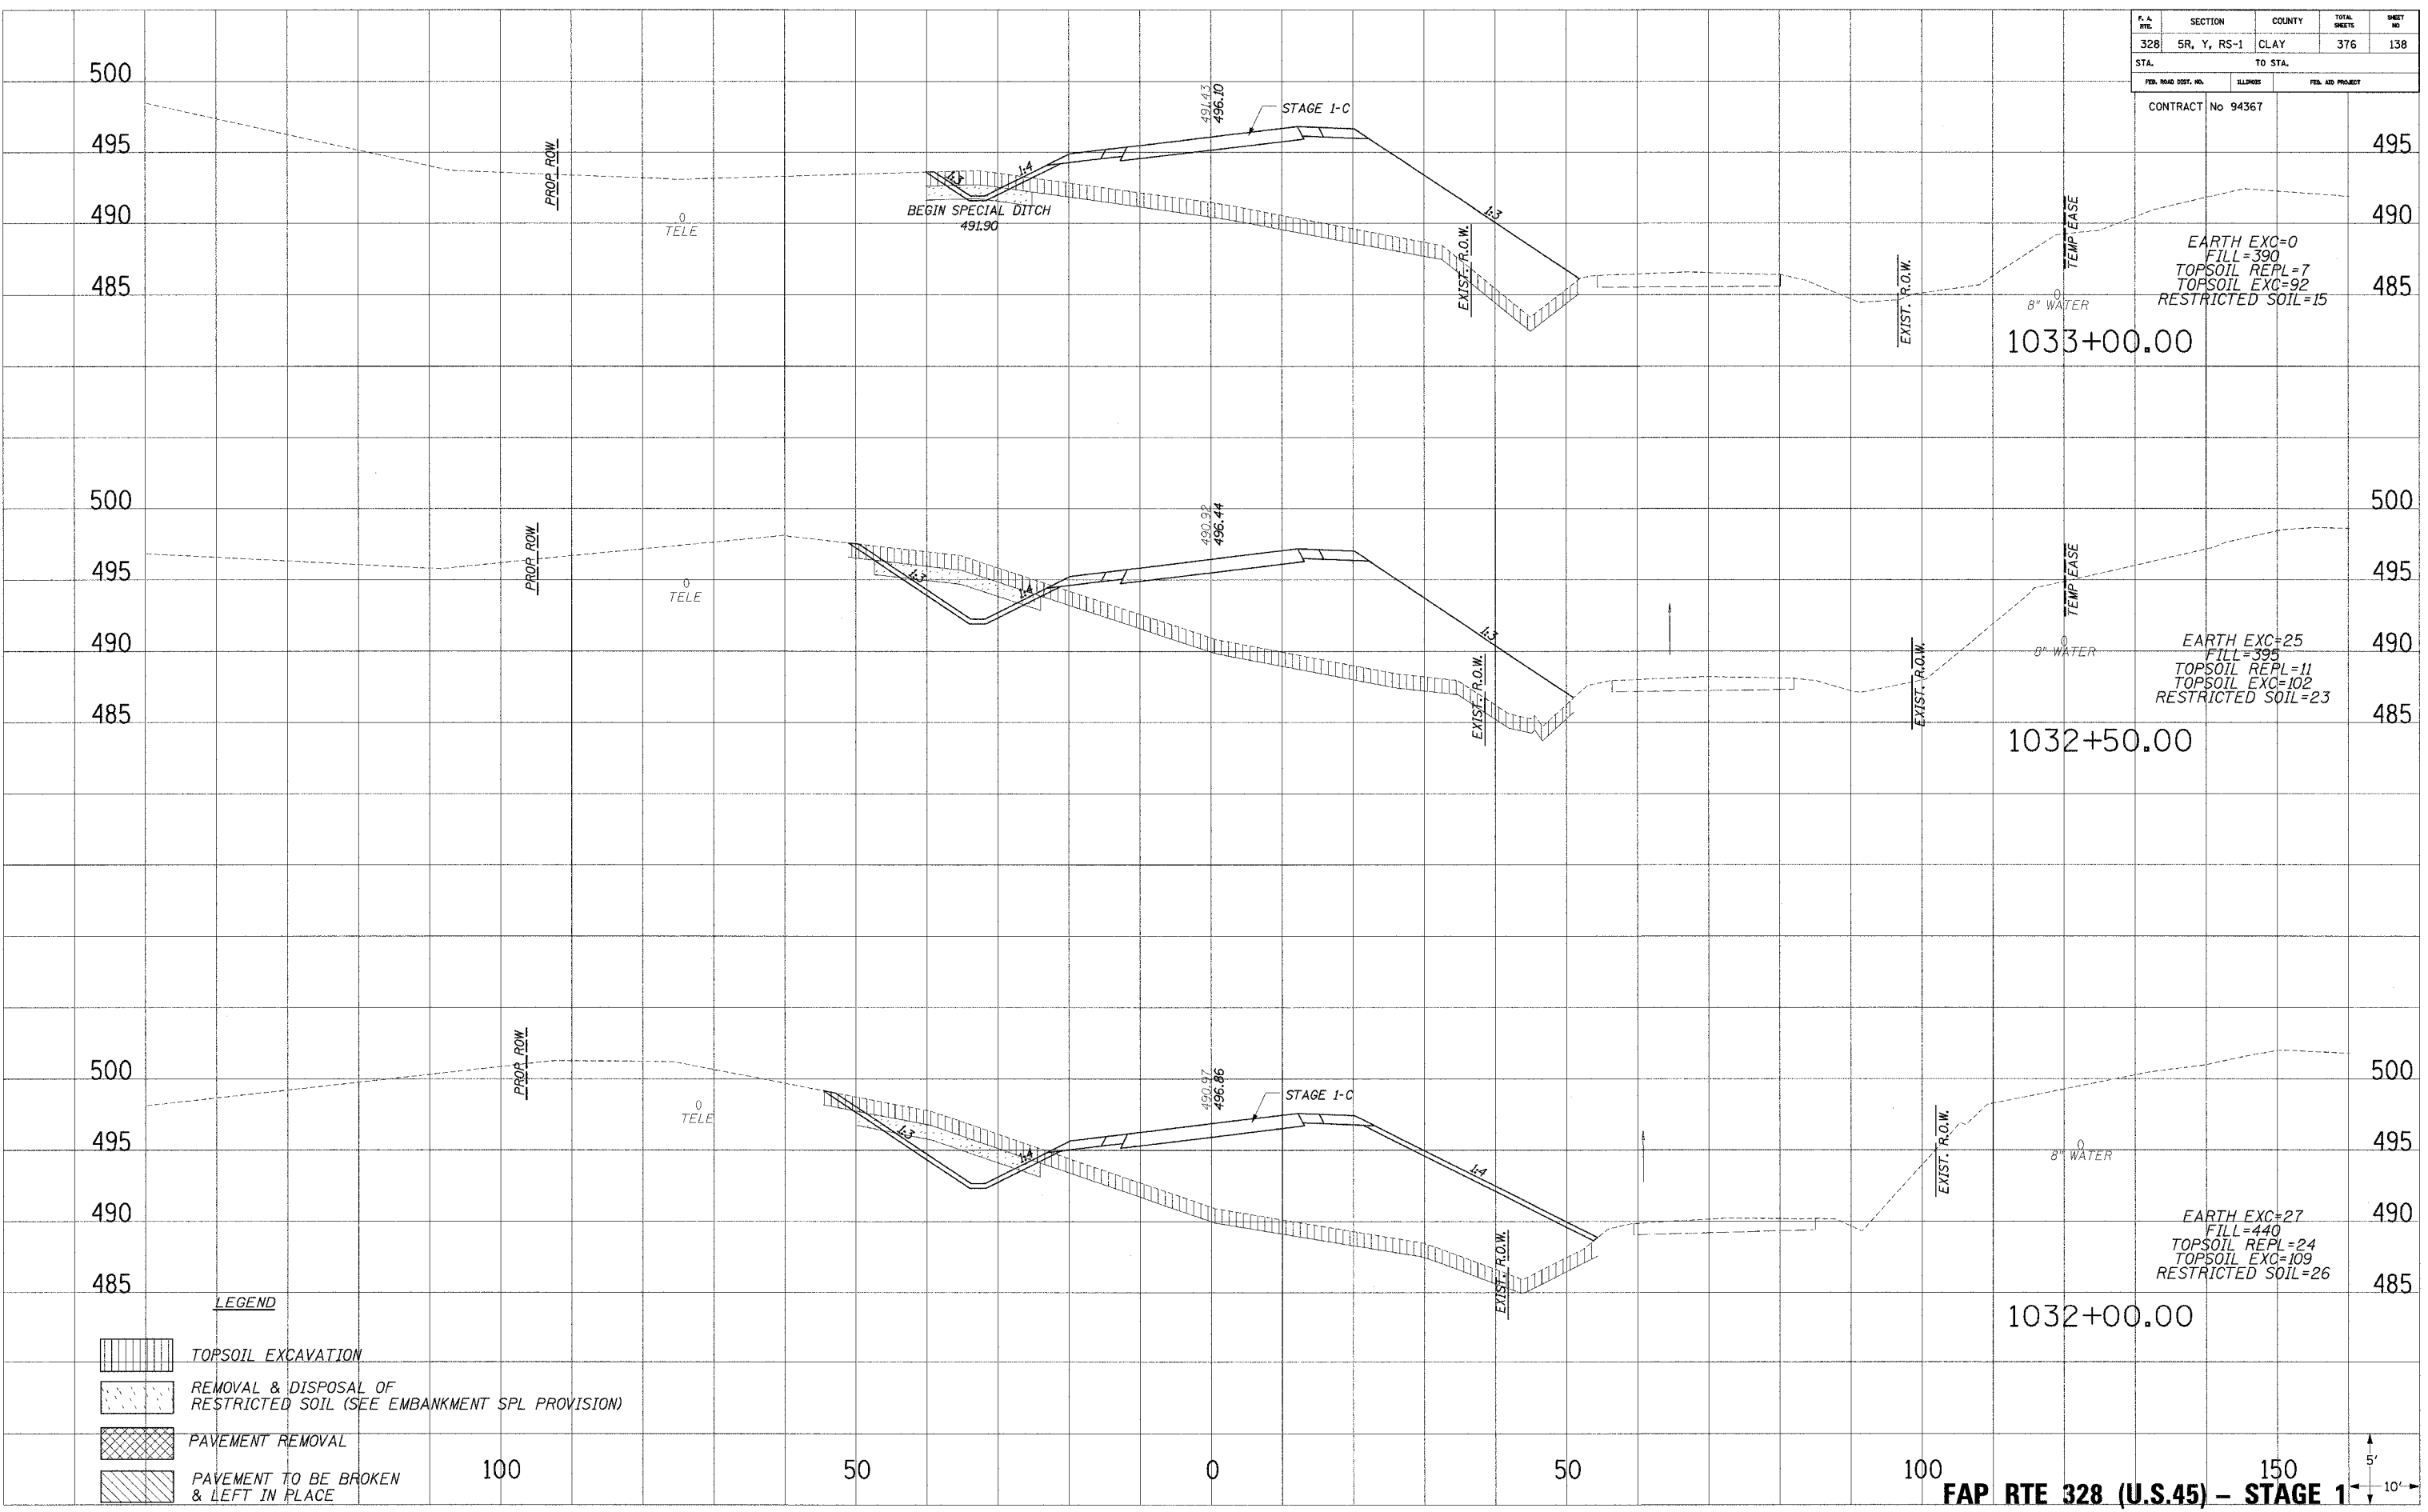

LEGEND

- TOPSOIL EXCAVATION
- REMOVAL & DISPOSAL OF RESTRICTED SOIL (SEE EMBANKMENT SPL PROVISION)
- PAVEMENT REMOVAL
- PAVEMENT TO BE BROKEN & LEFT IN PLACE

FAP RTE 328 (U.S.45) - STAGE 1