


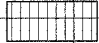



F. A. NO.	SECTION	COUNTY	TOTAL SHEETS	SHEET NO.
328	SR, Y, RS-1	CLAY	376	147
STA.		TO STA.		
FED. ROAD DIST. NO.		MILES		FED. AID PROJECT
CONTRACT No 94367				

LEGEND

-  TOPSOIL EXCAVATION
-  REMOVAL & DISPOSAL OF RESTRICTED SOIL (SEE EMBANKMENT SPL PROVISION)
-  PAVEMENT REMOVAL
-  PAVEMENT TO BE BROKEN & LEFT IN PLACE

PLOTTED
 NOTE BOOK
 TEMPLATE
 AREAS CHECKED
 NO.

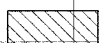
PLOTTED
 NOTE BOOK
 TEMPLATE
 AREAS CHECKED
 NO.

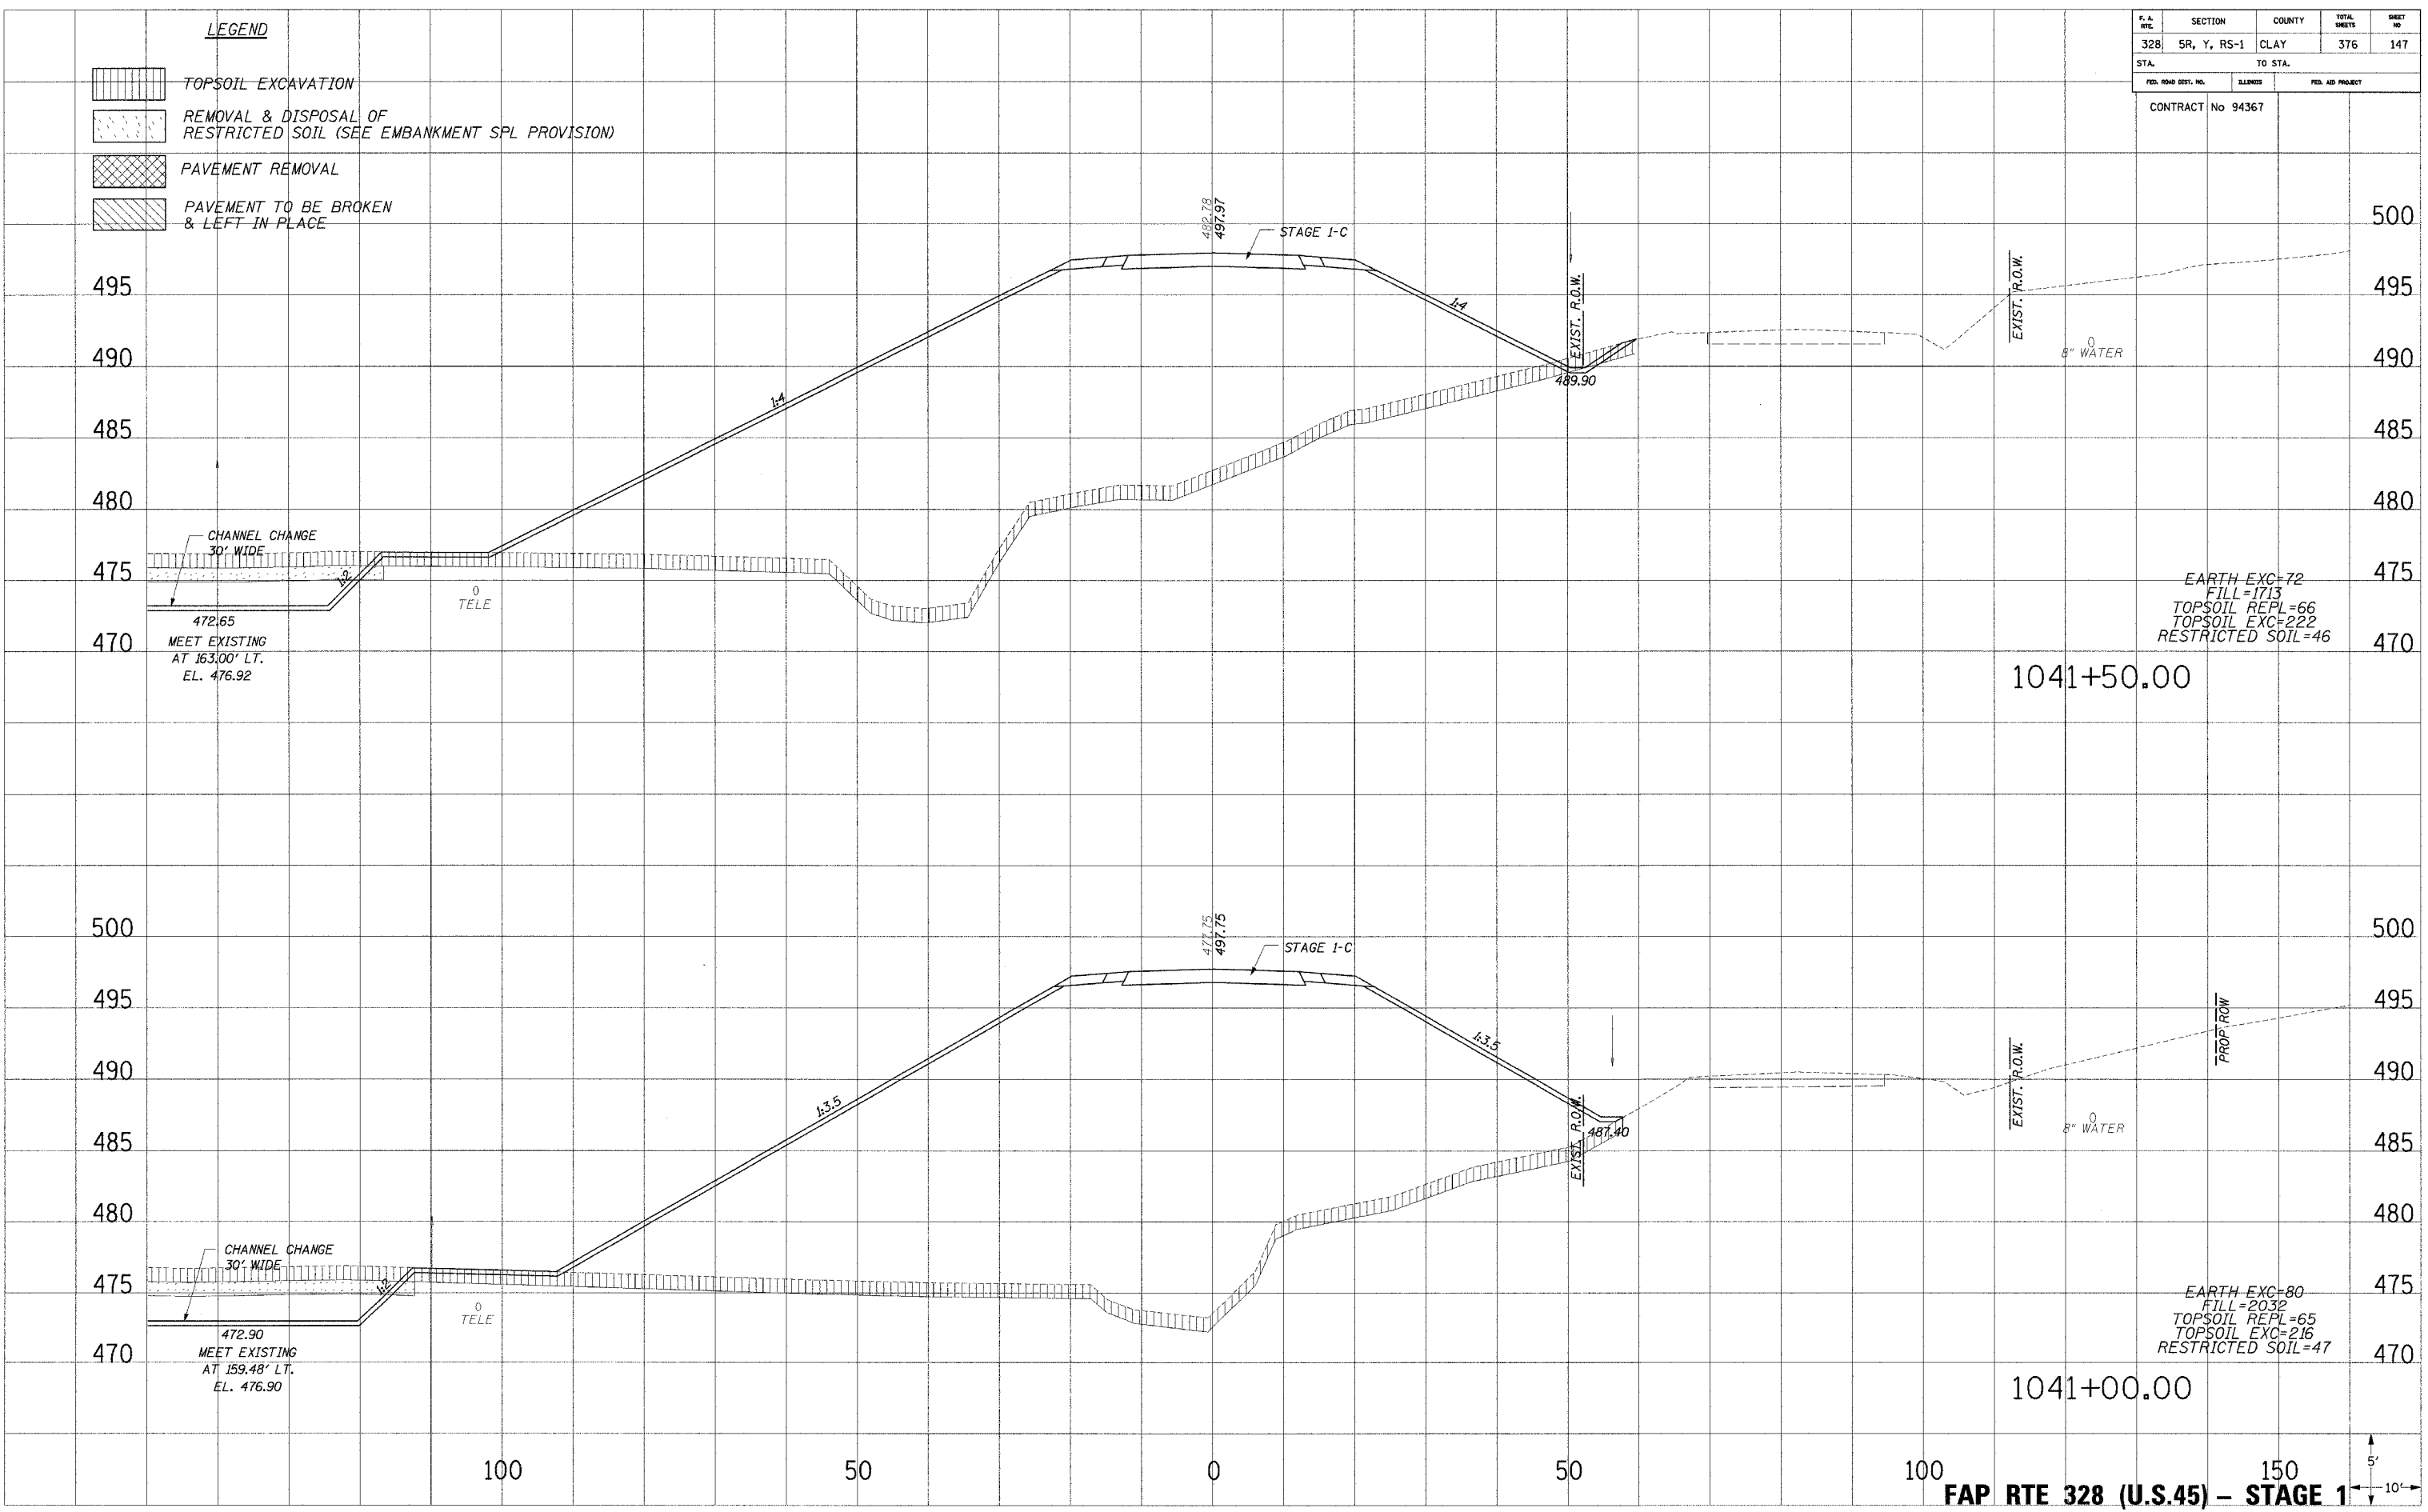

EARTH EXC-72
 FILL-1713
 TOPSOIL REPL-66
 TOPSOIL EXC-222
 RESTRICTED SOIL-46

EARTH EXC-80
 FILL-2032
 TOPSOIL REPL-65
 TOPSOIL EXC-216
 RESTRICTED SOIL-47

FAP RTE 328 (U.S.45) - STAGE 1

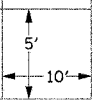

VORVA3847-14.000 12/12/2004 12:05:28 PM