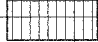
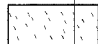

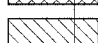
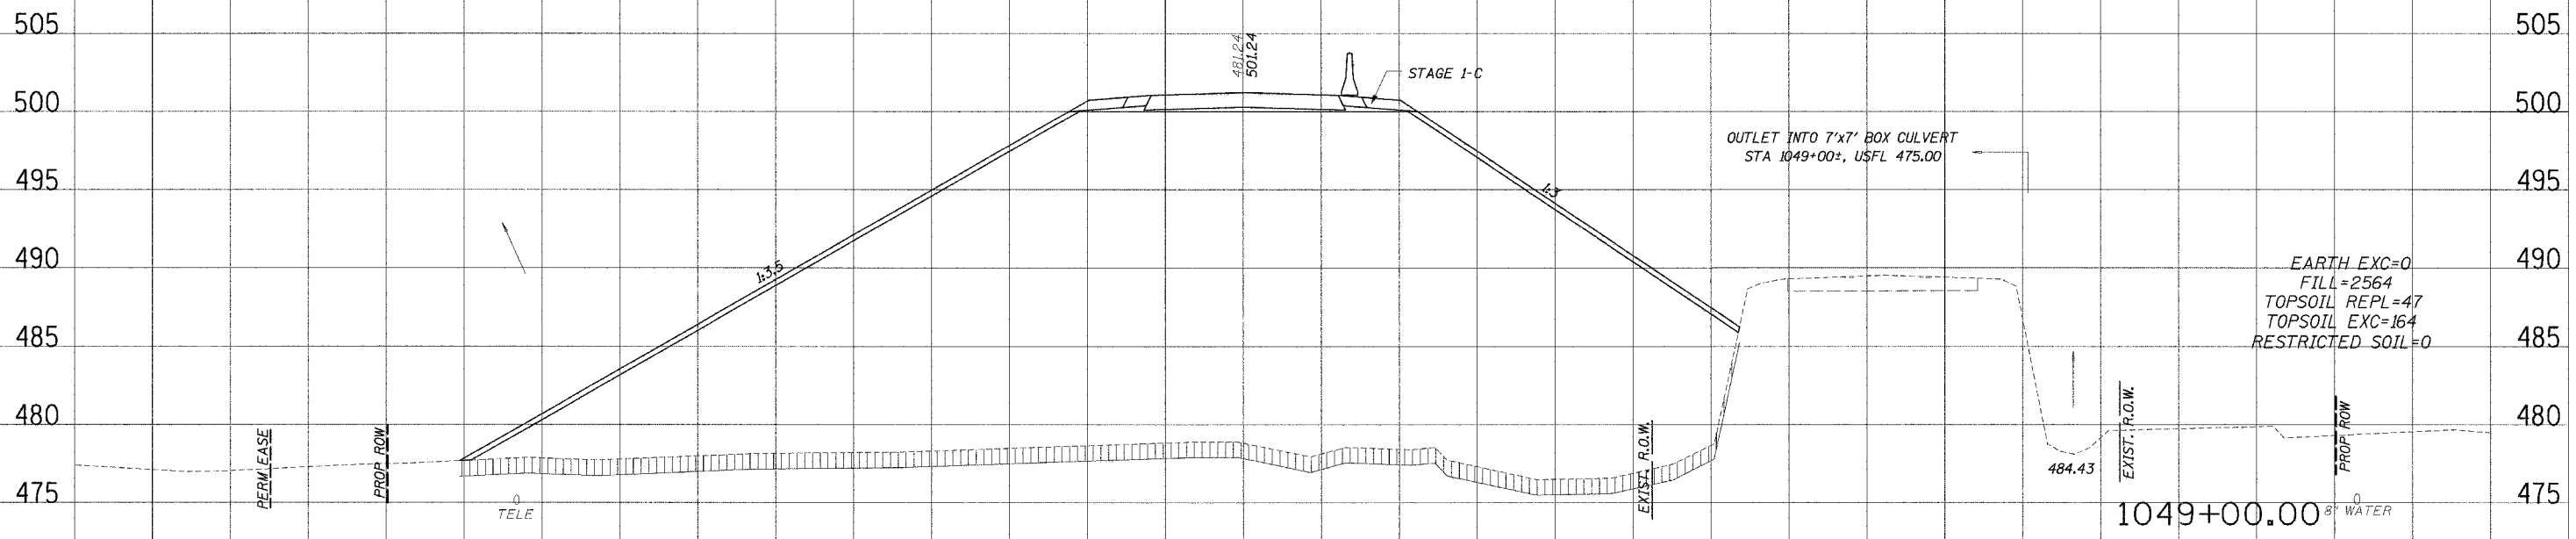
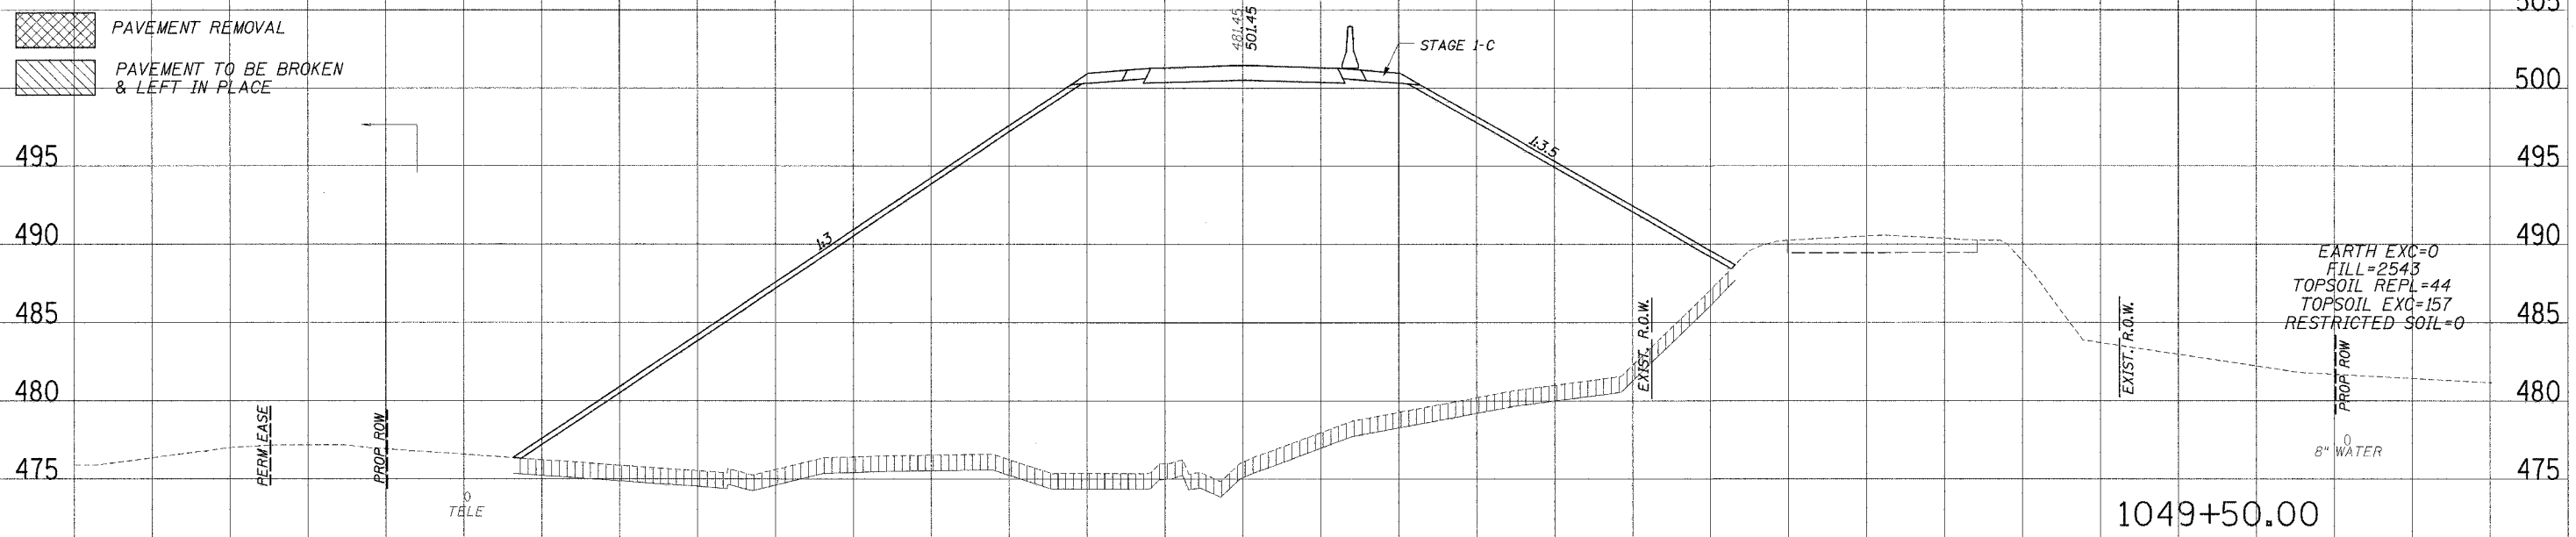


F. A. SHE.	SECTION	COUNTY	TOTAL SHEETS	SHEET NO.
328	5R, Y, RS-1	CLAY	376	154
STA.		TO STA.		
FED. ROAD DIST. NO.		BLDG. NO.	FED. AID PROJECT	

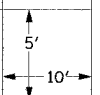
CONTRACT No 94367

LEGEND

-  TOPSOIL EXCAVATION
-  REMOVAL & DISPOSAL OF RESTRICTED SOIL (SEE EMBANKMENT SPL PROVISION)
-  PAVEMENT REMOVAL
-  PAVEMENT TO BE BROKEN & LEFT IN PLACE



FAP RTE 328 (U.S.45) - STAGE 1



PLOTTED
 NOTE BOOK
 TEMPLATE
 AREAS CHECKED

PLOTTED
 NOTE BOOK
 TEMPLATE
 AREAS CHECKED

Y:\WORK\32841-15.dwg 12/7/2004 10:35:25 AM