
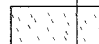

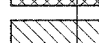



P.A. SHEET NO.	SECTION	COUNTY	TOTAL SHEETS	SHEET NO.
328	5R, Y, RS-1	CLAY	376	157
STA.		TO STA.		
FED. ROAD DIST. NO.		BLINDS		FED. AID PROJECT
CONTRACT No 94367				

LEGEND

-  TOPSOIL EXCAVATION
-  REMOVAL & DISPOSAL OF RESTRICTED SOIL (SEE EMBANKMENT SPL PROVISION)
-  PAVEMENT REMOVAL
-  PAVEMENT TO BE BROKEN & LEFT IN PLACE

PLotted
NOTE BOOK
NO.

PLotted
NOTE BOOK
NO.

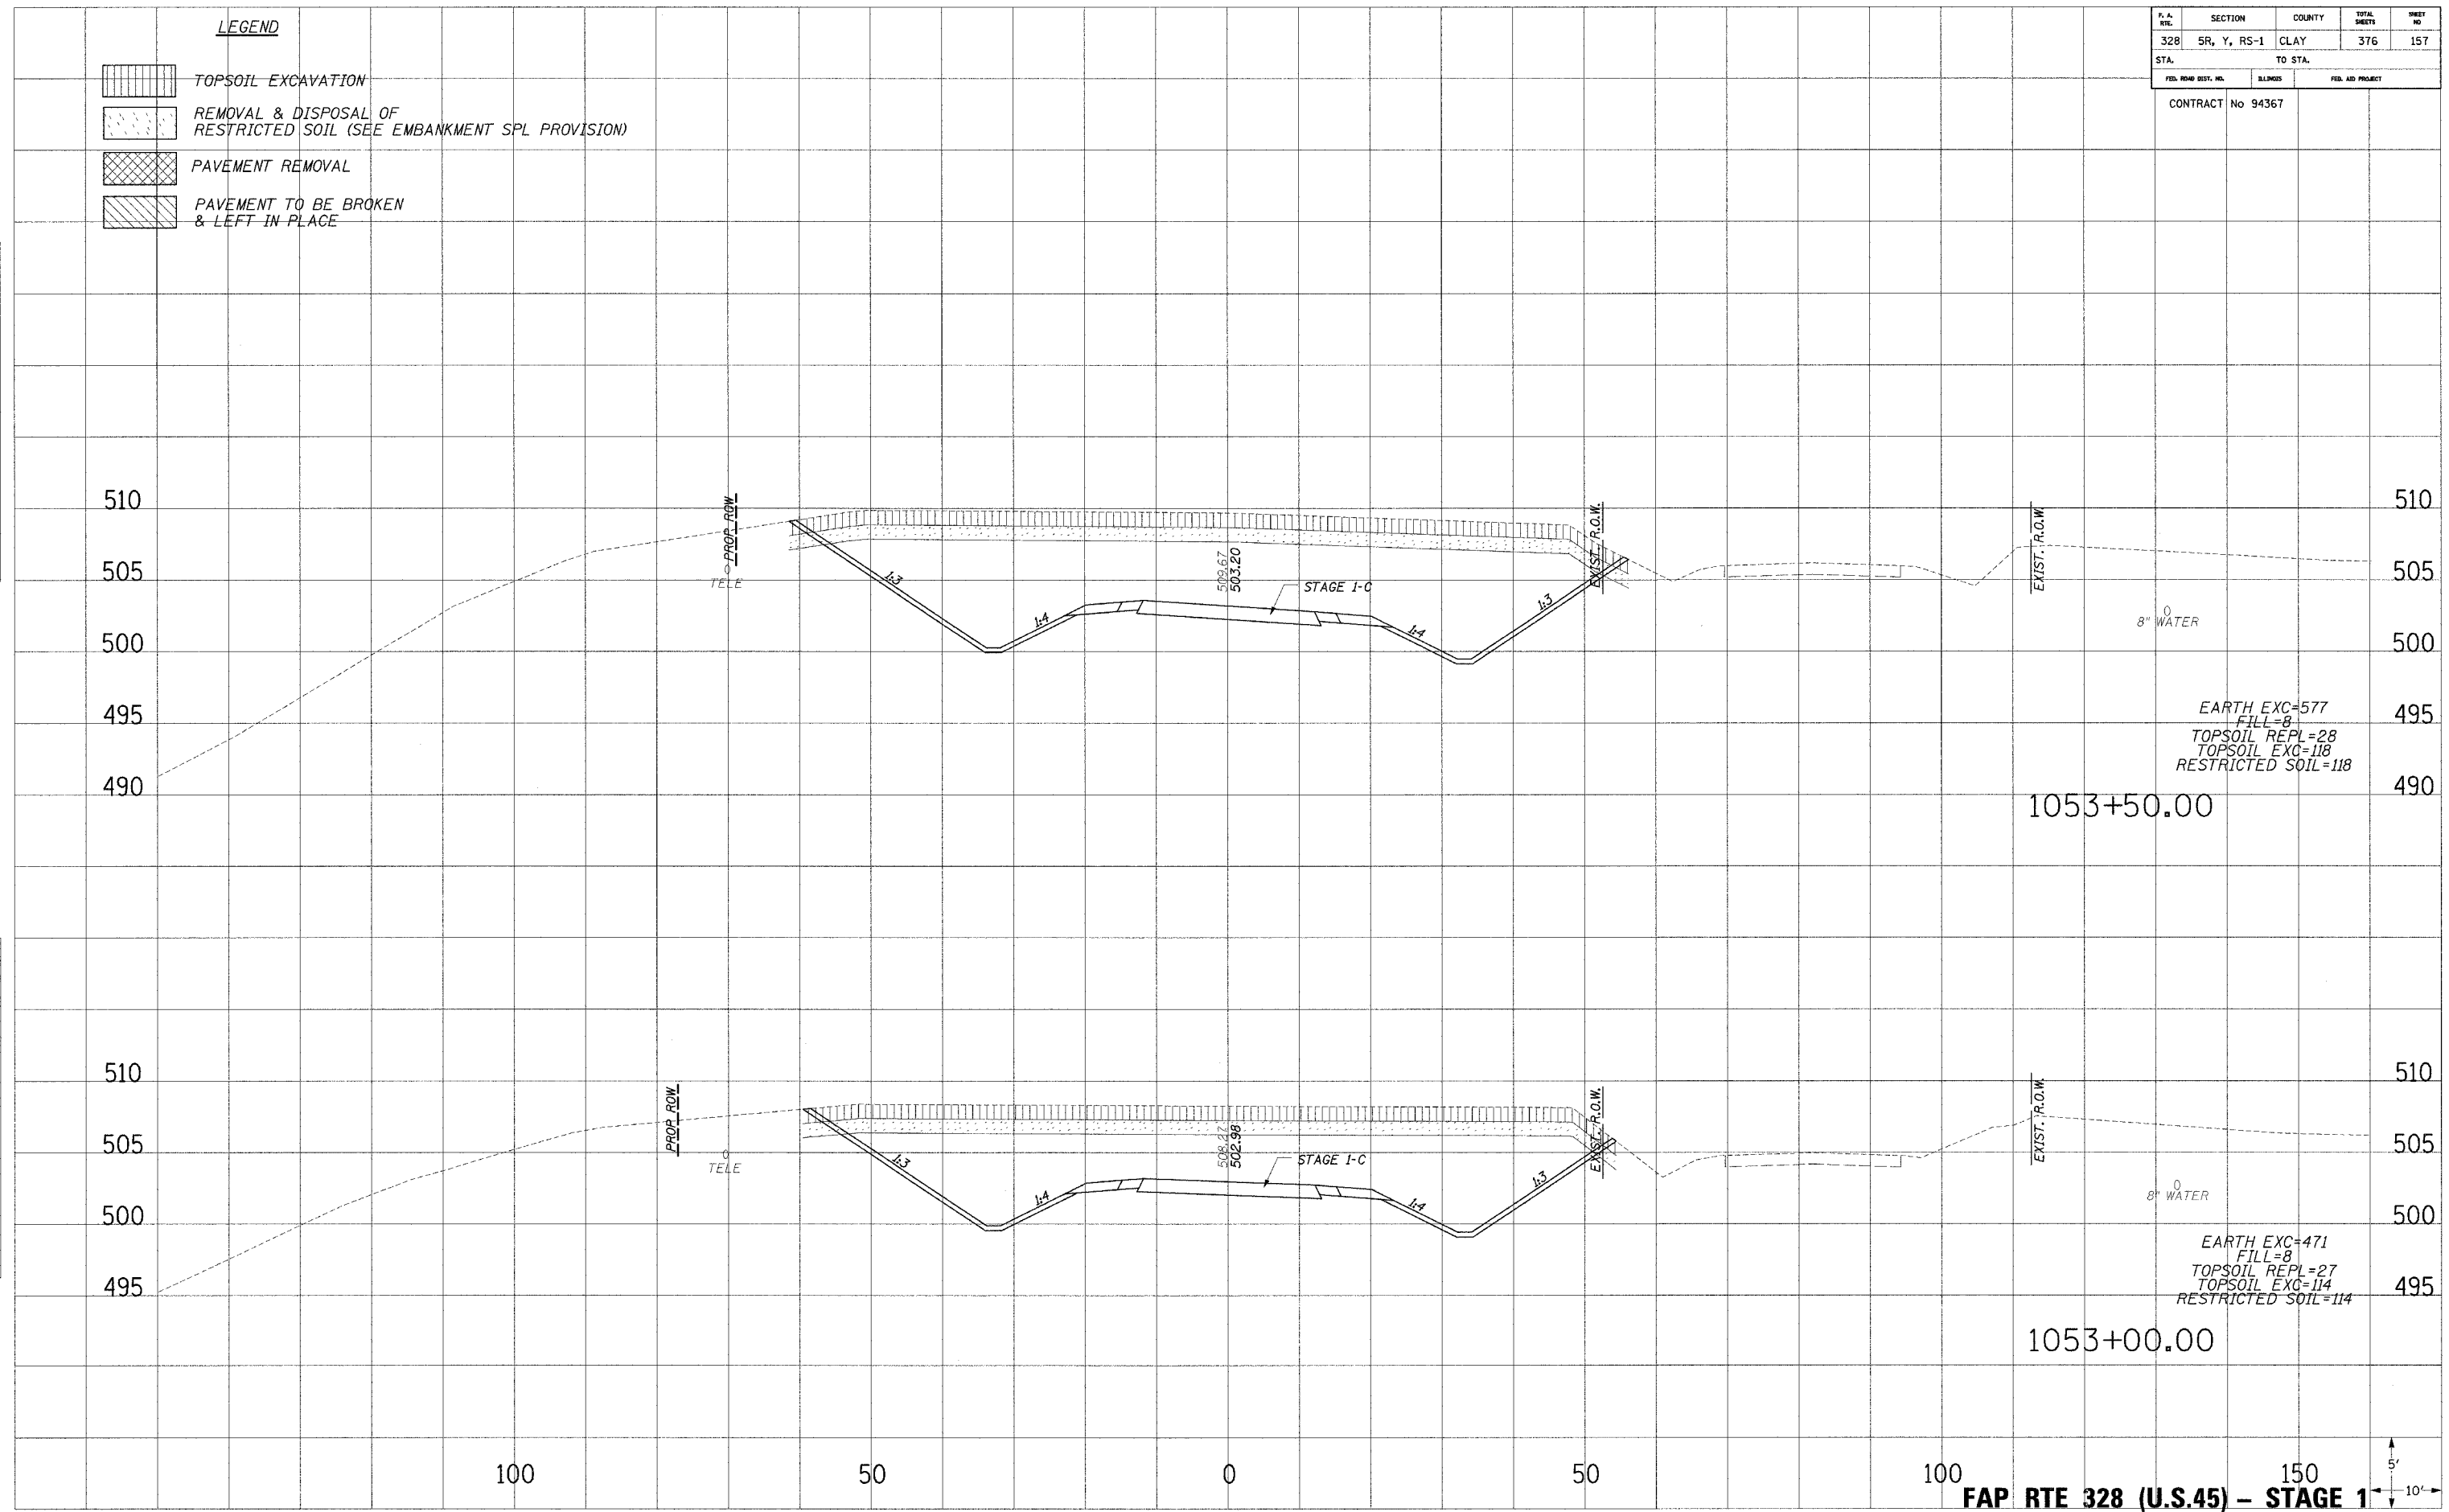

EARTH EXC=577
FILL=8
TOPSOIL REPL=28
TOPSOIL EXG=118
RESTRICTED SOIL=118

EARTH EXC=471
FILL=8
TOPSOIL REPL=27
TOPSOIL EXG=114
RESTRICTED SOIL=114

FAP RTE 328 (U.S.45) - STAGE 1

