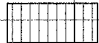
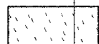

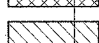



F. A. NO.	SECTION	COUNTY	TOTAL SHEETS	SHEET NO.
328	5R, Y, RS-1	CLAY	376	162
STA. TO STA.		FED. AID PROJECT		
FED. ROAD DIST. NO.		BLINDS		CONTRACT No 94367

LEGEND

-  TOPSOIL EXCAVATION
-  REMOVAL & DISPOSAL OF RESTRICTED SOIL (SEE EMBANKMENT SPL PROVISION)
-  PAVEMENT REMOVAL
-  PAVEMENT TO BE BROKEN & LEFT IN PLACE

PLAN/100
 DATE
 REVISIONS
 NO.

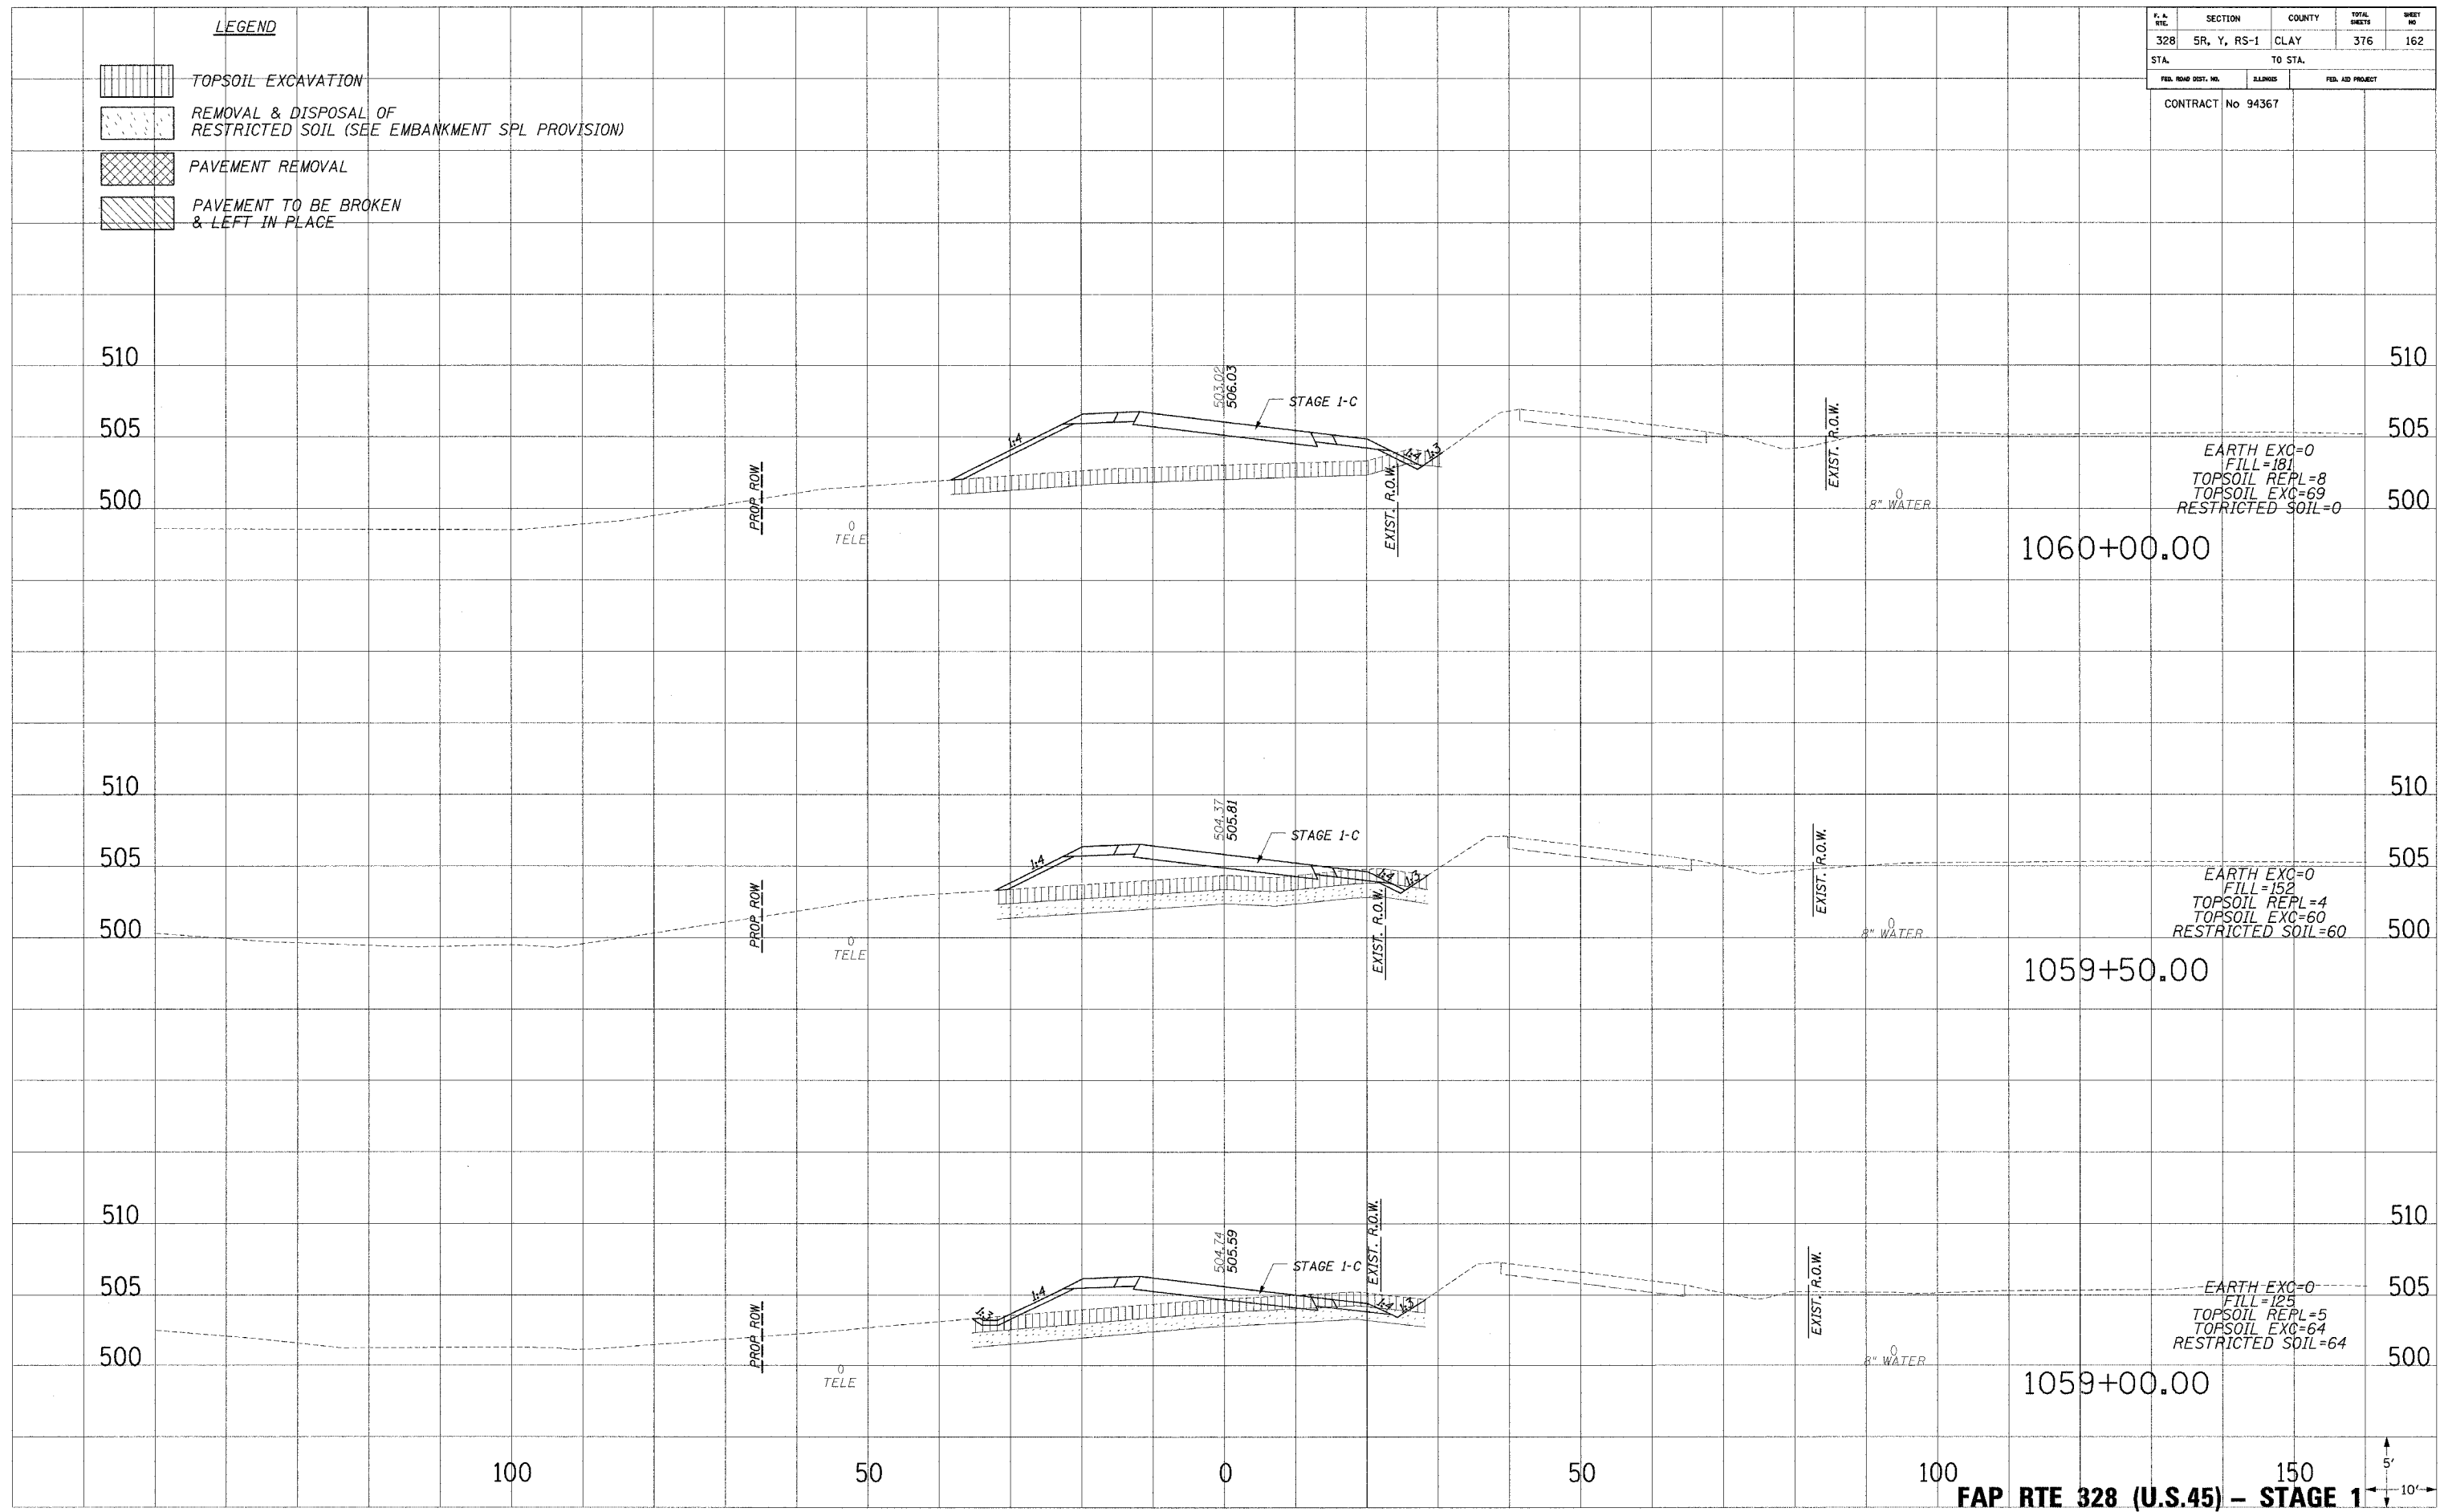PLAN/100
 DATE
 REVISIONS
 NO.



FAP RTE 328 (U.S.45) - STAGE 1

12/12/2004 12:10:28 PM