
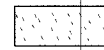

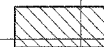


P. L. NO.	SECTION	COUNTY	TOTAL SHEETS	SHEET NO.
328	5R, Y, RS-1	CLAY	376	163
STA.		TO STA.		
FED. ROAD DIST. NO.		MILEAGE		FED. AID PROJECT
CONTRACT No 94367				


LEGEND

-  TOPSOIL EXCAVATION
-  REMOVAL & DISPOSAL OF RESTRICTED SOIL (SEE EMBANKMENT SPL PROVISION)
-  PAVEMENT REMOVAL
-  PAVEMENT TO BE BROKEN & LEFT IN PLACE

PLOTTED FROM TEMPLATE
 NOTE BOOK NO. _____
 AREAS CHECKED _____

PLOTTED FROM TEMPLATE
 NOTE BOOK NO. _____
 AREAS CHECKED _____

PLOTTED FROM TEMPLATE
 NOTE BOOK NO. _____
 AREAS CHECKED _____

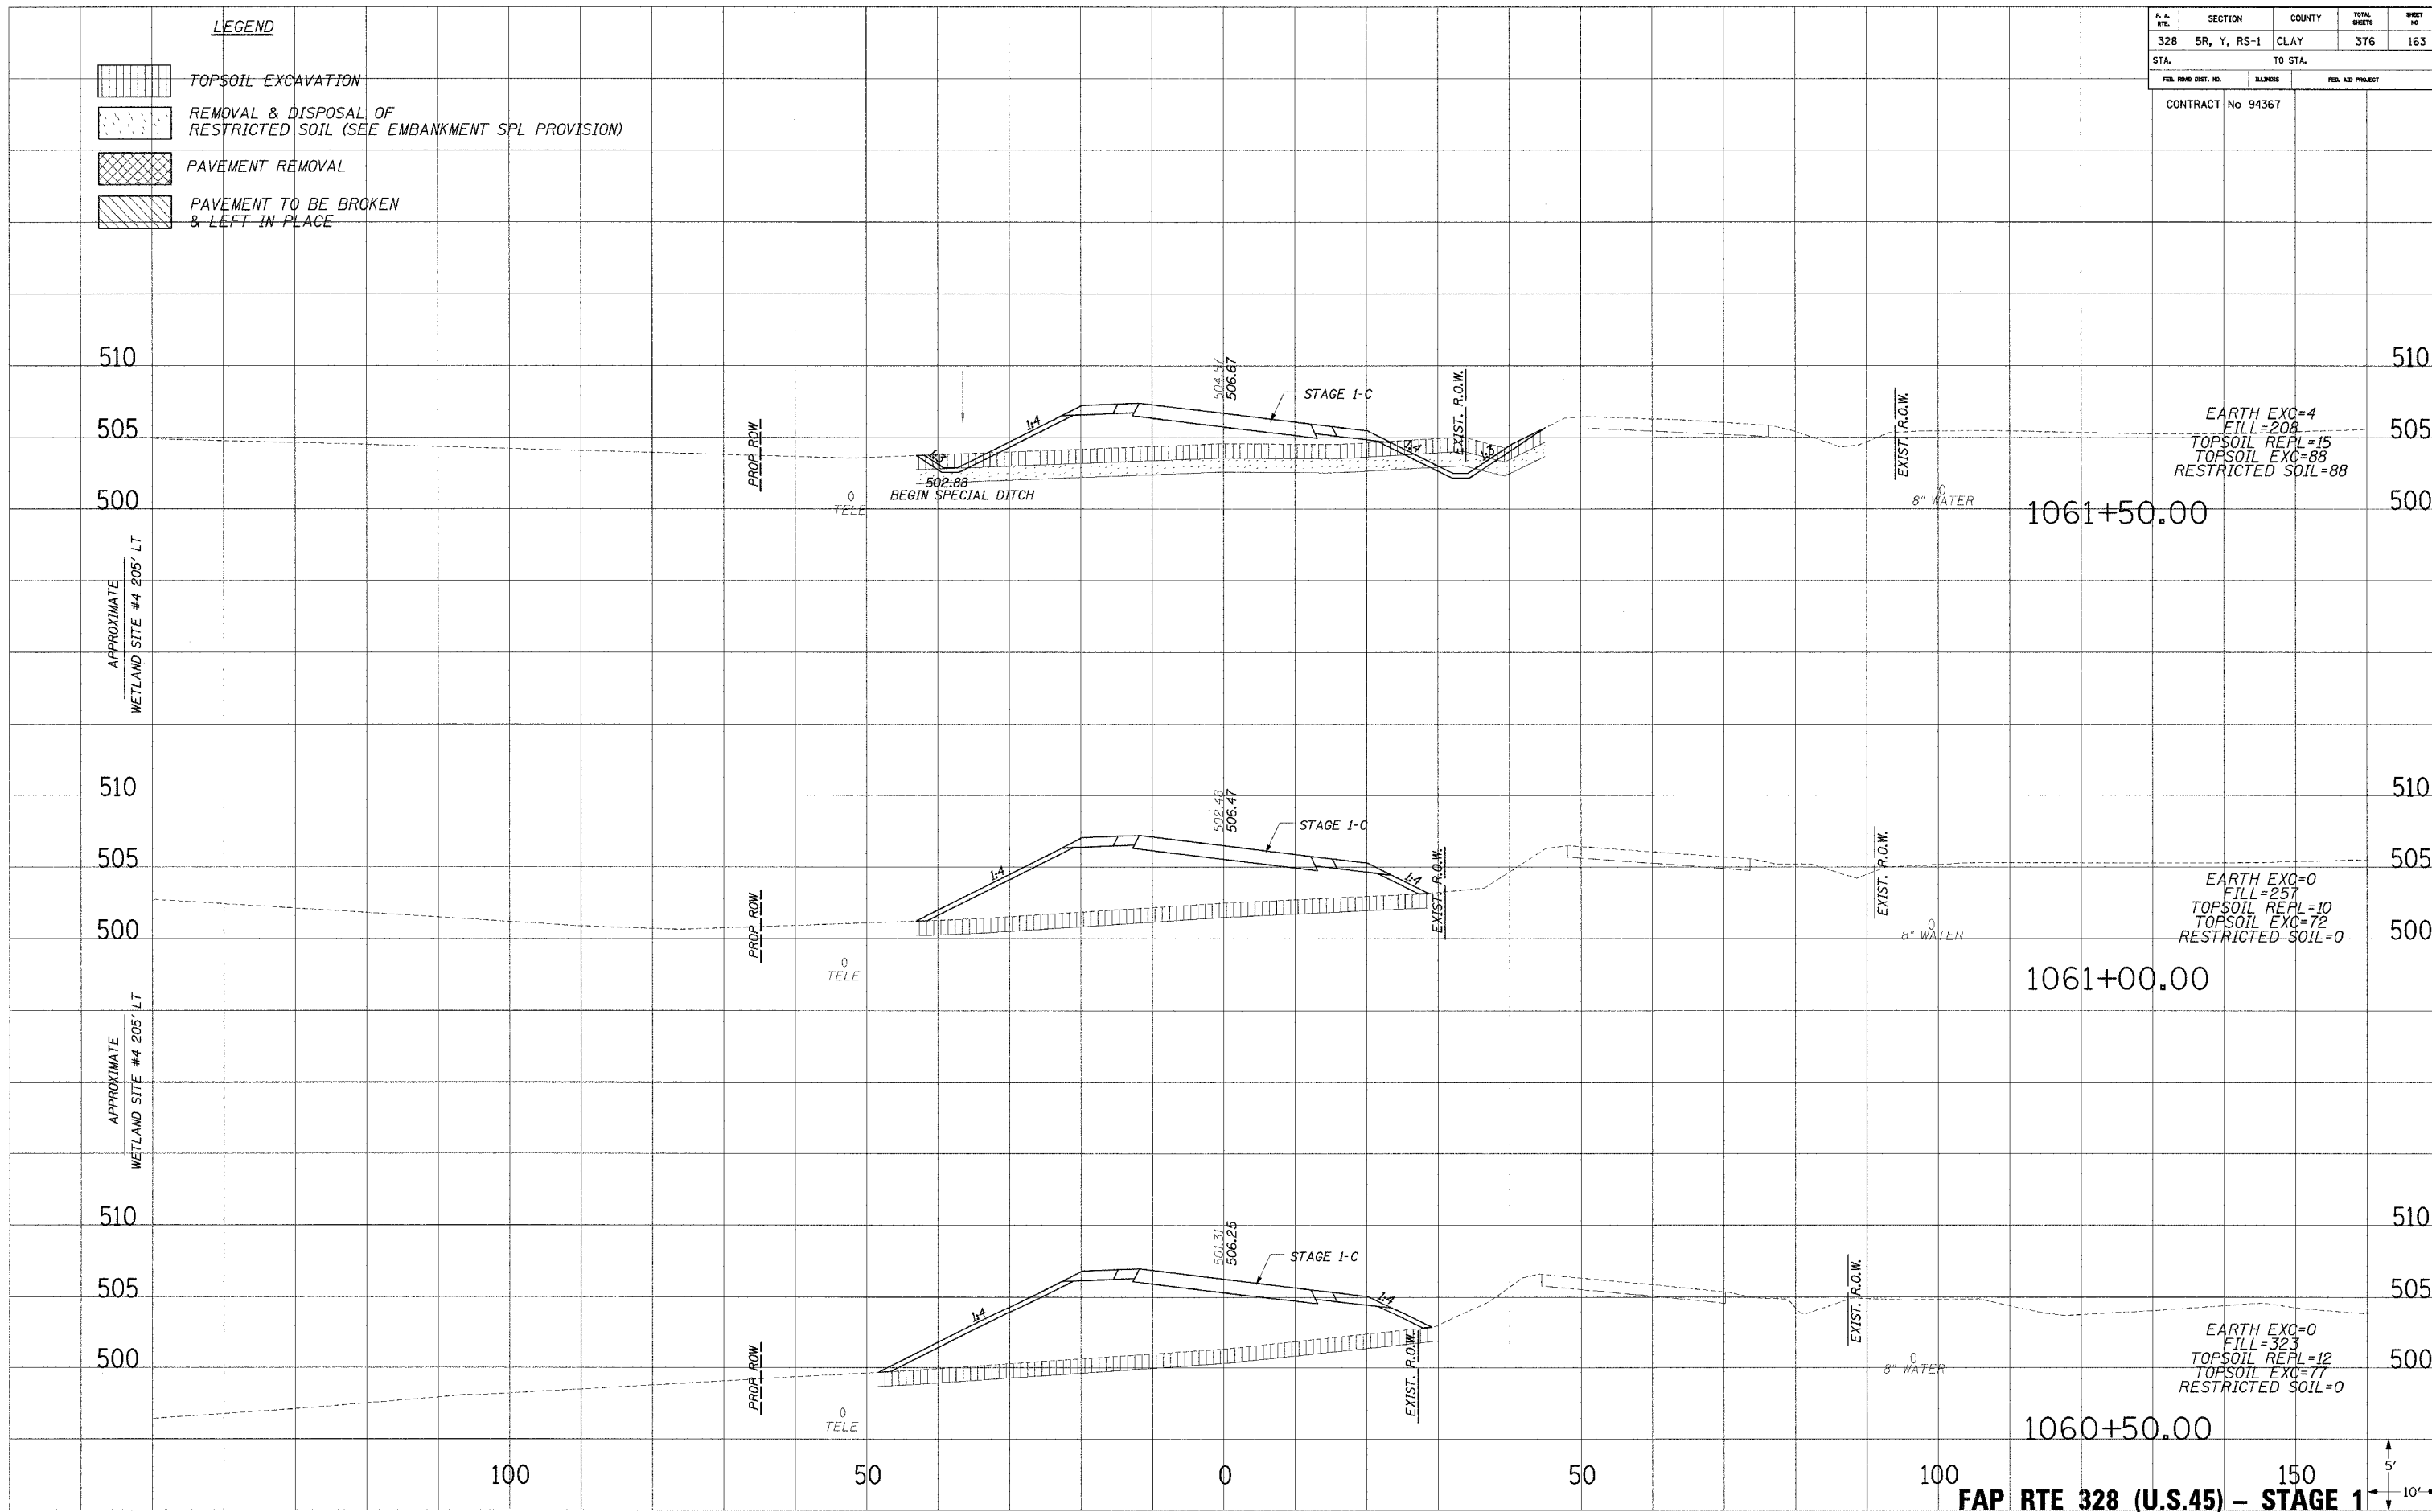

FAP RTE 328 (U.S.45) - STAGE 1

12/22/2004 12:06:28 PM