


F.A. NO.	SECTION	COUNTY	TOTAL SHEETS	SHEET NO.
328	SR, Y, RS-1	CLAY	376	164
STA.		TO STA.		
FED. ROAD DIST. NO.		SLIPNO.	FED. AID PROJECT	
CONTRACT No 94367				

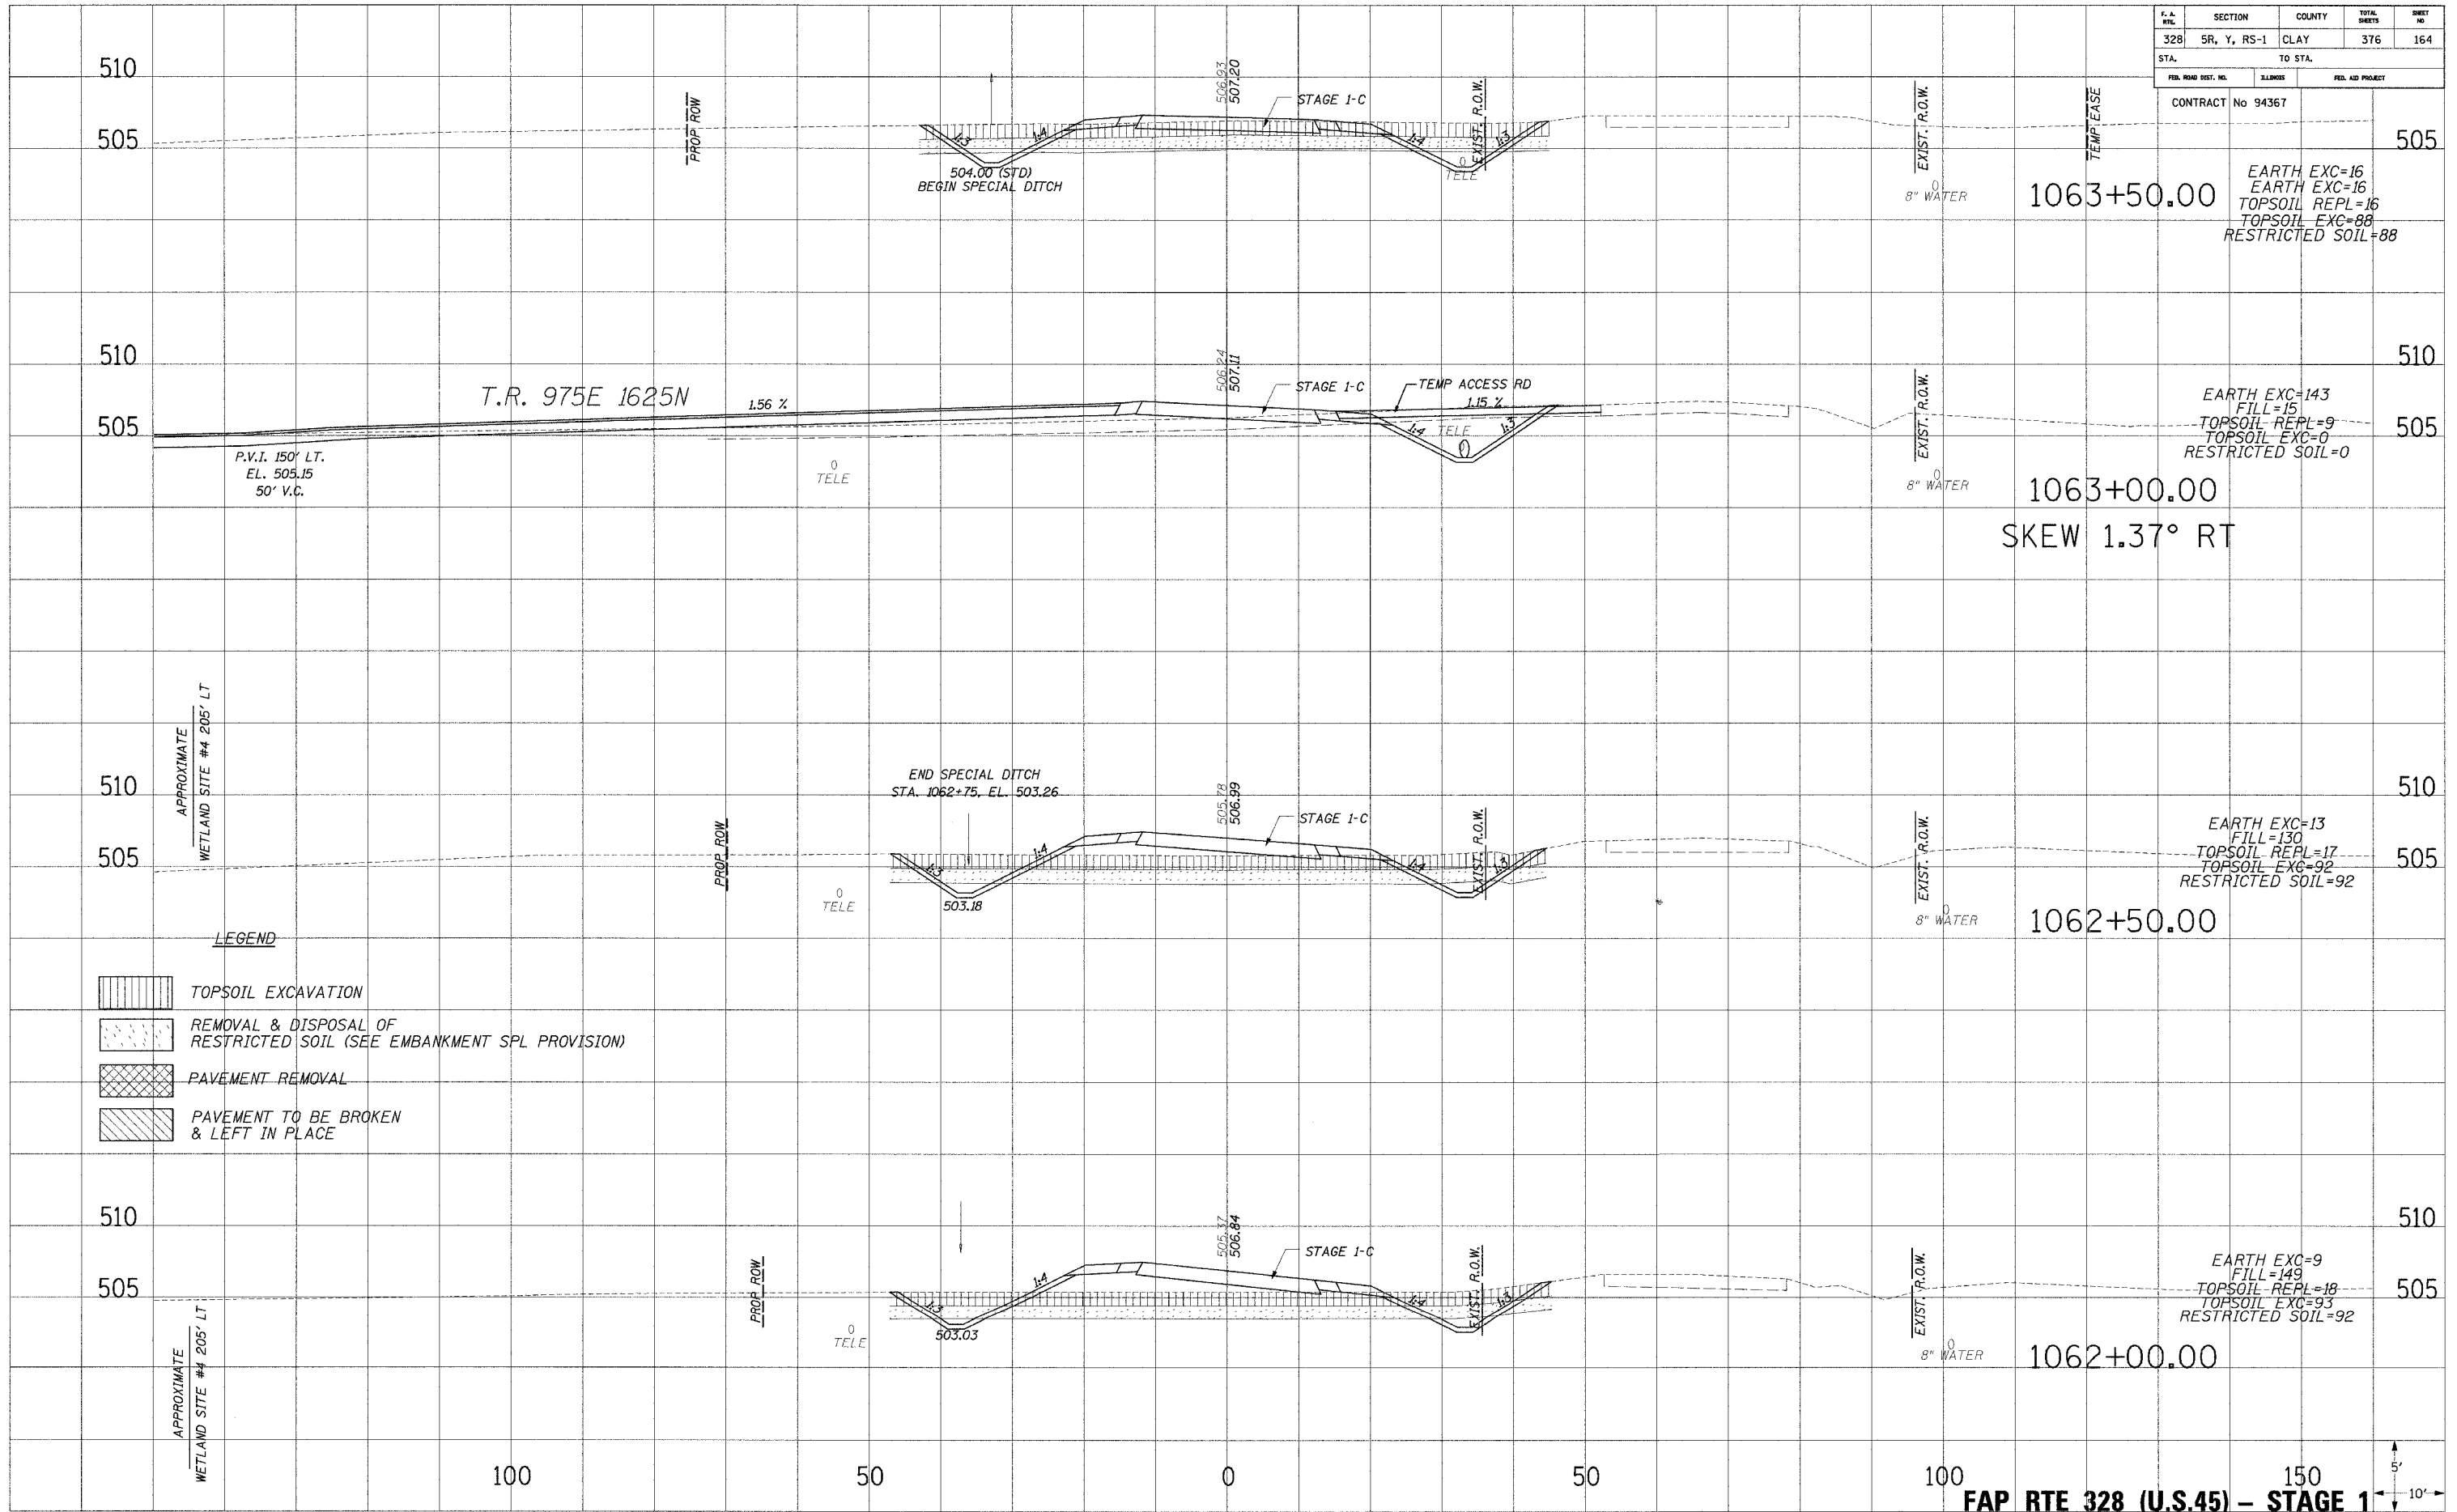

PLOTTED  
NOTE BOOK  
TEMPLATE  
AREAS  
CHECKED

PLOTTED  
NOTE BOOK  
TEMPLATE  
AREAS  
CHECKED

FAP RTE 328 (U.S.45) - STAGE 1

12/12/2004 12:10:28 PM