


F.A. NO.	SECTION	COUNTY	TOTAL SHEETS	SHEET NO.
328	5R, Y, RS-1	CLAY	376	165
STA.		TO STA.		
FED. ROAD DIST. NO.		ILLINOIS	FED. AID PROJECT	
CONTRACT No 94367				

PLOTTED FROM TEMPLATE
 NOTE BOOK NO. _____
 AREAS CHECKED _____

PLOTTED FROM TEMPLATE
 NOTE BOOK NO. _____
 AREAS CHECKED _____

LEGEND

- TOPSOIL EXCAVATION
- REMOVAL & DISPOSAL OF RESTRICTED SOIL (SEE EMBANKMENT SPL PROVISION)
- PAVEMENT REMOVAL
- PAVEMENT TO BE BROKEN & LEFT IN PLACE

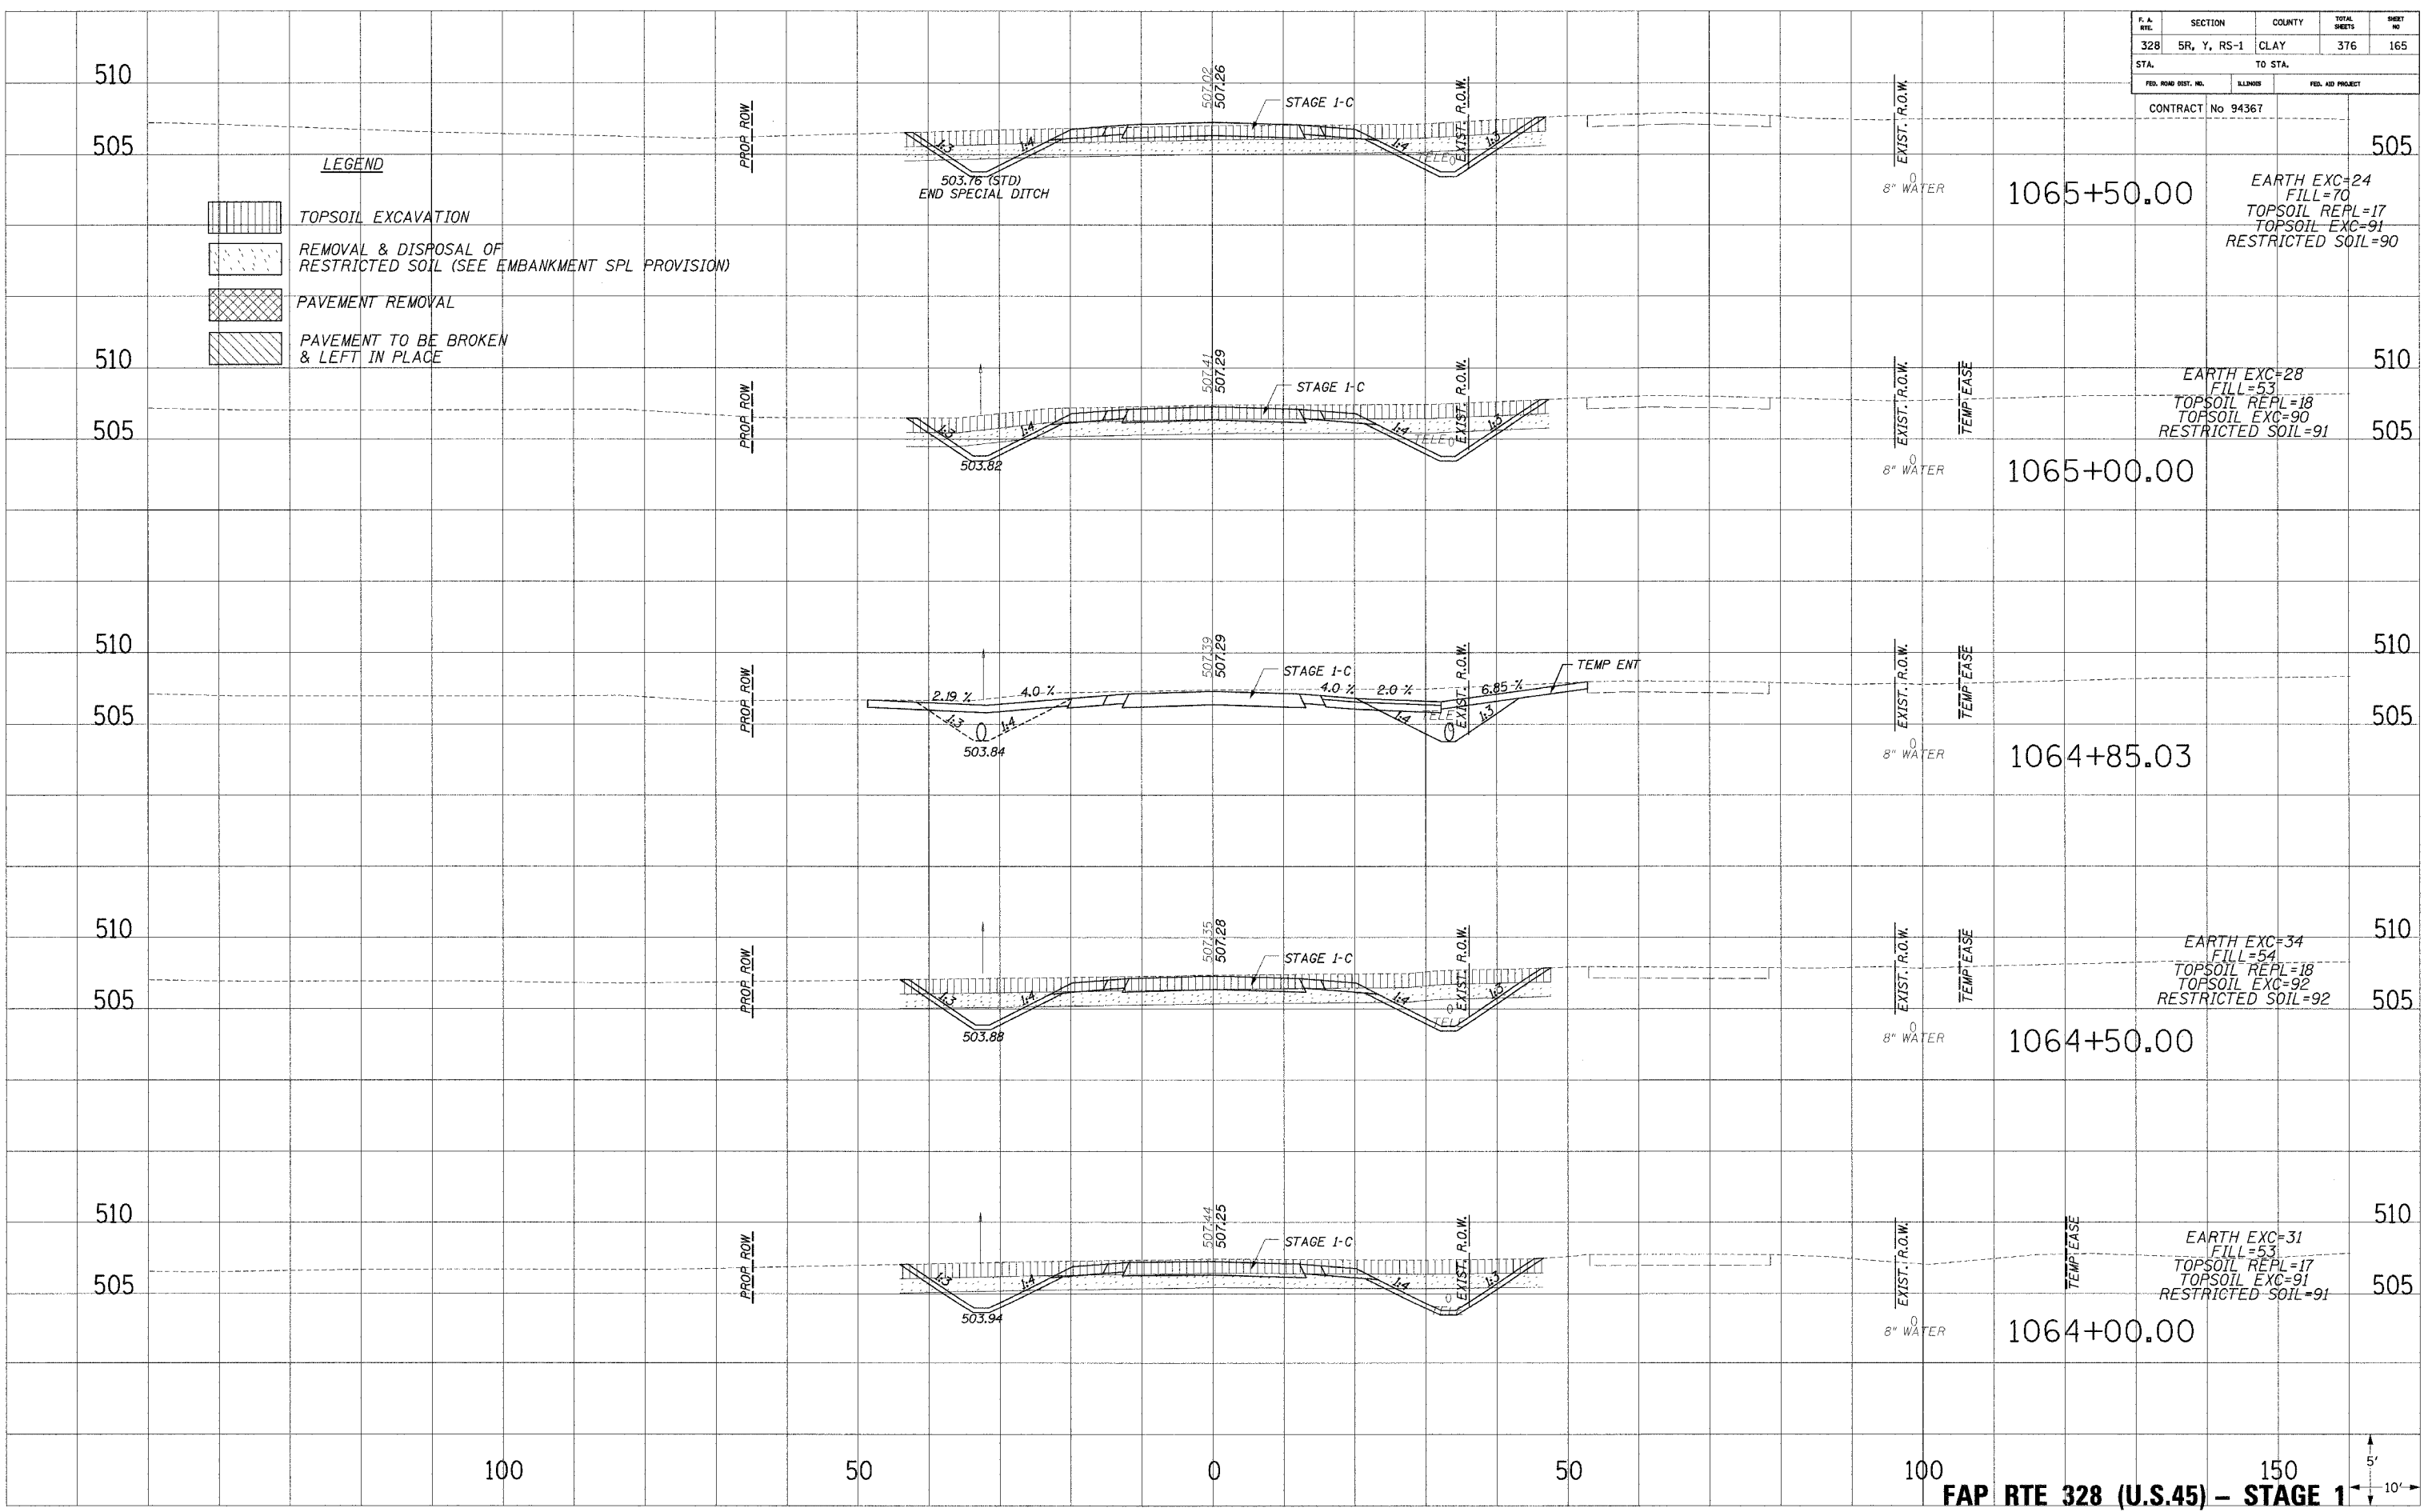

100

50


0

50

100

150

FAP RTE 328 (U.S.45) - STAGE 1

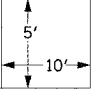

12/12/2004 12:10:35 PM