
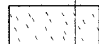

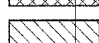
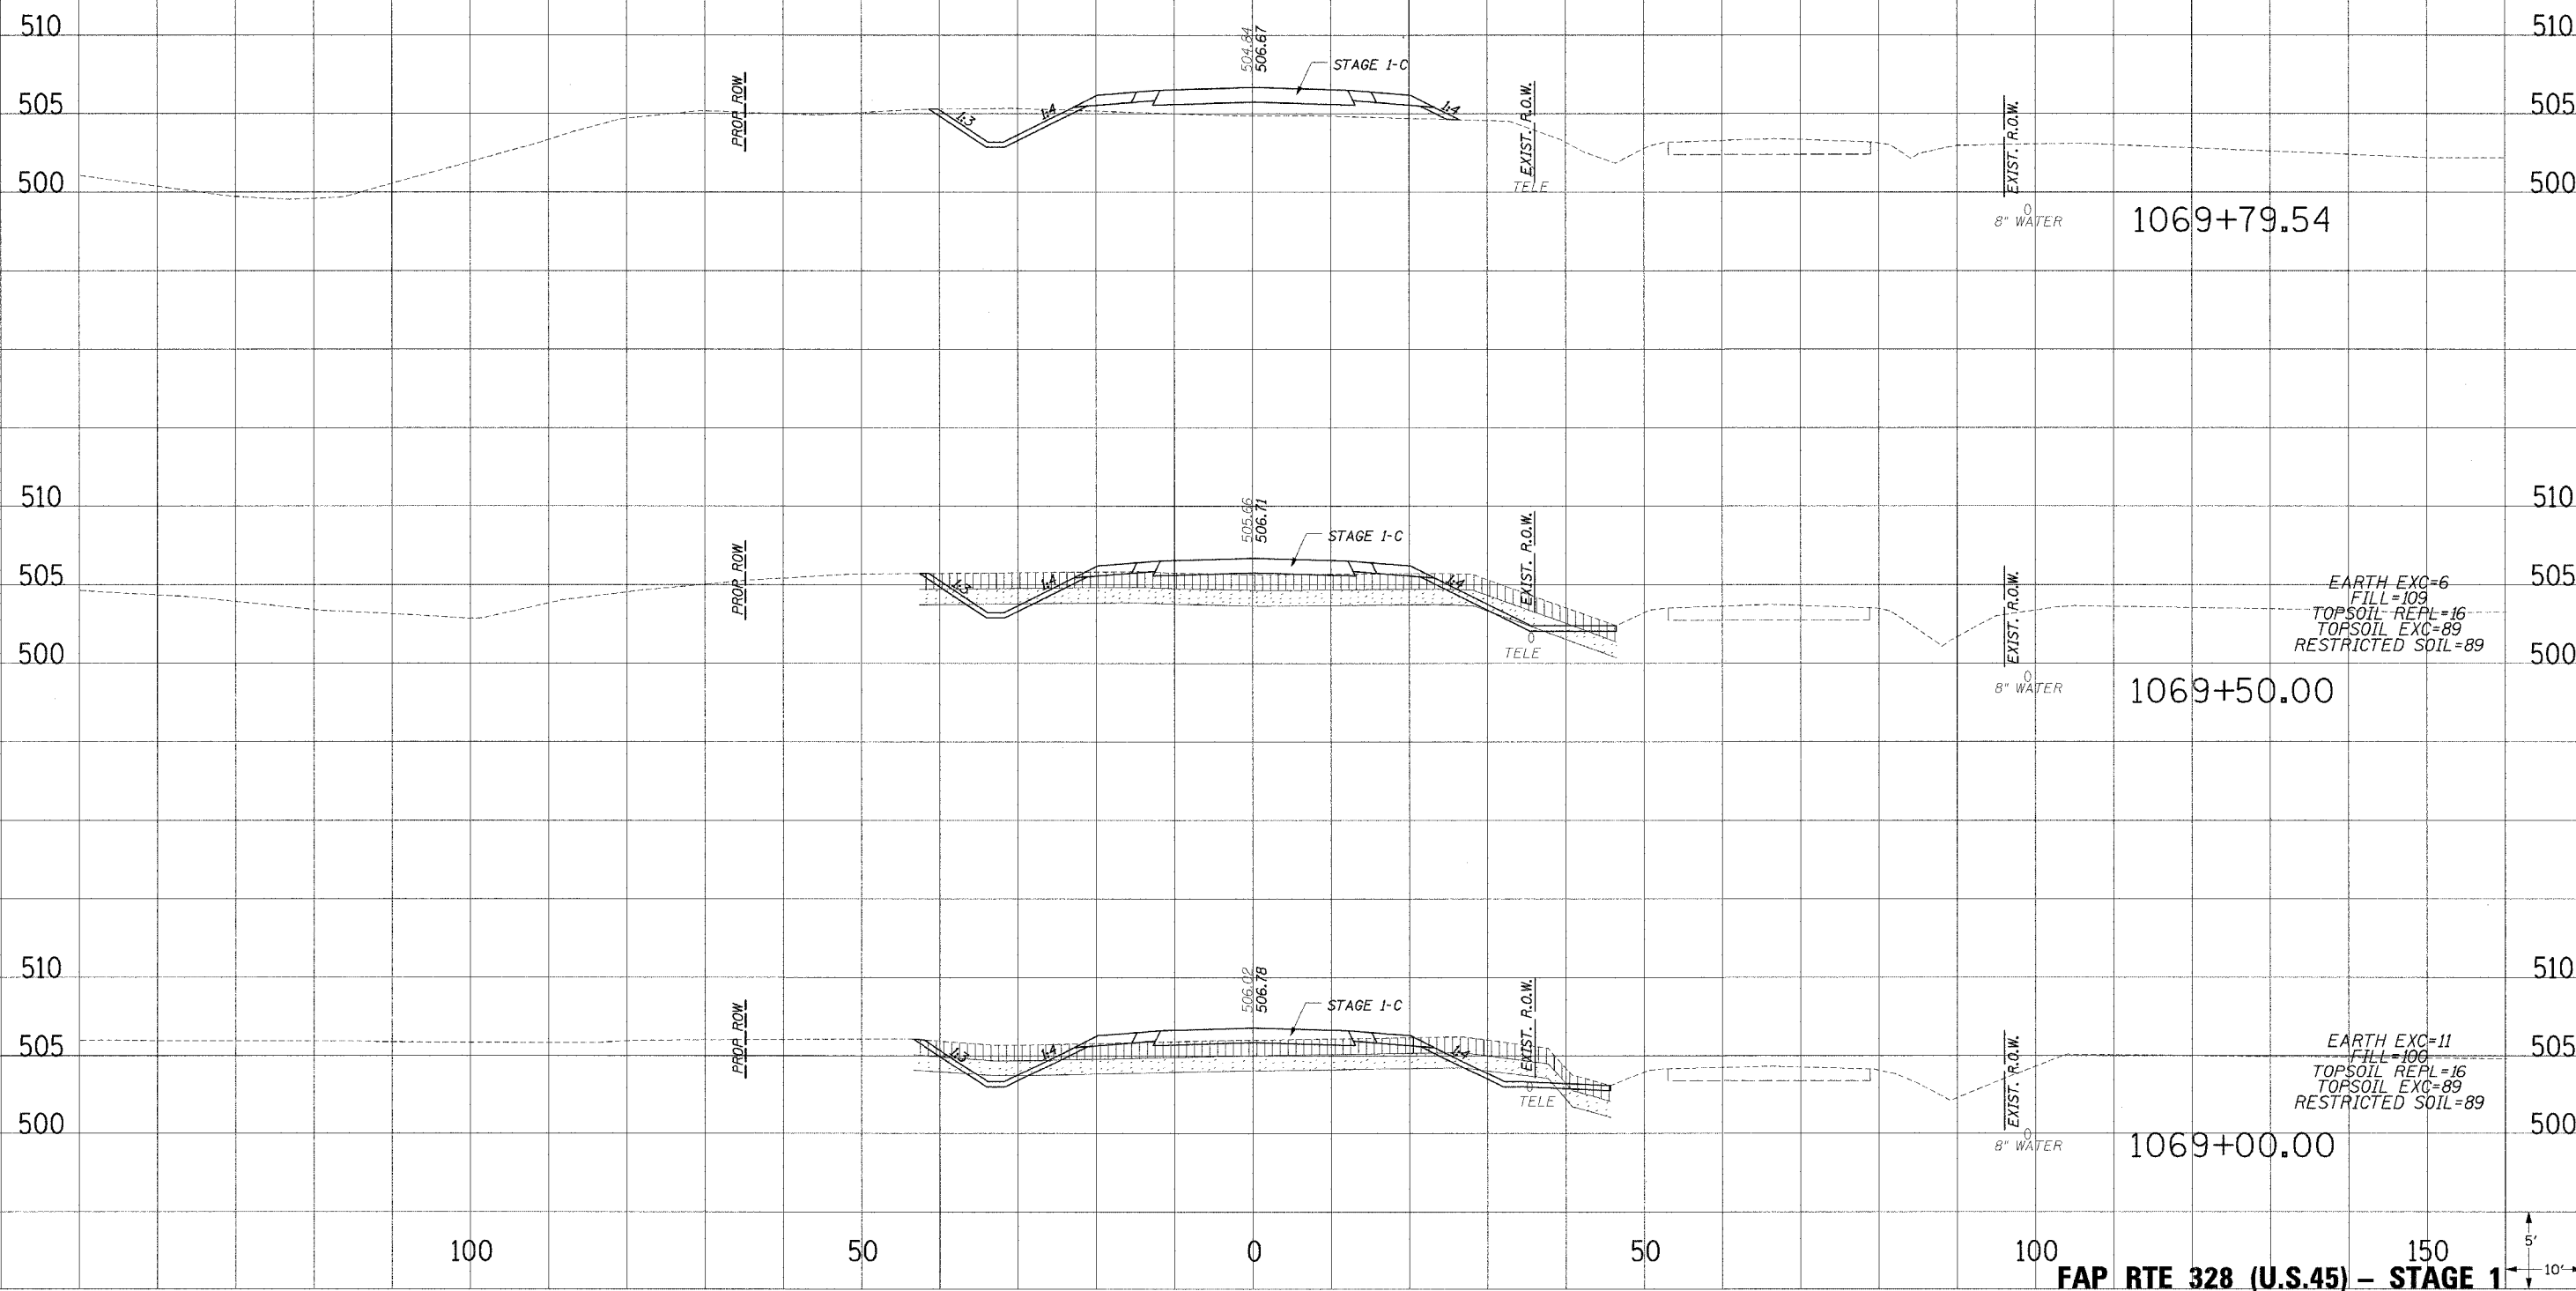


P. A. NO.	SECTION	COUNTY	TOTAL SHEETS	SHEET NO.
328	5R, Y, RS-1	CLAY	376	168
STA.		TO STA.		
FED. ROAD DIST. NO.		B.LINES	FED. AID PROJECT	
CONTRACT No 94367				

- LEGEND**
-  TOPSOIL EXCAVATION
 -  REMOVAL & DISPOSAL OF RESTRICTED SOIL (SEE EMBANKMENT SPL PROVISION)
 -  PAVEMENT REMOVAL
 -  PAVEMENT TO BE BROKEN & LEFT IN PLACE



EARTH EXC=6
 FILL=109
 TOPSOIL REPL=16
 TOPSOIL EXC=89
 RESTRICTED SOIL=89

EARTH EXC=11
 FILL=109
 TOPSOIL REPL=16
 TOPSOIL EXC=89
 RESTRICTED SOIL=89

FAP RTE 328 (U.S.45) - STAGE 1

PLotted
 NOTE BOOK
 TEMPLATE
 AREAS CHECKED

PLotted
 NOTE BOOK
 TEMPLATE
 AREAS CHECKED

12/22/2012 12:10:33 PM