
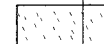

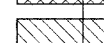
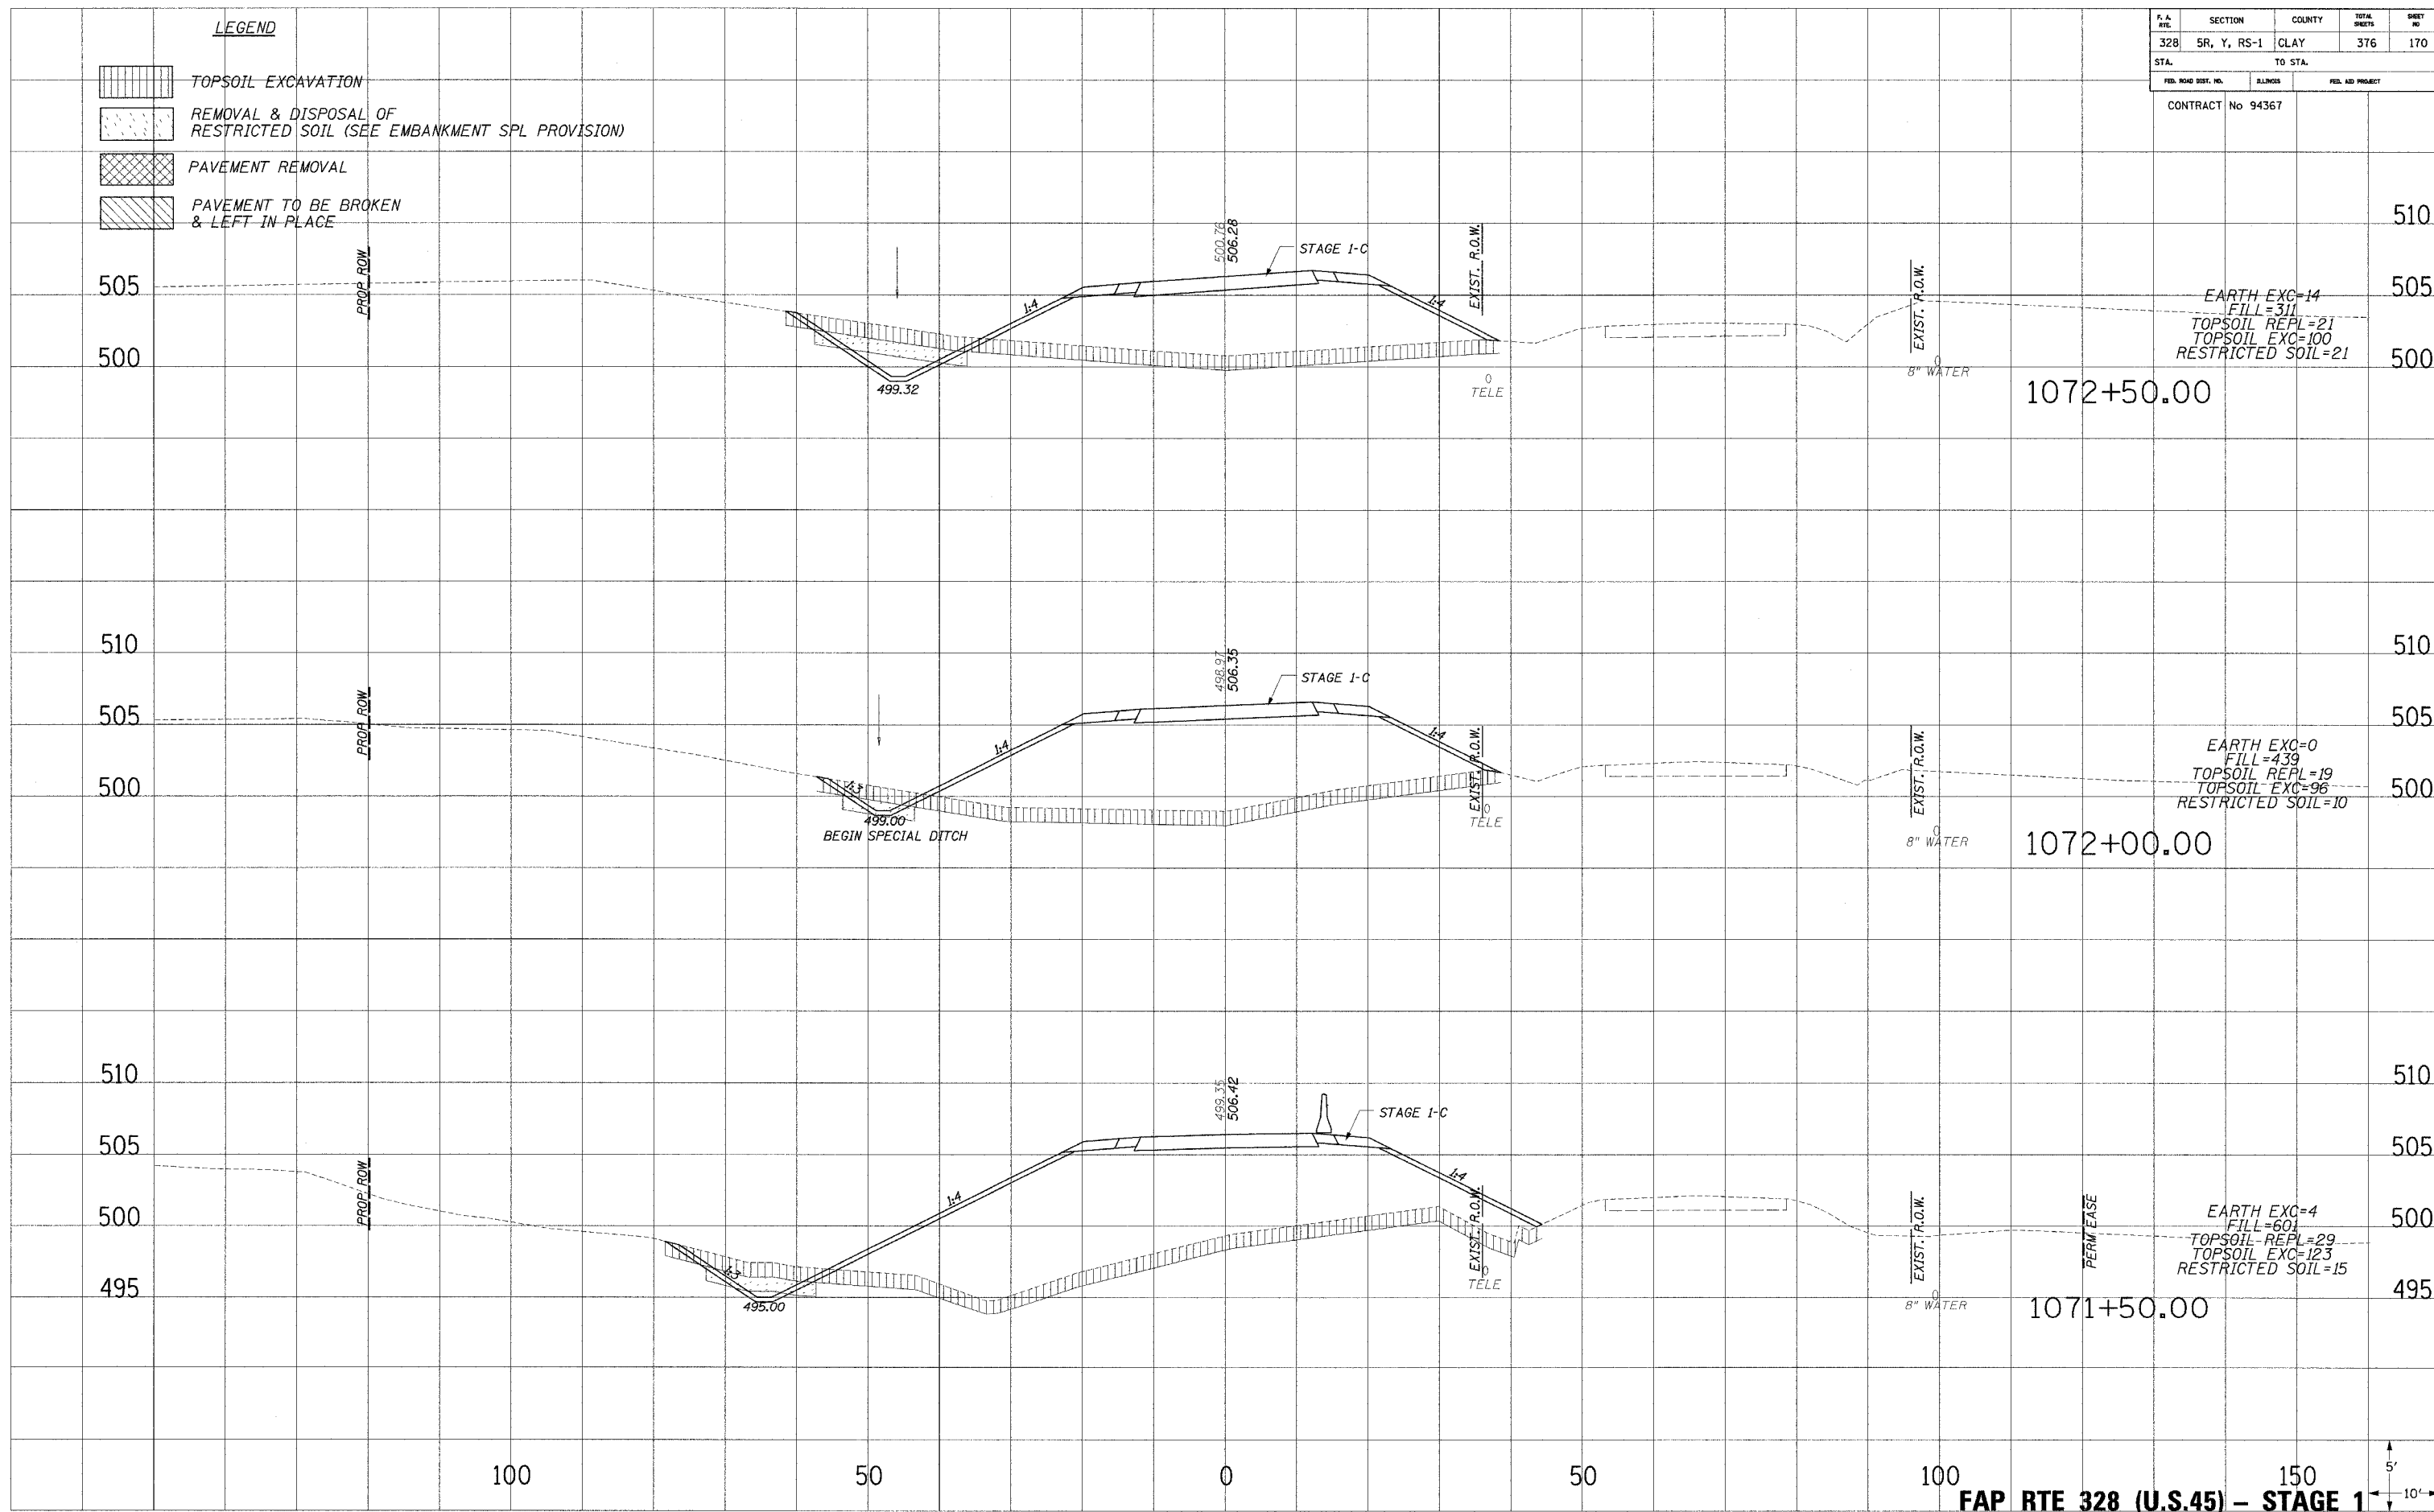


| F. A. SHEET | SECTION | COUNTY | TOTAL SHEETS | SHEET NO. |
|---------------------|-------------|-----------|------------------|-----------|
| 328 | 5R, Y, RS-1 | CLAY | 376 | 170 |
| STA. | | TO STA. | | |
| FED. ROAD DIST. NO. | | ALIGNMENT | FED. AID PROJECT | |
| CONTRACT No 94367 | | | | |

- LEGEND**
-  TOPSOIL EXCAVATION
 -  REMOVAL & DISPOSAL OF RESTRICTED SOIL (SEE EMBANKMENT SPL PROVISION)
 -  PAVEMENT REMOVAL
 -  PAVEMENT TO BE BROKEN & LEFT IN PLACE



FAP RTE 328 (U.S.45) - STAGE 1

PLotted
 NOTE BOOK
 TEMPLATE
 NO.

PLotted
 NOTE BOOK
 TEMPLATE
 NO.

12/12/2004 12:00:30 PM