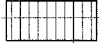
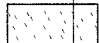

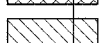



F. A. RITE.	SECTION	COUNTY	TOTAL SHEETS	SHEET NO.
328	SR, Y, RS-1	CLAY	376	174
STA.		TO STA.		
FED. ROAD DIST. NO.		BLK/MS.	FED. AID PROJECT	
CONTRACT		No 94367		

- LEGEND**
-  TOPSOIL EXCAVATION
  -  REMOVAL & DISPOSAL OF RESTRICTED SOIL (SEE EMBANKMENT SPL PROVISION)
  -  PAVEMENT REMOVAL
  -  PAVEMENT TO BE BROKEN & LEFT IN PLACE

PLOTTED  
 DATE  
 AREAS CHECKED  
 NO.

PLOTTED  
 DATE  
 AREAS CHECKED  
 NO.

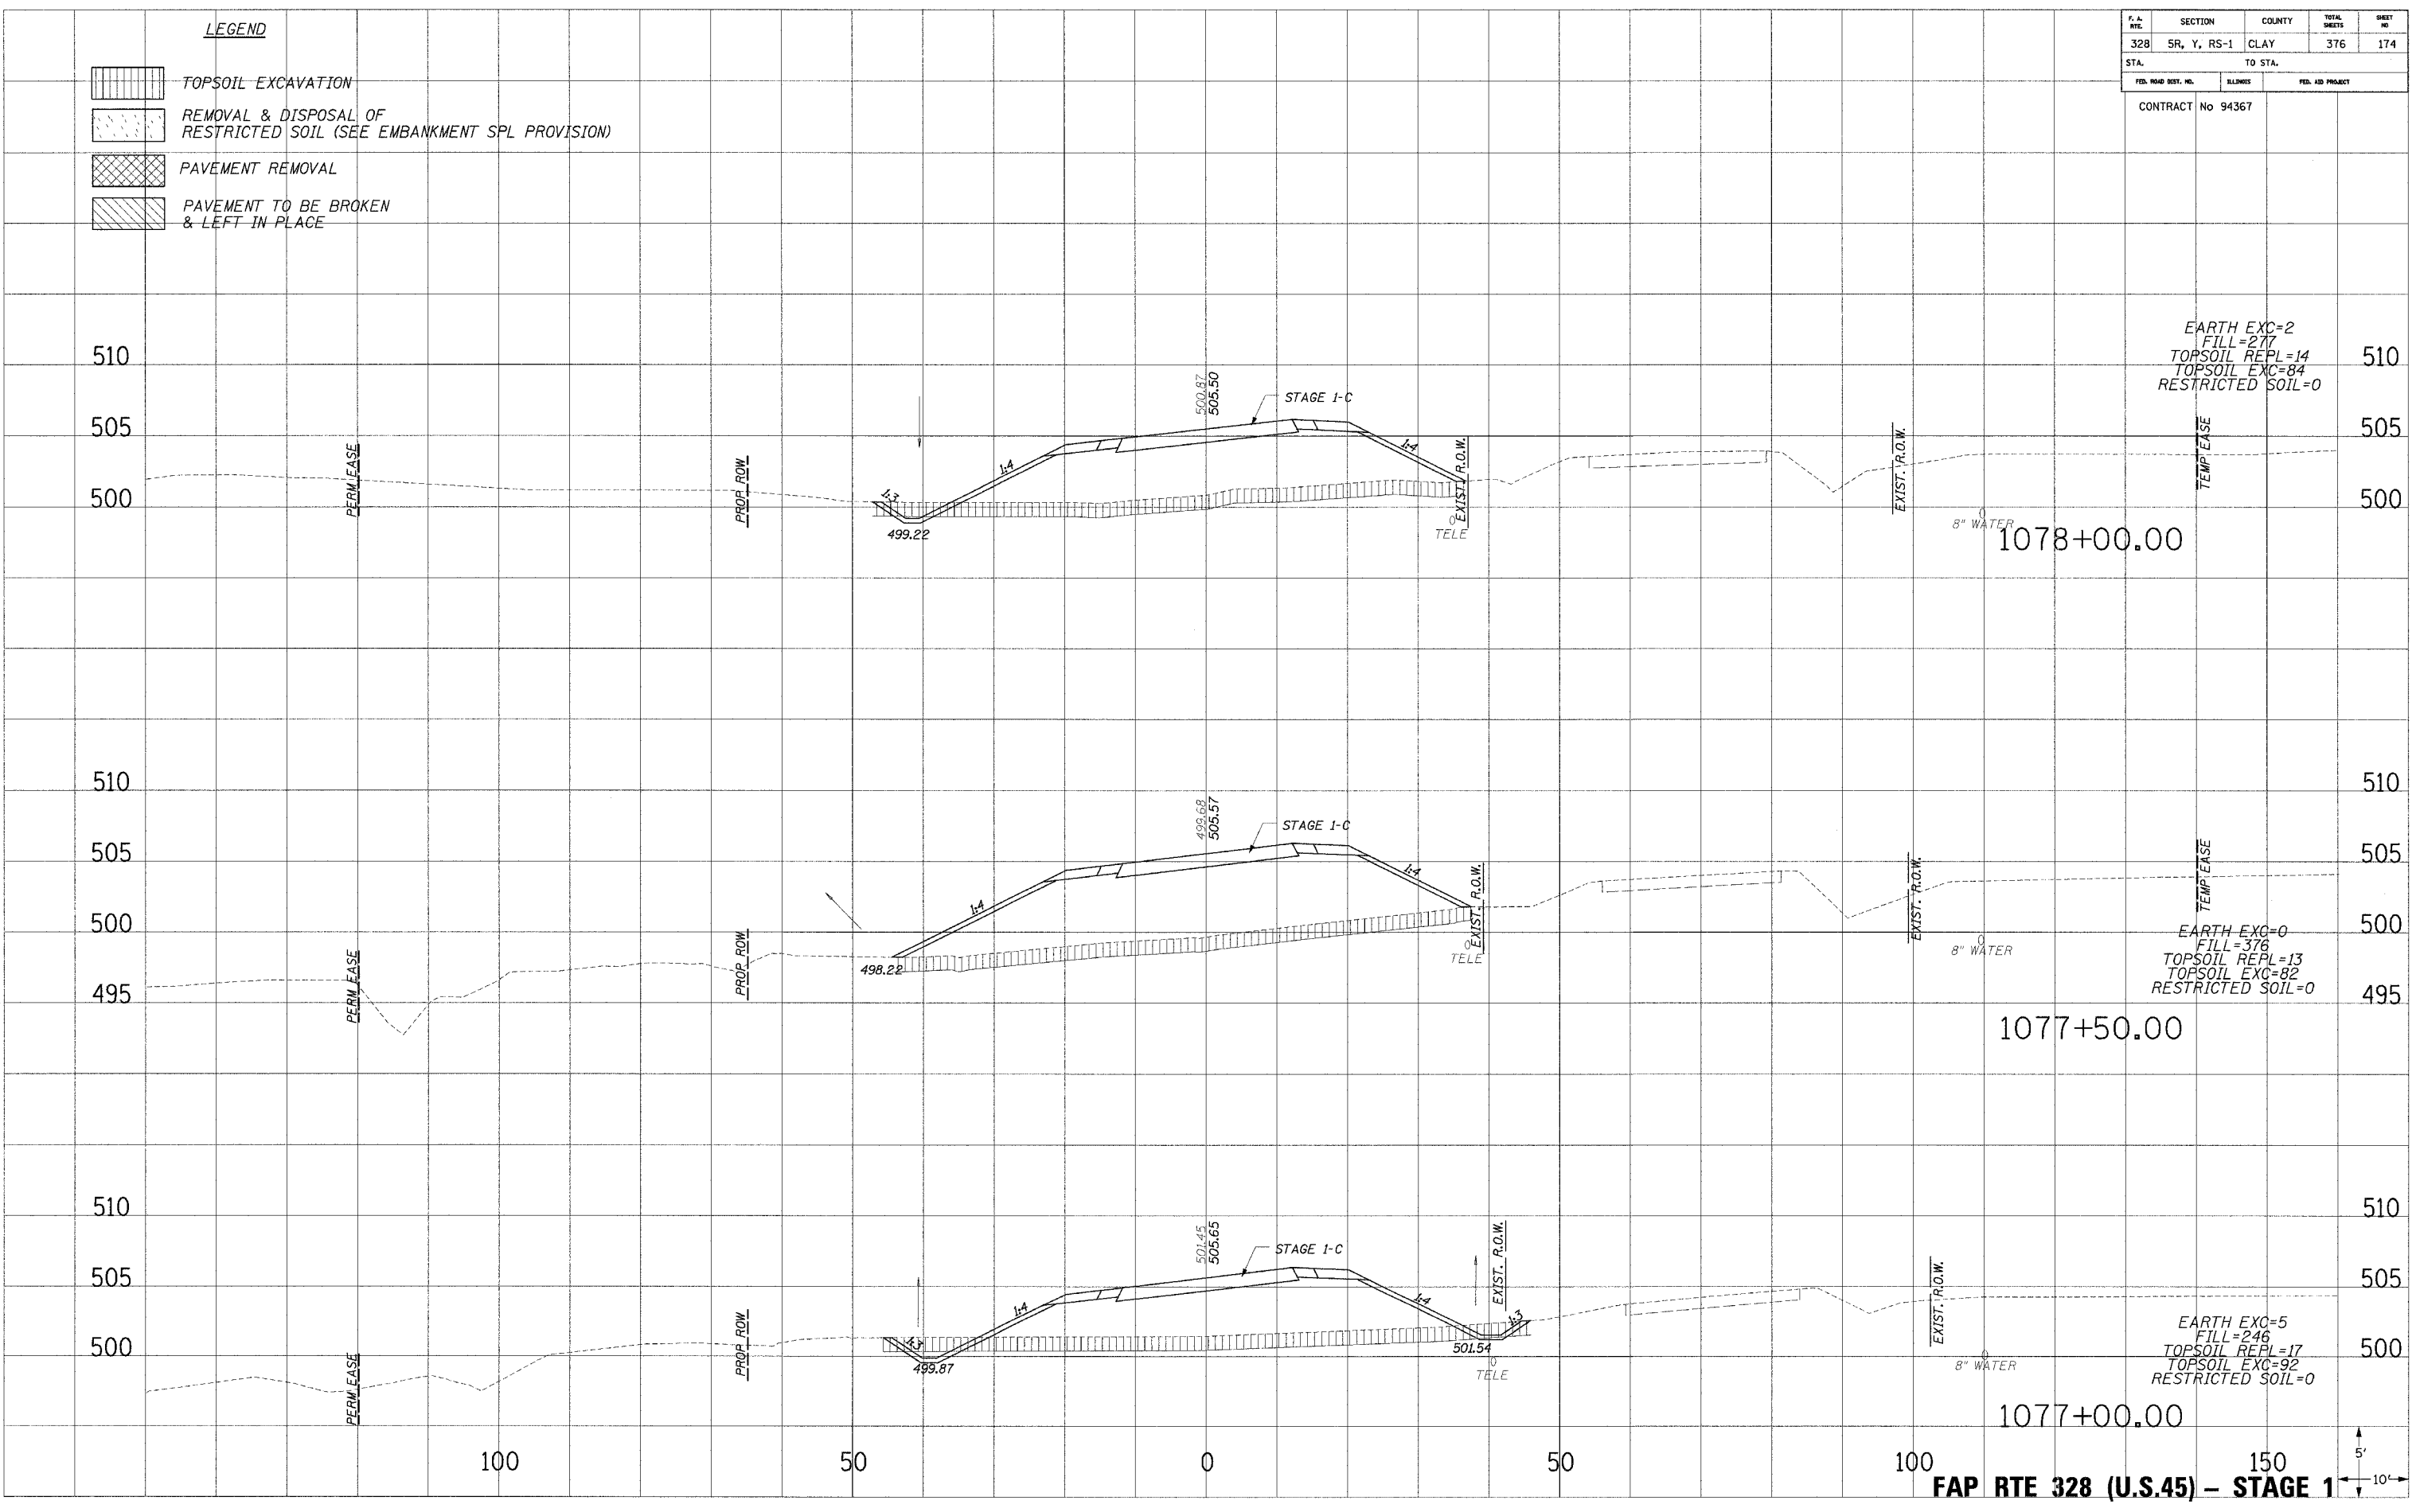PLOTTED  
 DATE  
 AREAS CHECKED  
 NO.



1077+00.00  
**FAP RTE 328 (U.S.45) - STAGE 1**

