


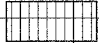



F. A. RTE.	SECTION	COUNTY	TOTAL SHEETS	SHEET NO.
328	5R, Y, RS-1	CLAY	376	175
STA. TO STA.		FED. AID PROJECT		
CONTRACT No 94367				

- LEGEND**
-  TOPSOIL EXCAVATION
 -  REMOVAL & DISPOSAL OF RESTRICTED SOIL (SEE EMBANKMENT SPL PROVISION)
 -  PAVEMENT REMOVAL
 -  PAVEMENT TO BE BROKEN & LEFT IN PLACE

PLOTTED
 DATE
 BY
 AREAS CHECKED
 NO.

PLOTTED
 DATE
 BY
 AREAS CHECKED
 NO.

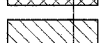PLOTTED
 DATE
 BY
 AREAS CHECKED
 NO.

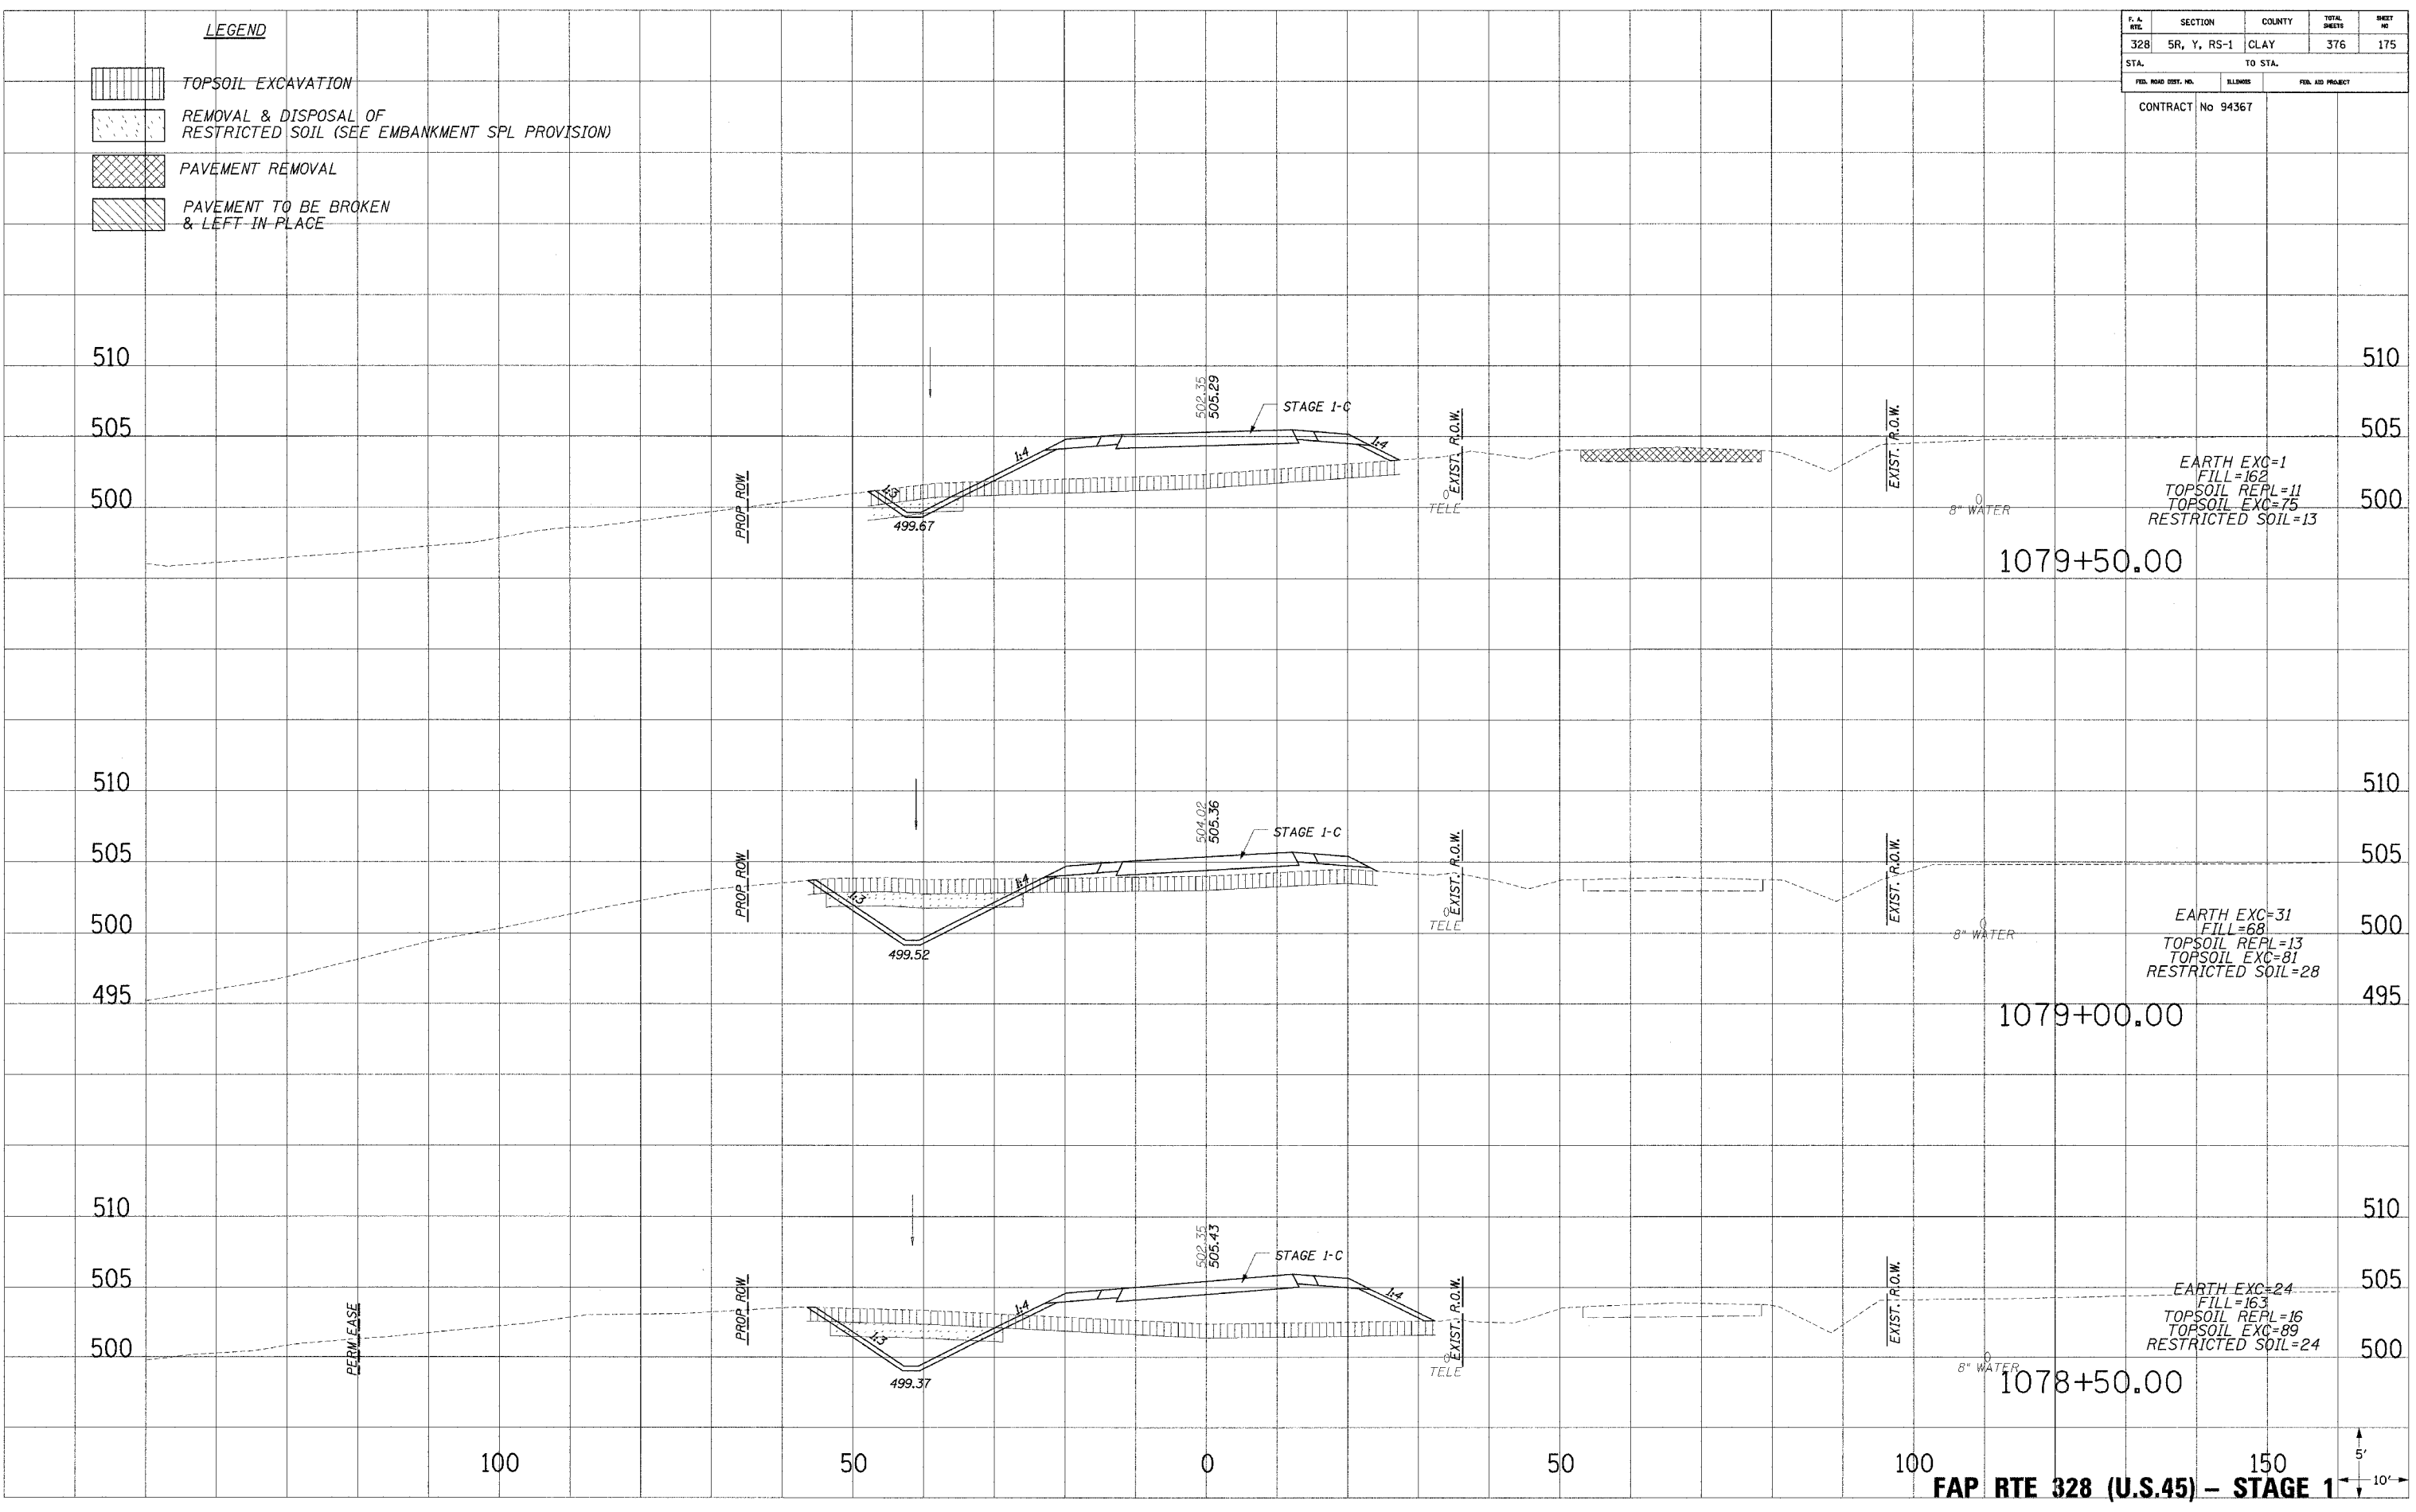

5'
 10'
FAP RTE 328 (U.S.45) - STAGE 1