
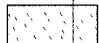

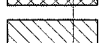



P.A. NO.	SECTION	COUNTY	TOTAL SHEETS	SHEET NO.
328	SR, Y, RS-1	CLAY	376	176
STA.		TO STA.		
FED. ROAD DIST. NO.		BLDG. NO.		FED. AID PROJECT
CONTRACT No 94367				

LEGEND

-  TOPSOIL EXCAVATION
-  REMOVAL & DISPOSAL OF RESTRICTED SOIL (SEE EMBANKMENT SPL PROVISION)
-  PAVEMENT REMOVAL
-  PAVEMENT TO BE BROKEN & LEFT IN PLACE

PLOTTED TEMPLATE AREAS CHECKED
 NOTE BOOK AREAS CHECKED
 NO.

PLOTTED TEMPLATE AREAS CHECKED
 NOTE BOOK AREAS CHECKED
 NO.

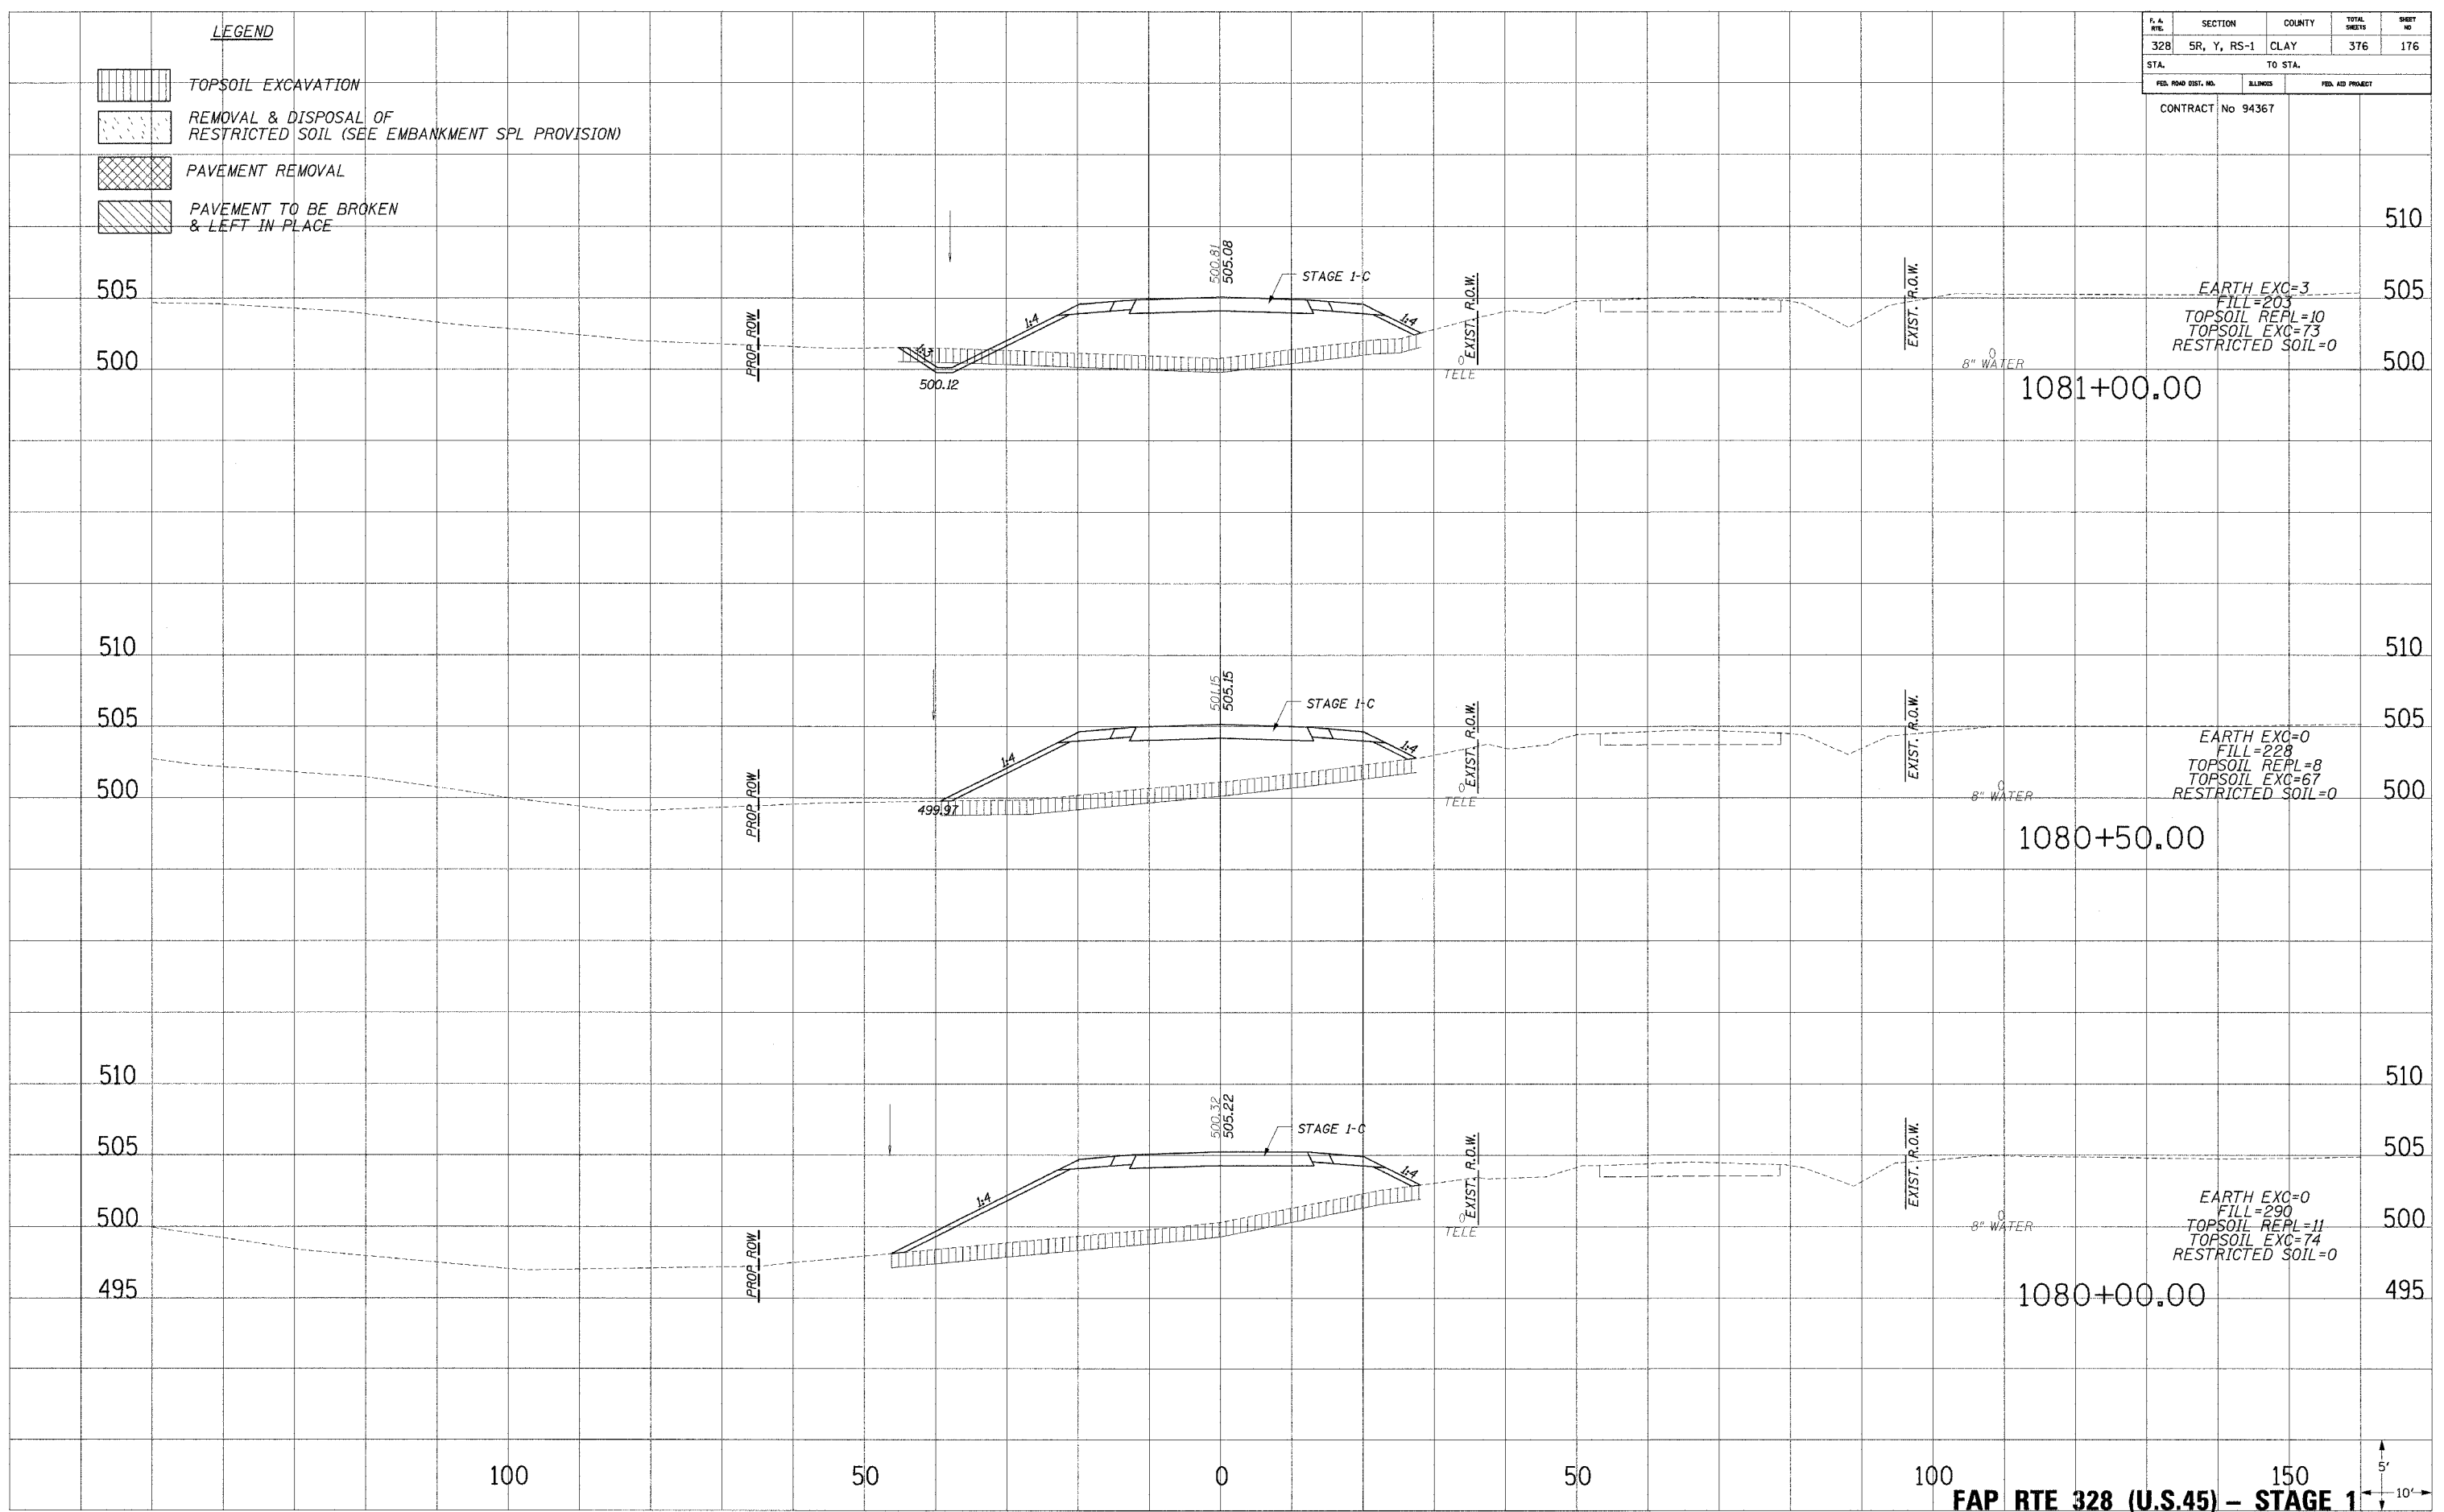

FAP RTE 328 (U.S.45) - STAGE 1

