
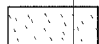

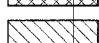


P.L. FILE	SECTION	COUNTY	TOTAL SHEETS	SHEET NO.
328	5R, Y, RS-1	CLAY	376	177
STA.		TO STA.		
FED. ROAD DIST. NO.		ALIGN.	FED. AID PROJECT	


CONTRACT No 94367

LEGEND


-  TOPSOIL EXCAVATION
-  REMOVAL & DISPOSAL OF RESTRICTED SOIL (SEE EMBANKMENT SPL PROVISION)
-  PAVEMENT REMOVAL
-  PAVEMENT TO BE BROKEN & LEFT IN PLACE

PLOTTED
 NOTE BOOK TEMPLATE
 AREAS CHECKED
 NO.

PLOTTED
 NOTE BOOK TEMPLATE
 AREAS CHECKED
 NO.

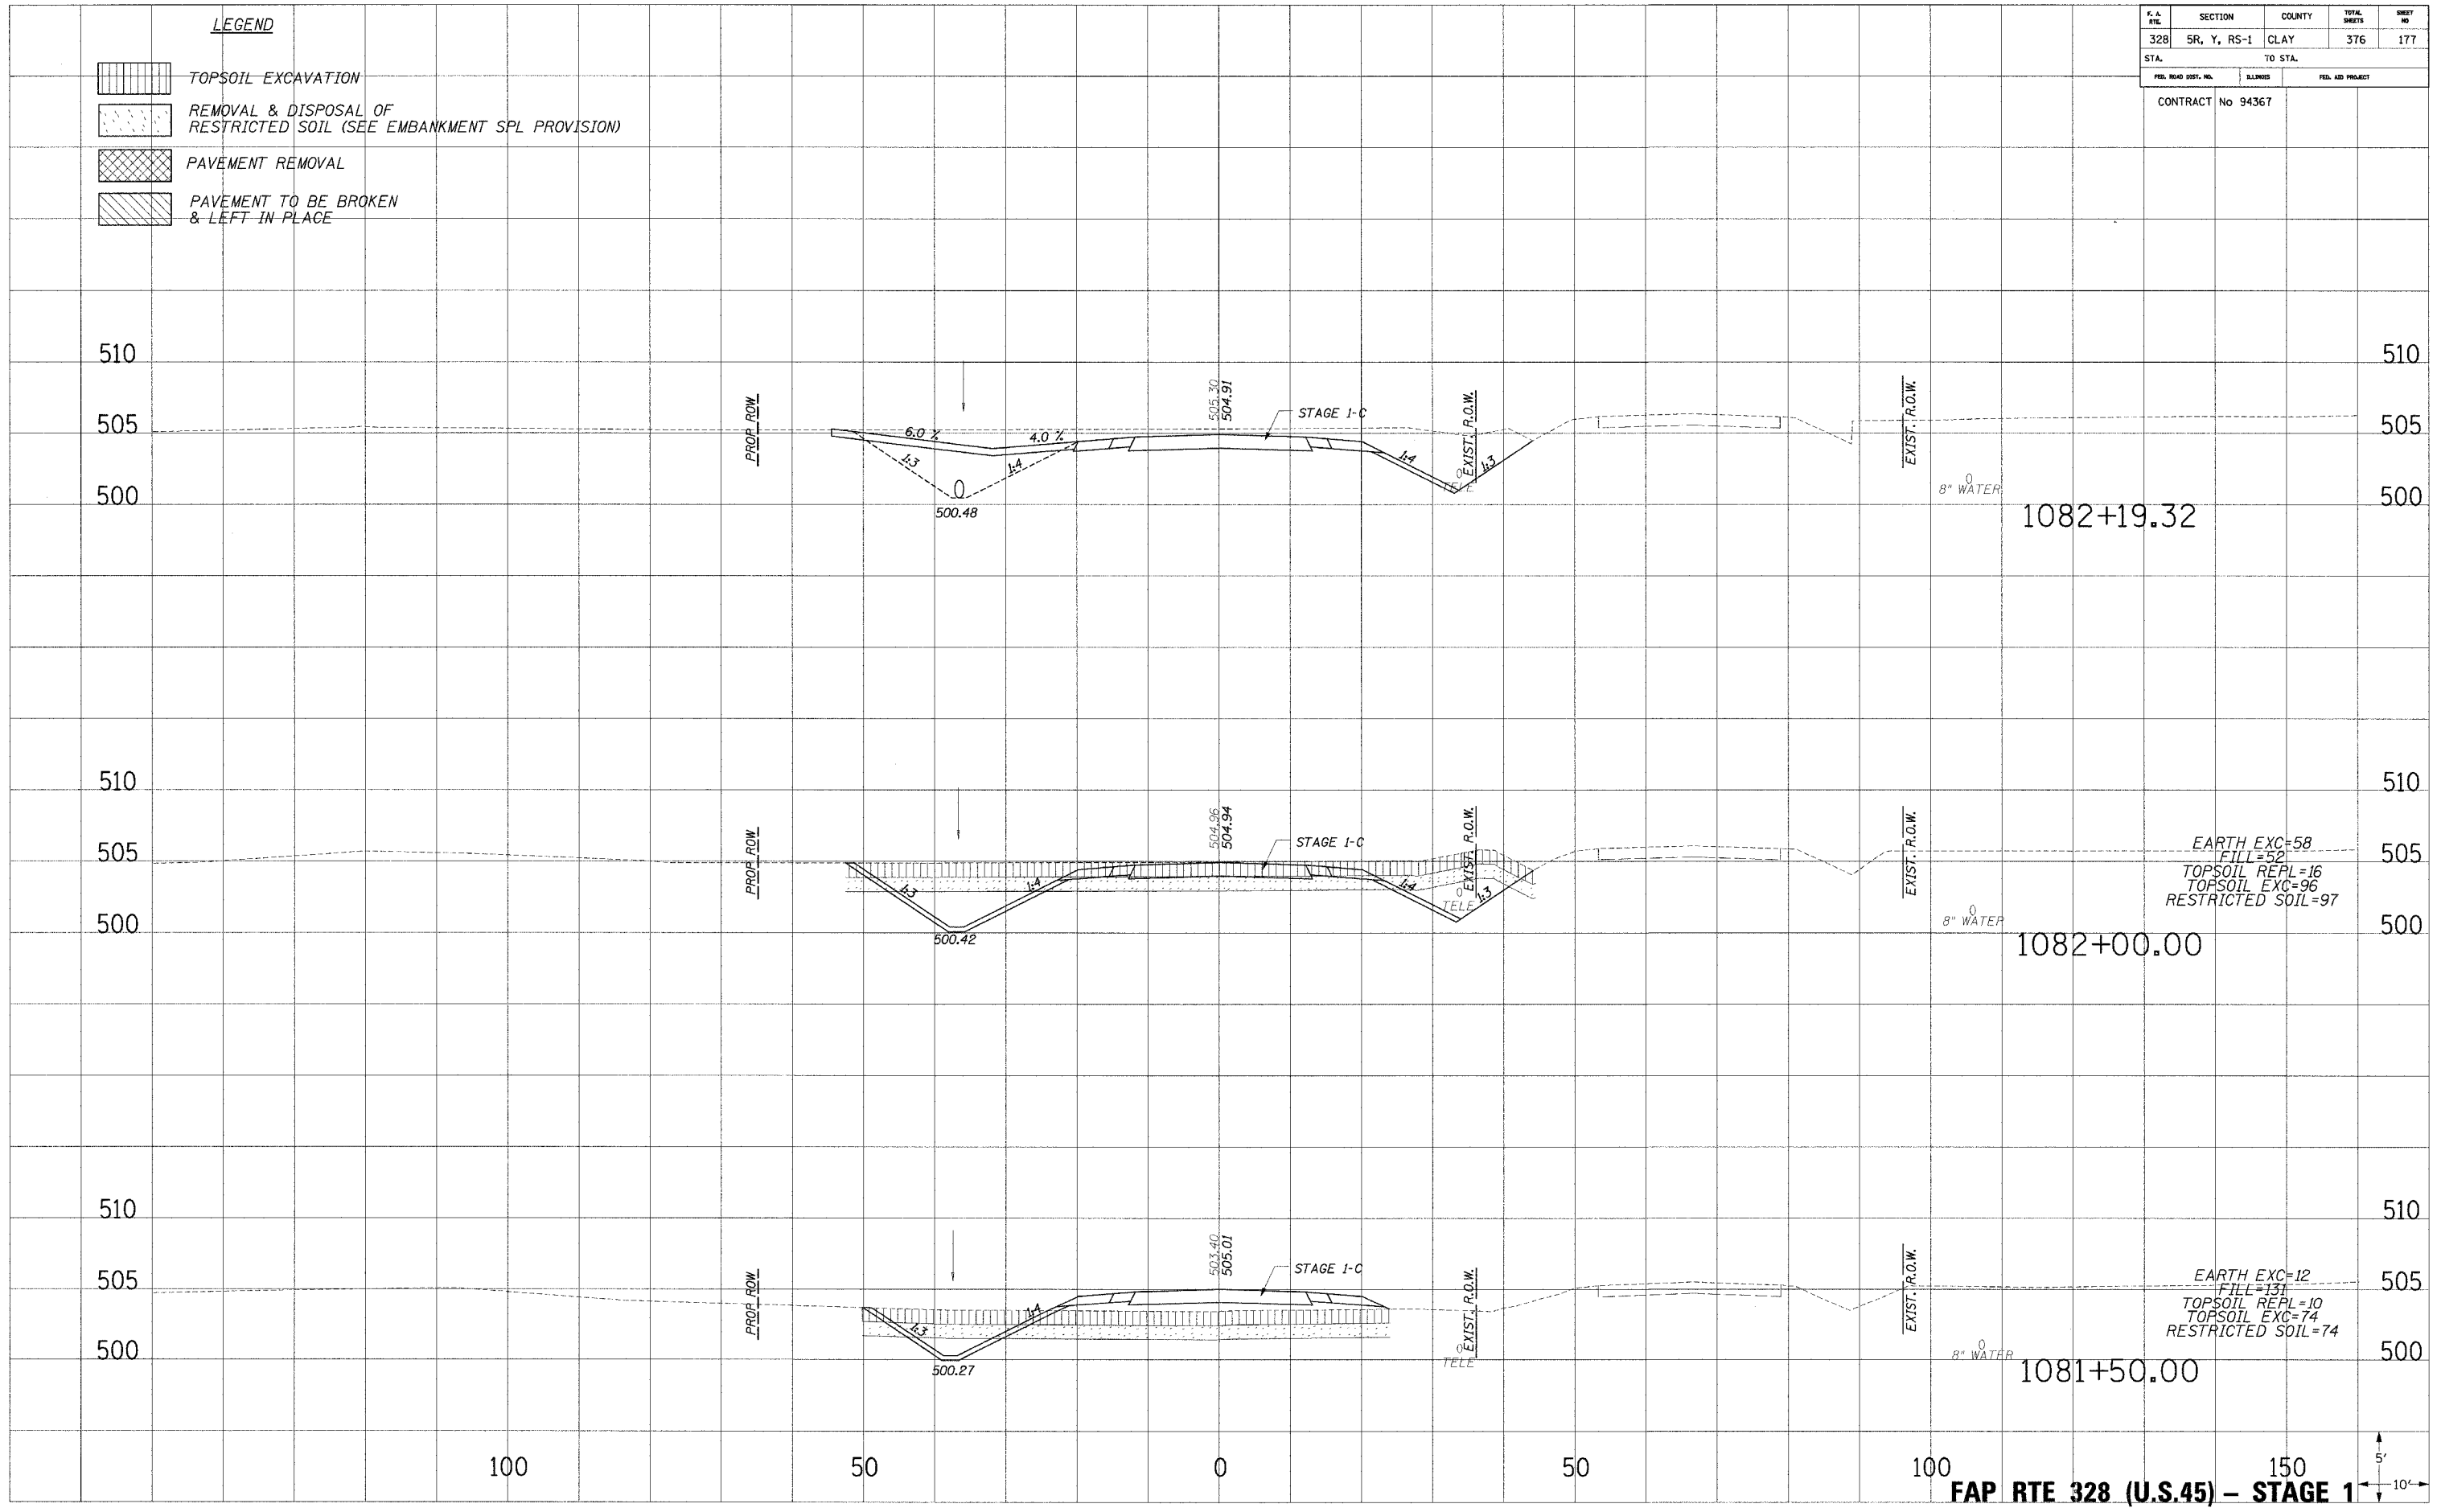

FAP RTE 328 (U.S.45) - STAGE 1

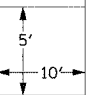

...UGM\ADMIN\1-10.dgn 12/22/2004 12:10:33 PM