
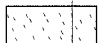

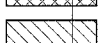
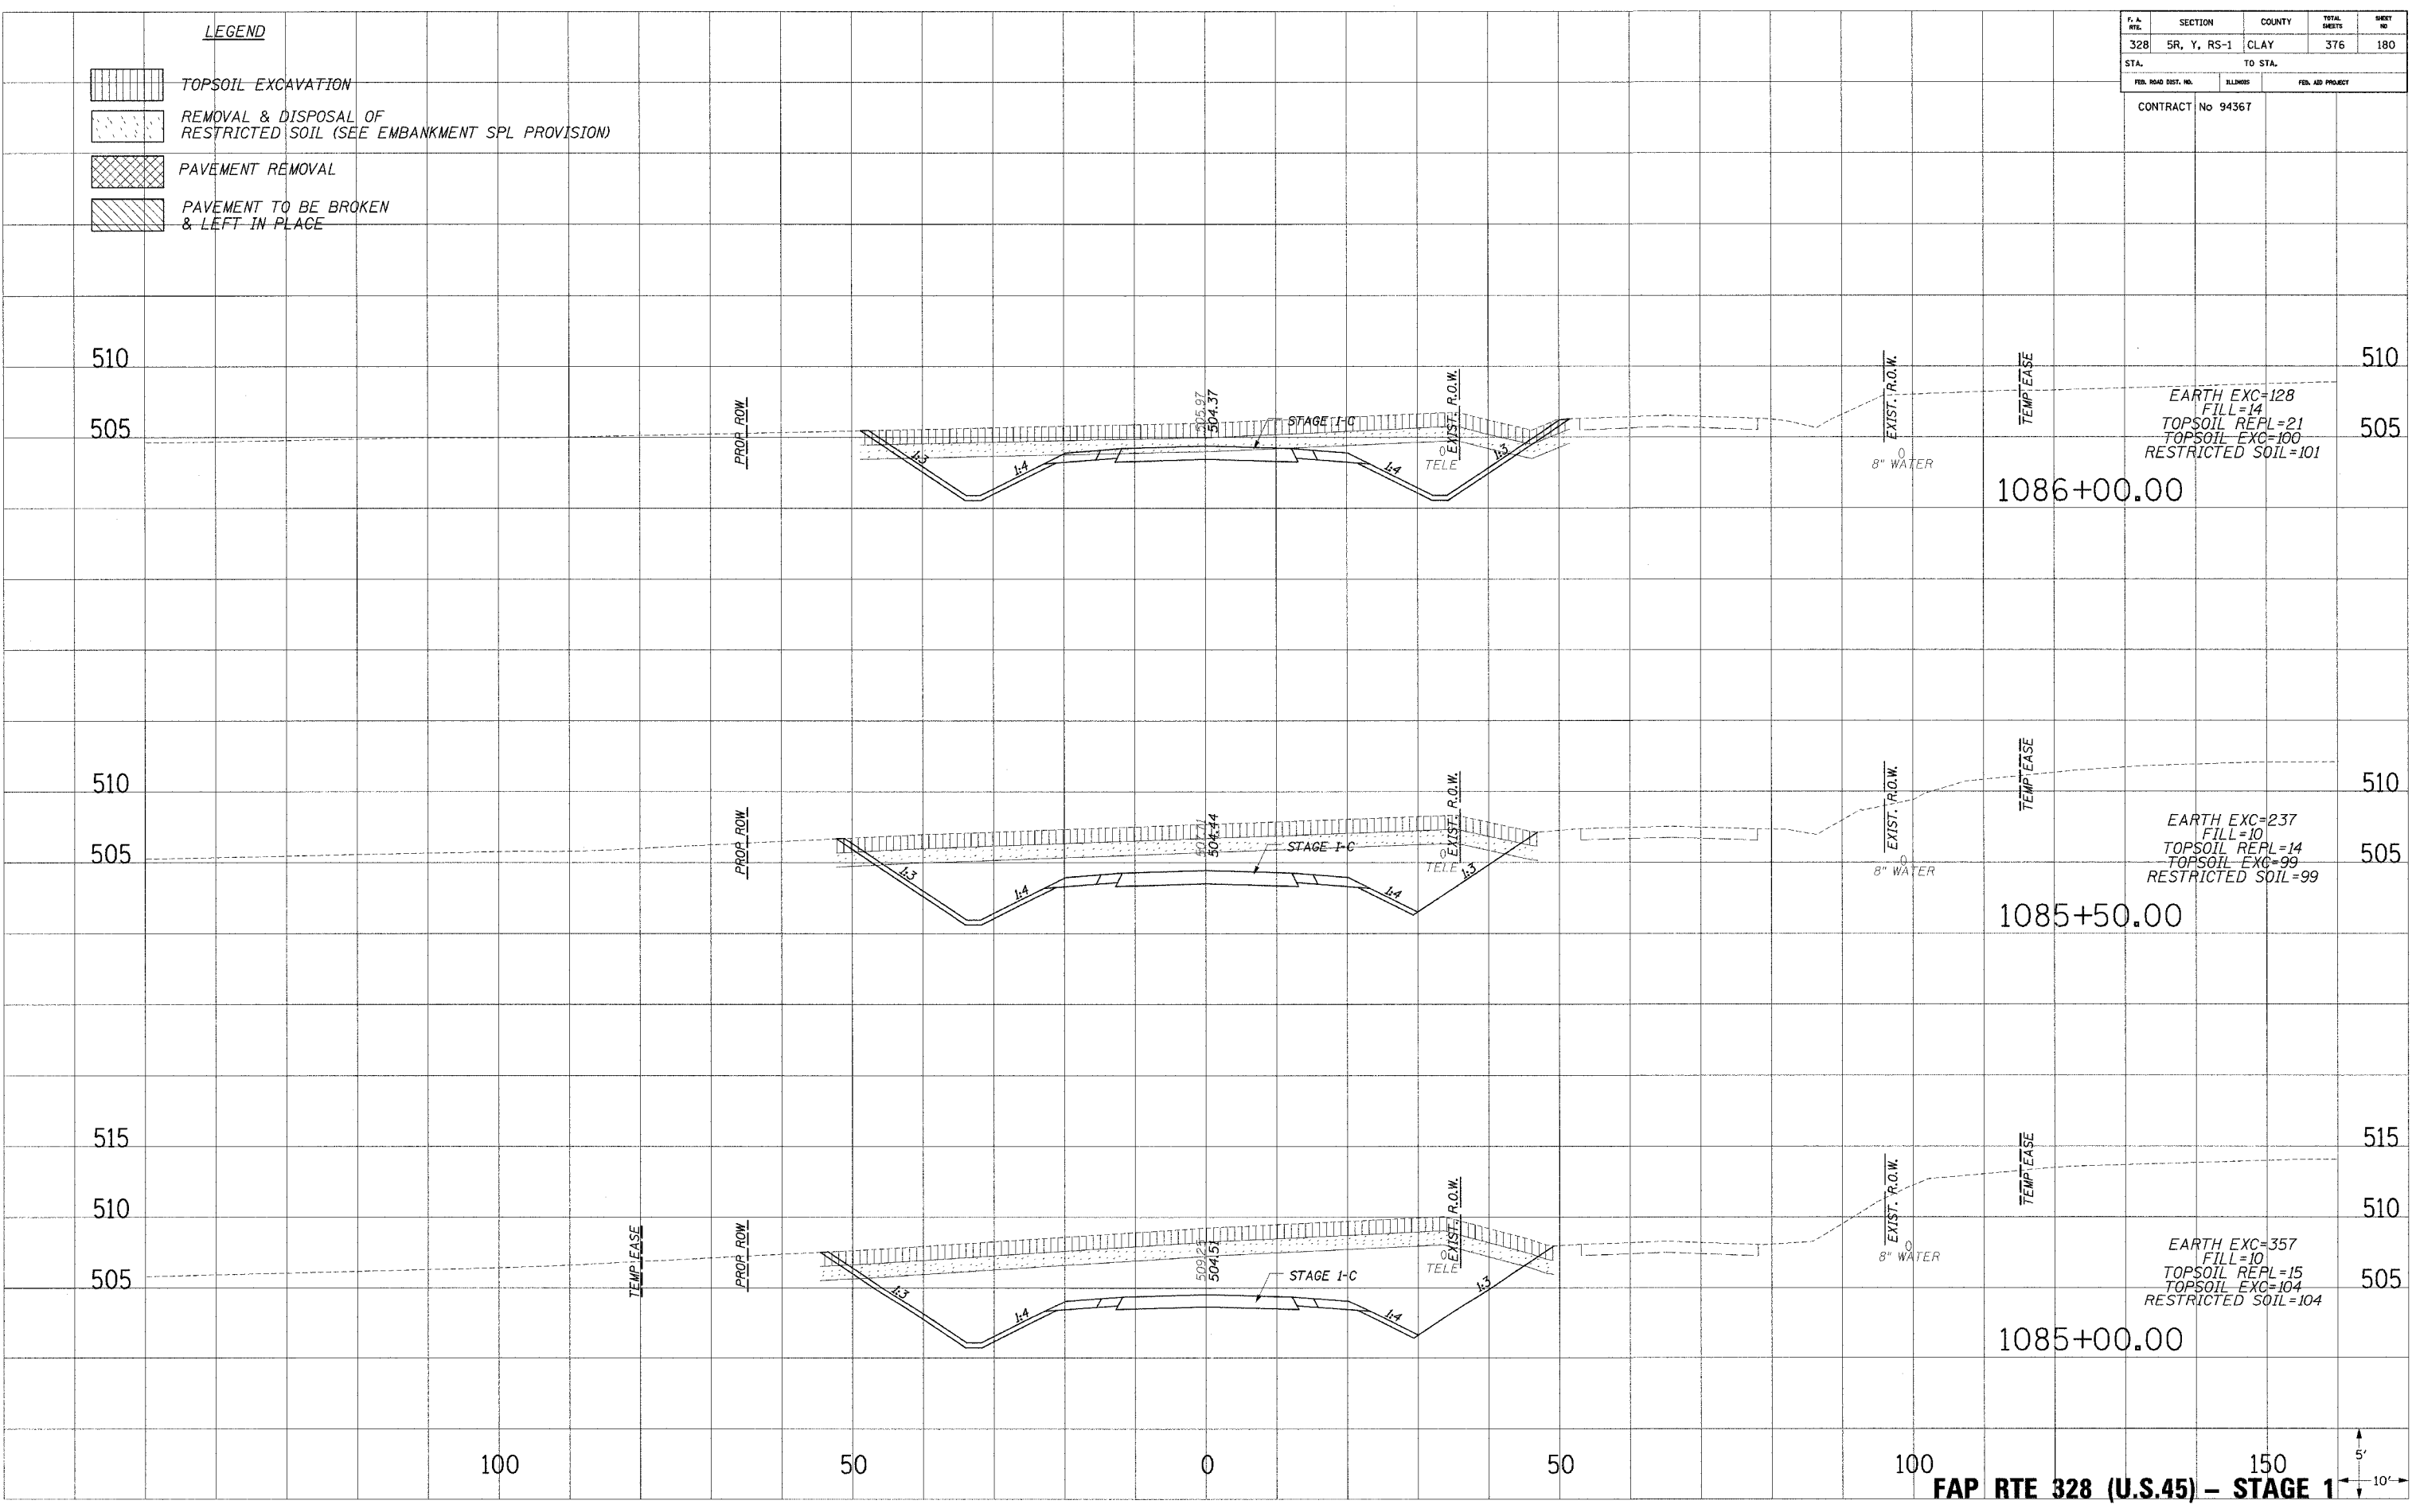


F.A. RITE.	SECTION	COUNTY	TOTAL SHEETS	SHEET NO.
328	5R, Y, RS-1	CLAY	376	180
STA.		TO STA.		
FED. ROAD DIST. NO.		ILLINOIS		FED. AID PROJECT
CONTRACT		No 94367		

- LEGEND**
-  TOPSOIL EXCAVATION
  -  REMOVAL & DISPOSAL OF RESTRICTED SOIL (SEE EMBANKMENT SPL PROVISION)
  -  PAVEMENT REMOVAL
  -  PAVEMENT TO BE BROKEN & LEFT IN PLACE

PLOTTED FROM: [ ]  
 NOTE BOOK: [ ]  
 AREAS CHECKED: [ ]  
 NO.: [ ]

REVISED: [ ]  
 NOTE BOOK: [ ]  
 AREAS CHECKED: [ ]  
 NO.: [ ]



FAP RTE 328 (U.S.45) - STAGE 1

